



1 SCALE 1:1250
Location Plan

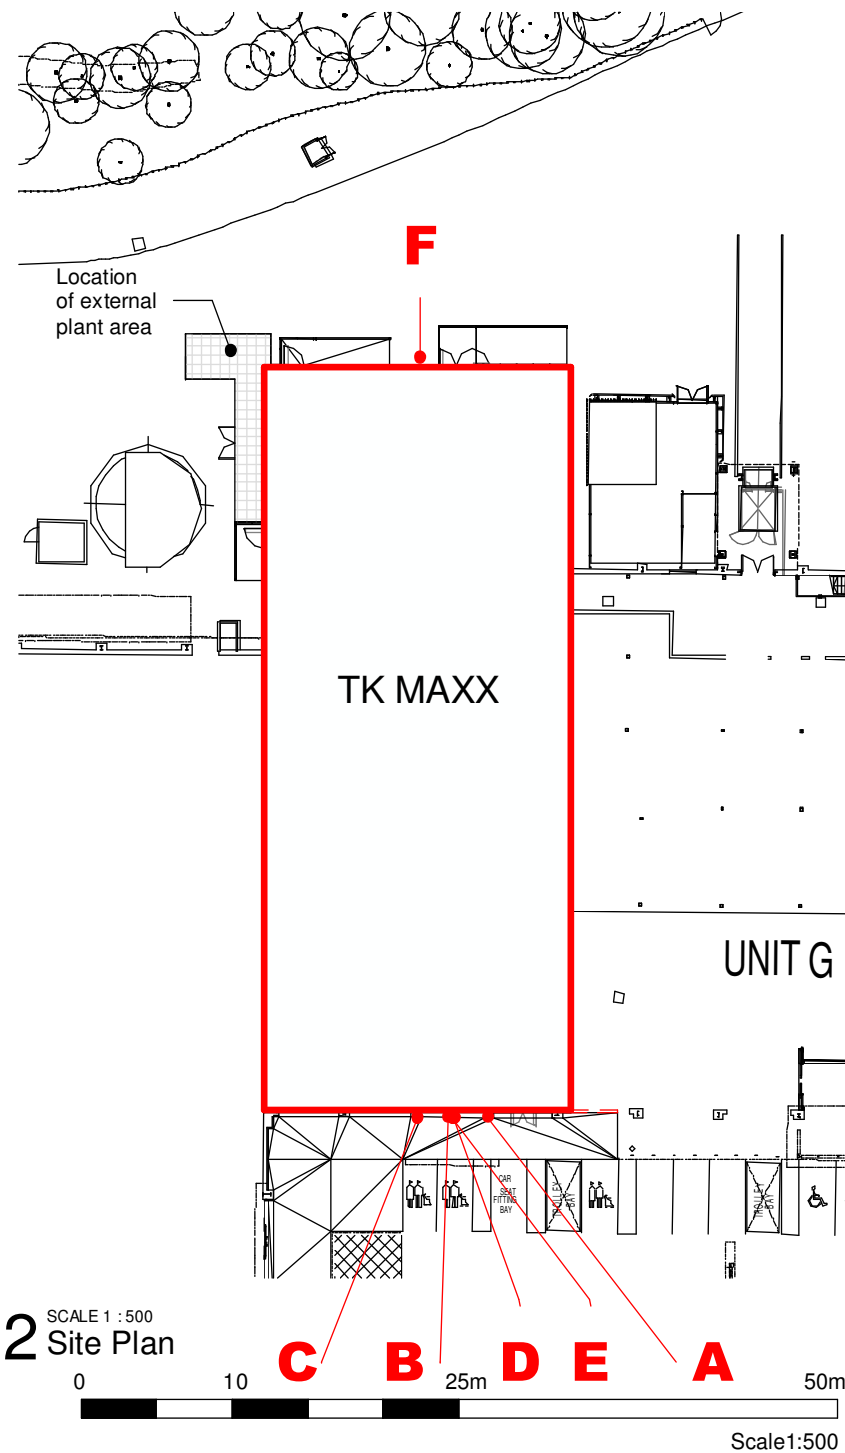

2 SCALE 1:500
Site Plan

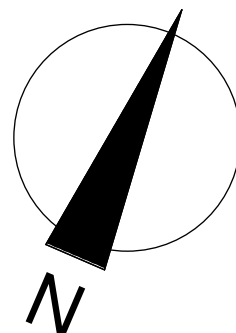

- A. Internally illuminated red flexface sign (RAL 3001) with white letters (RAL9010), box sides to be red PPC (RAL 3001).
- B. Internally illuminated red flexface sign (RAL 3001) with white letters (RAL9010), box sides to be red PPC (RAL 3001).
- C. Red LED key line.
- D. New proposed Roundal behind the glazing.
- E. Red (RAL 3001) PPC aluminium fascia tray with fret cut 10 mm pushed through opal 050 white acrylic letters internally illuminated.
- F. 1000x250mm PPC aluminium flat screen printed sign by GOODS IN doors.

This drawing to be read in conjunction with all relevant consultants, sub-contractors and specialists drawings.

All dimensions and levels are to be checked on site before any construction begins and any discrepancies are to be reported to the relevant Project Manager.

Partial Service : Any discrepancies or any other information are to be advised to the relevant Project Manager and direction sought before the implementation of the detail.

This drawing should not be scaled. The contractor should check all dimensions on site, any error or omission should be reported to CMC Projekt

BROMBOROUGH

Unit J, The Croft Retail & Leisure Park

client TJX Europe




drawn by:

KŻ

checked by:

PS

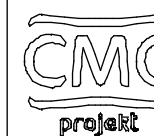

CMC Projekt Europe Sp. z o. o.
ul. Geśia 8/300, 31-535 Kraków.
tel: +48 12 4111171

Copyright is reserved by CMC and is issued on the condition that it is not copied or disclosed by, or to, any unauthorised persons without prior consent in writing from CMC. All dimensions to be checked on site prior to any fabrication. All errors, omissions/discovered inconsistencies to be reported to the C.A immediately. Drawings show design intent only. Responsibility is not accepted for errors made by others in scaling from this drawing.

drawing title:

Site plan

drawing number:

TKM_BMB_SP-AD

project status:

PLANNING

scale: As indicated @A3 revision:

date: NOVEMBER 2021

1