



3 AD_Side Elevation

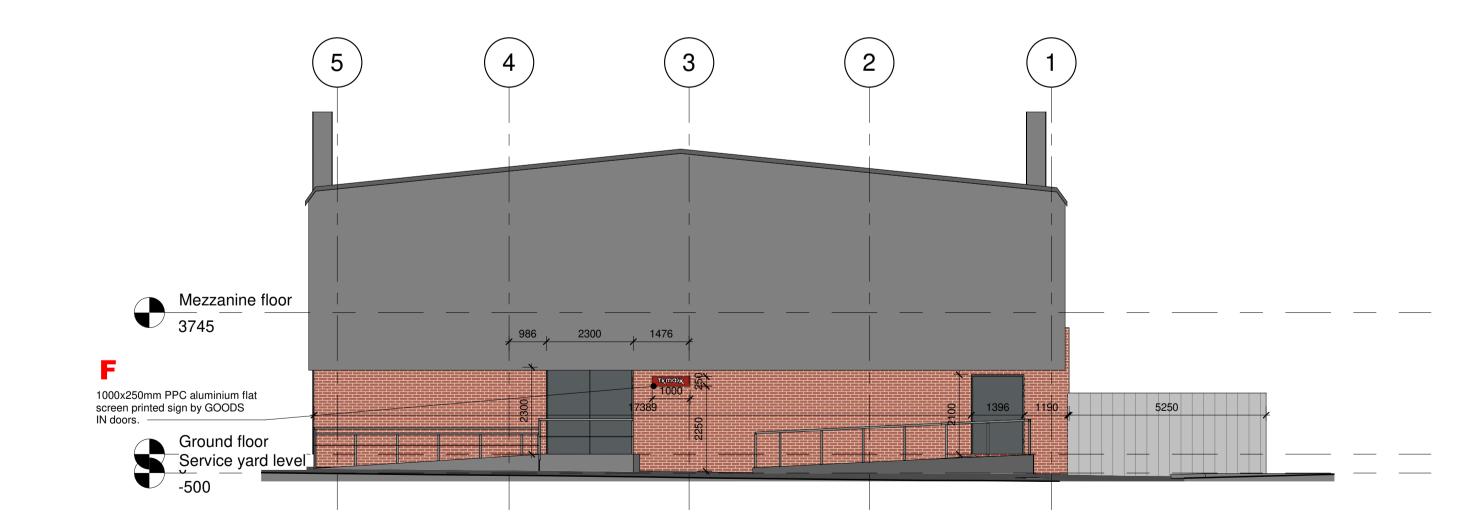

2 AD_Rear Elevation

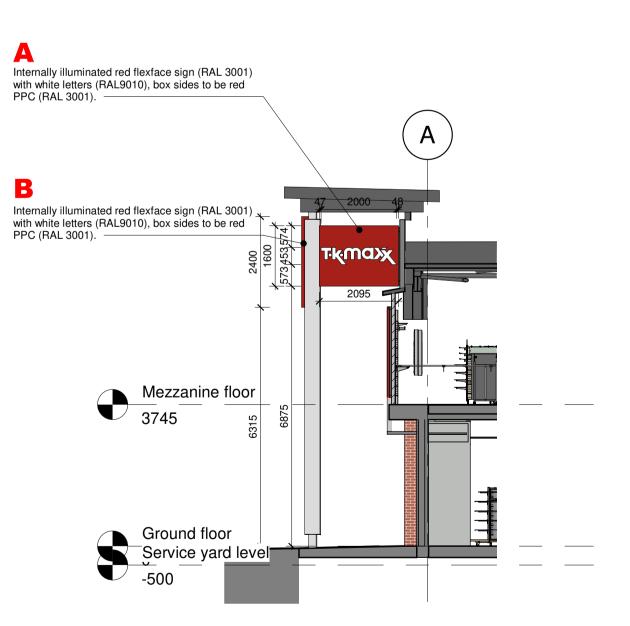

4 AD_Shopfront section


This drawing to be read in conjunction with all relevant consultants, sub-contractors and specialists drawings.

All dimensions and levels are to be checked on site before any construction begins and any discrepancies are to be reported to the relevant Project Manager.

Partial Service: Any descrepancies or any other information are to be advised to the relevant Project Manager and direction sought before the implementation of the detail.

This drawing should not be scaled. The contractor should check all dimensions on site, any error or omission should be reported to CMC

This drawing is for tender purposes only. It cannot be used as construction drawing.

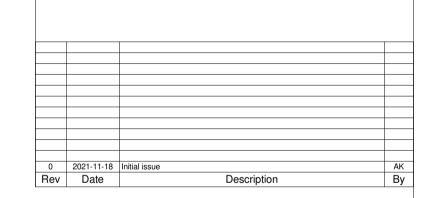

BROMBOROUGH

Unit J, The Croft Retail & Leisure Park

TJX Europe

drawn by:

checked by: PS



CMC Projekt Sp. z o. o. Spółka komandytowa, ul. Gęsia 8/300, 31-535 Kraków. tel: +48 12 4111171
Copyright is reserved by CMC and is issued on the condition that it is not copied or disclosed by, or to any unauthorised persons without prior consent in writing from CMC. All dimensions to be checked on prior to any tablication. All direct arrors, orisissions/discovered inconsistencies to be reported to the C.A immediately. Drawings show design intent only. Responsibility is not accepted for errors made by other scaling from this drawing. projekt

External Elevations -**Adverts Planning**

drawing number:
TKM_BMB_C50_AD

project status: PLANNING

scale: 1:100 SEPTEMBER 2021