



West Elevation

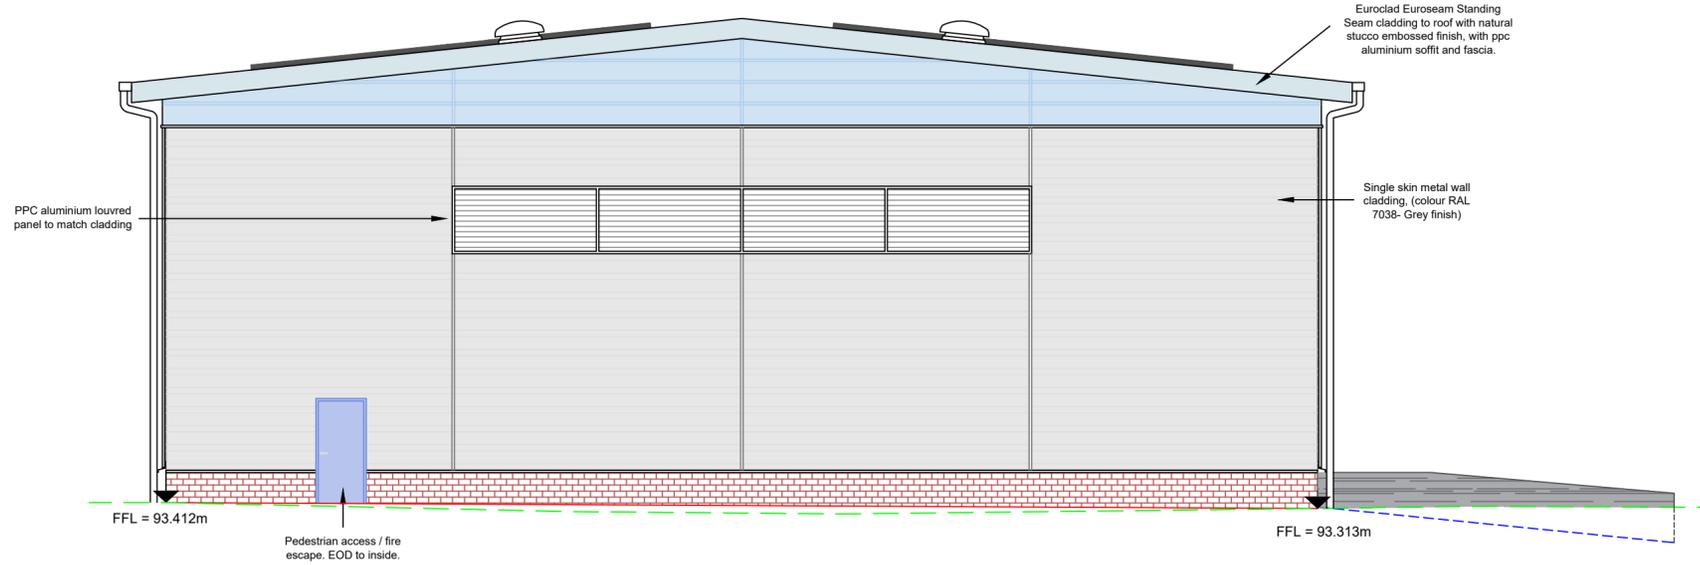

East Elevation

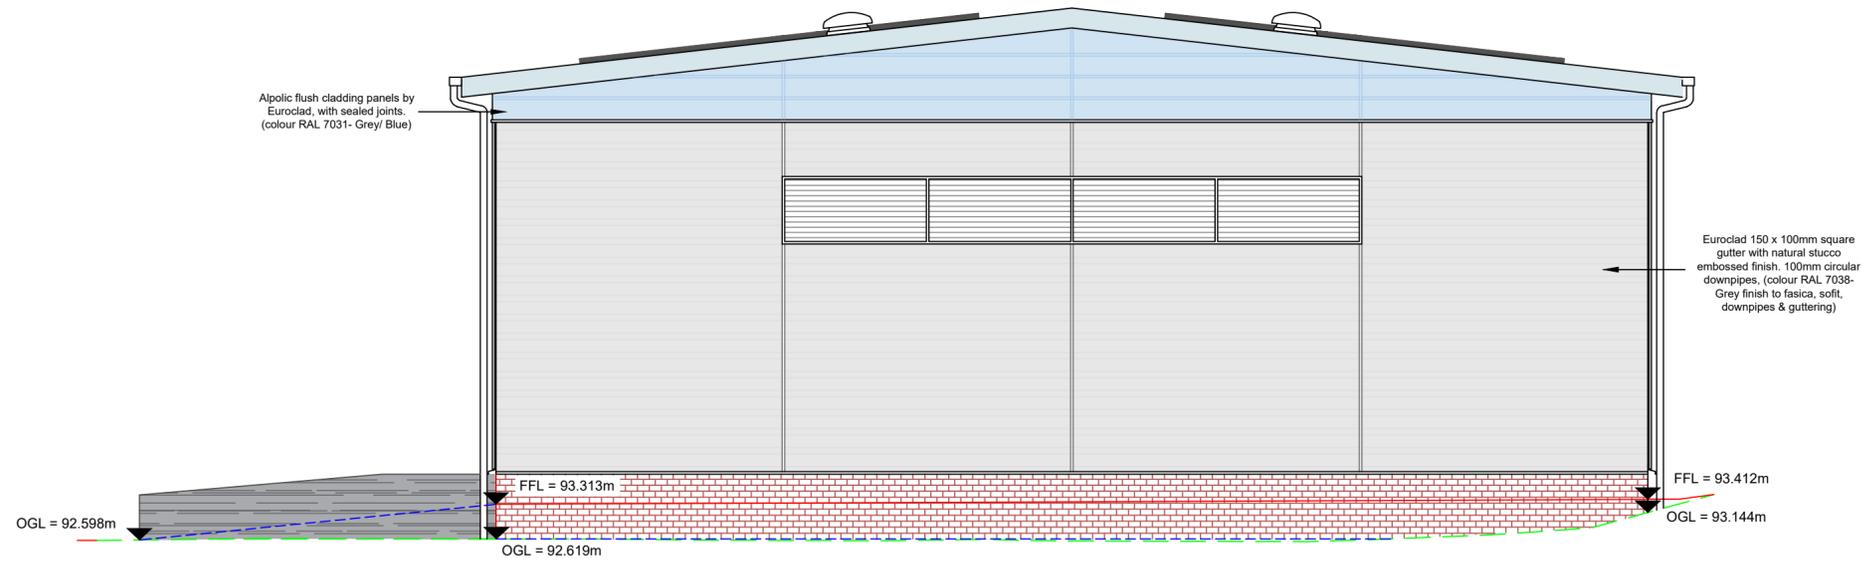

NOTES

1. Verifying Dimensions.
The contractor shall verify dimensions against such other drawings or site conditions as pertain to this part of the work.
2. Existing Services.
Any information concerning the location of existing services indicated on this drawing is intended for general guidance only. It shall be the responsibility of the contractor to determine and verify the exact horizontal and vertical alignment of all cables, pipes, etc. (both underground and overhead) before work commences.
3. Issue of Drawings.
Hard copies, dwf and pdf will form a controlled issue of the drawing. All other formats (dwg, dxf etc.) are deemed to be an uncontrolled issue and any work carried out based on these files is at the recipient's own risk. RPS will not accept any responsibility for any errors arising from the use of these files, either by human error by the recipient, listing of un-dimensioned measurements, compatibility issues with the recipient's software, and any errors arising when these files are used to aid the recipient's drawing production, or setting out on site.
4. Datum.

D	Addition of concrete upstand	JB	12/10/21
C	Move vents and add lighting	JB	06/10/21
B	Change building dimensions	JB	24/09/21
rev	amendments	check	date

RPS Elmwood House T +44 (0) 28 90 667914
 74 Boucher Road F +44 (0) 28 90 668286
 Belfast W www.rpsgroup.com/ireland
 BT12 6RZ E ireland@rpsgroup.com

Client
North Lanarkshire Council

Project
**Wardpark Waste Transfer Station
Planning**

Title
**Building Elevations
East-West**

Project Number	Sheet Size	Drawing Scale
IBR1327	A2	1:100

Drawing Number
005b

Drawn By	Status	Revision
G Cope	Planning	D

Checked By	Approved By	Date
CJ	JB	12/10/2021