



This copy has been made by or with the authority of Midlothian Council pursuant to Section 47 of the Designs and Patents Act 1988. Unless that Act provides a relevant exception to copyright, the copy must not be copied without the prior permission of the copyright owner.

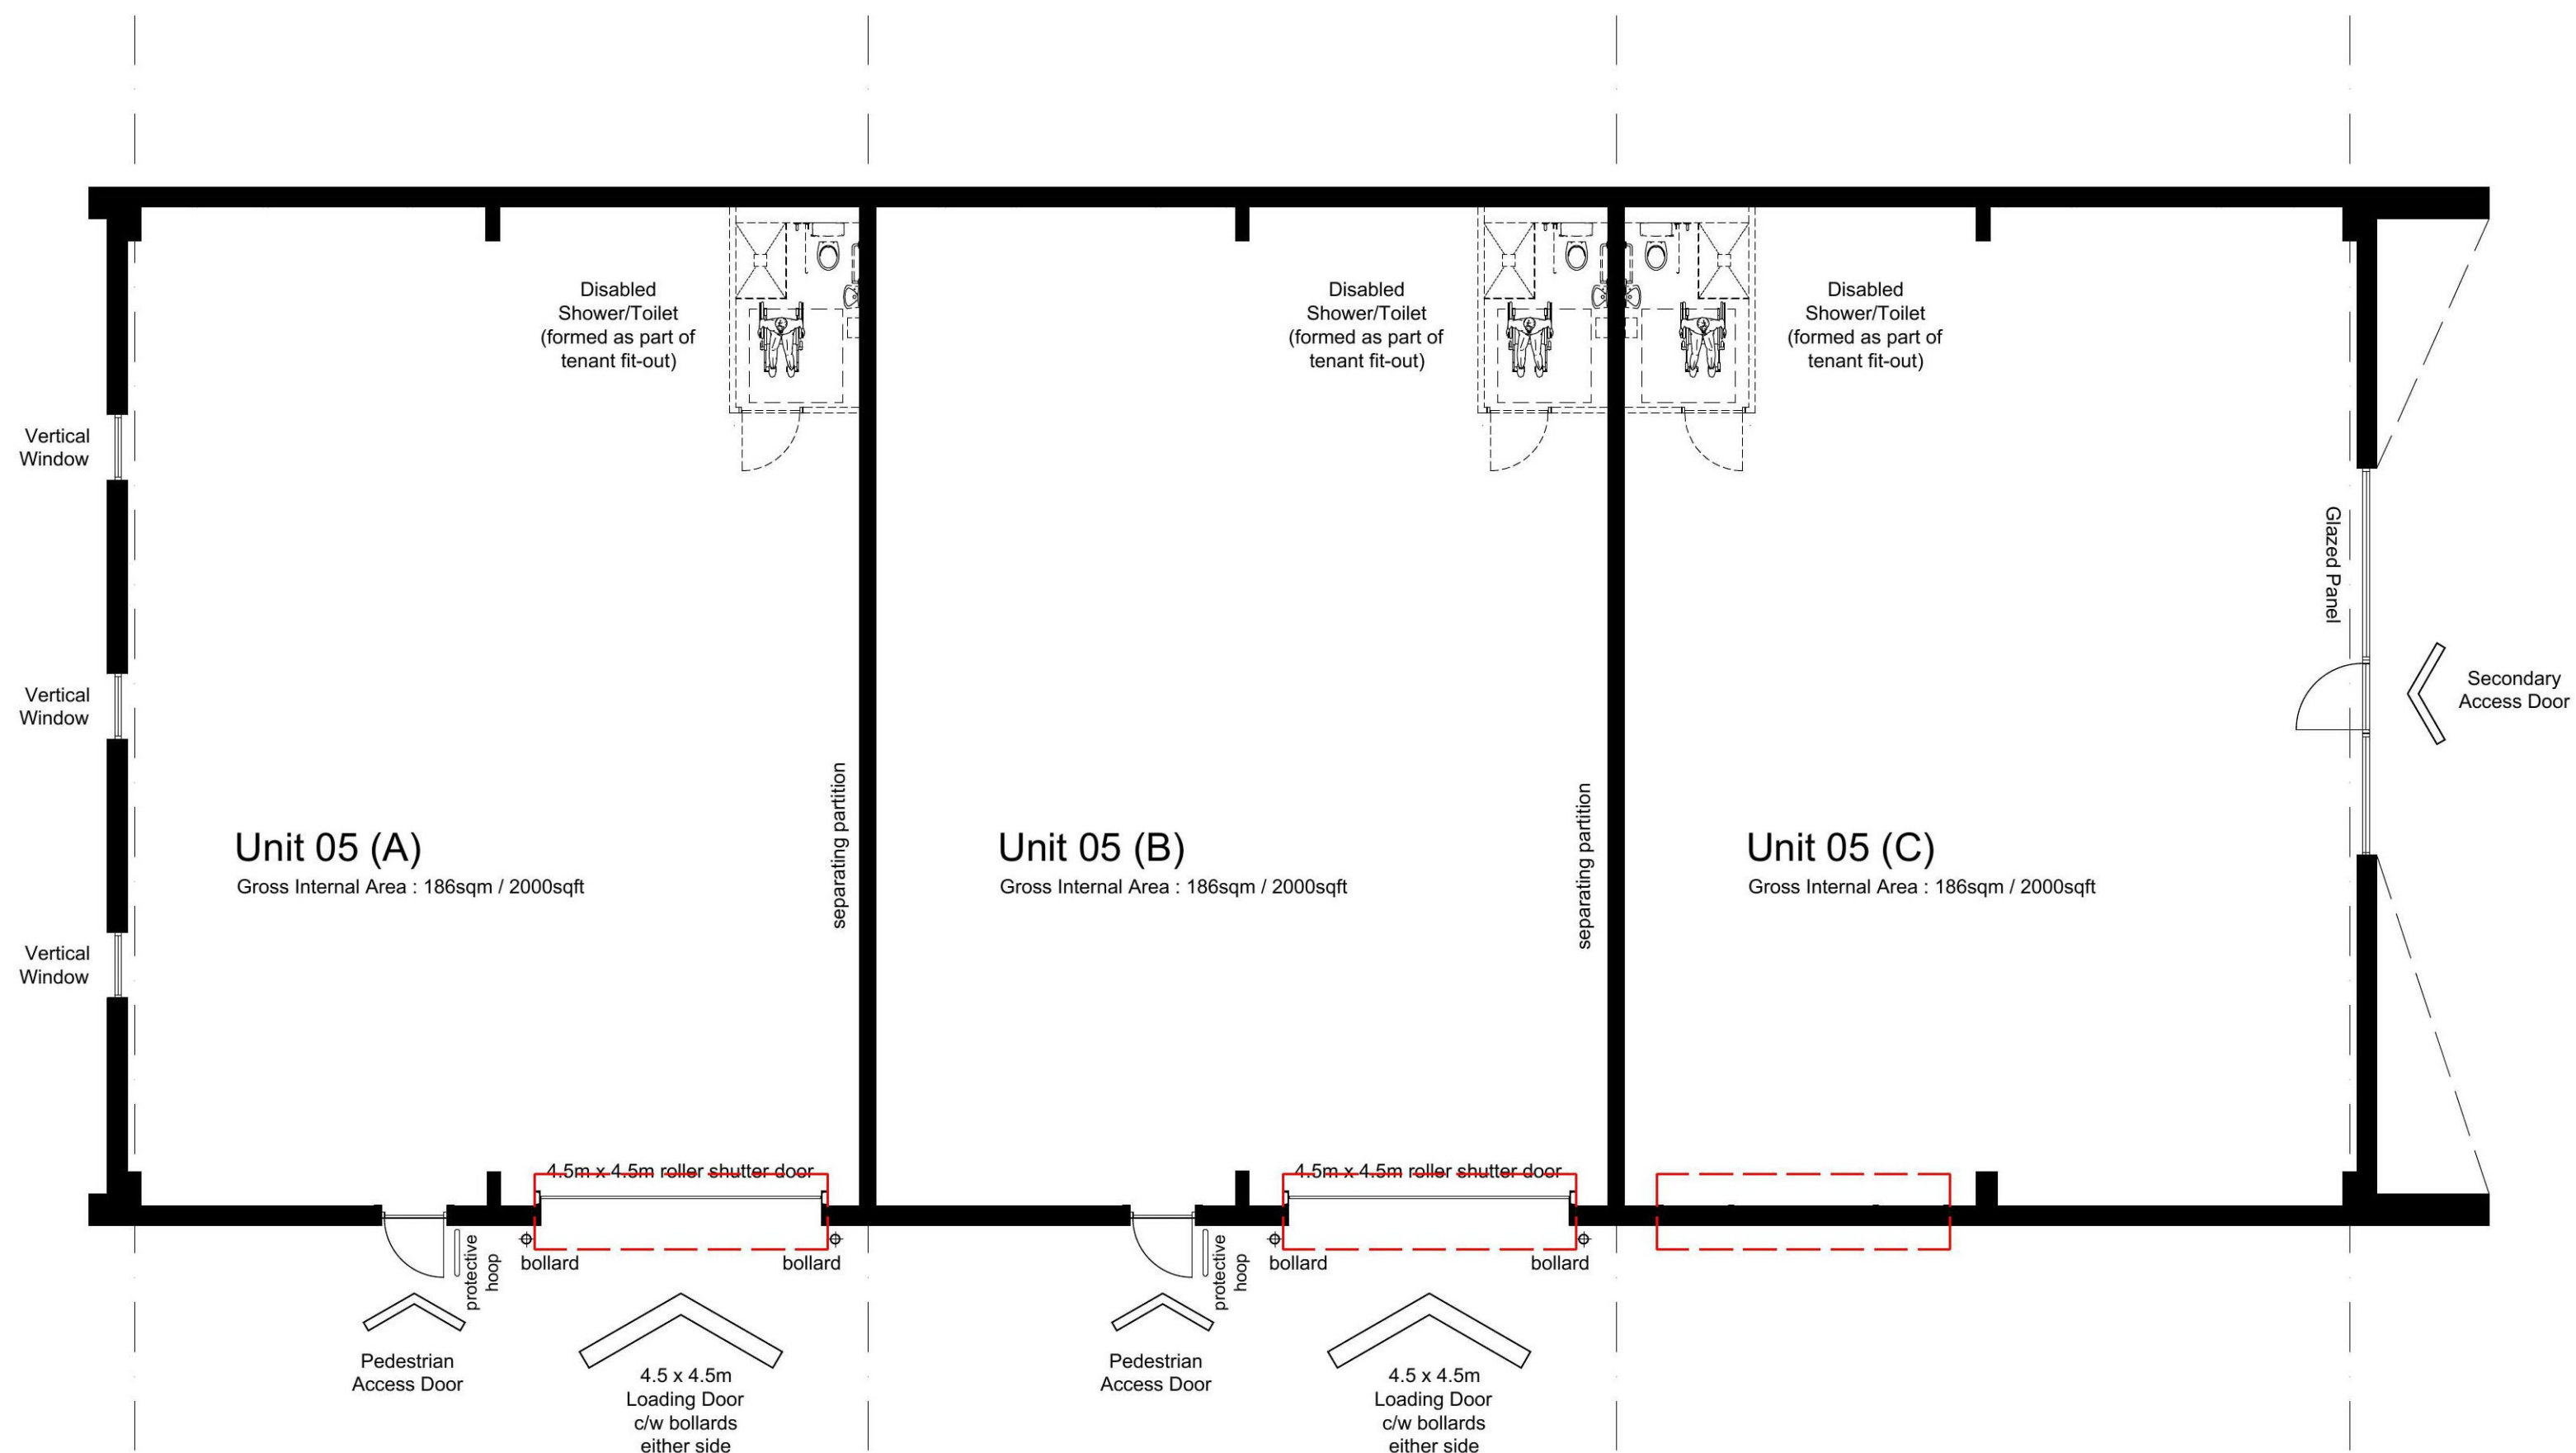

Red dotted line denotes position of potential Unit Entrance (refer to Elevation Option Drawing for details / options)

 

HALLIDAY FRASER MUNRO
CHARTERED ARCHITECTS & PLANNING CONSULTANTS

Project:
Proposed Mixed Use Development
Sheriffhall South East

Client:
Buccleuch Property

Title:
Unit 05
Ground Floor Plan

Document Reference		Revision				
Project Code	Original Code	Volume	Location / Level	Type	Issue / Classification	Number
11658	HFM	- ZZ	- ZZ	- DR	- A	P(20) 501

Drawing Status: Planning
Scale: 1:100 @ A1
Revision: [blank]
Date: Sept 2021

Do not scale this drawing.
Ordnance Survey material is reproduced with the permission of the controller of her Majesty's Stationery Office Crown Copyright reserved.
The copyright of this drawing subsists in Halliday Fraser Munro Ltd.

Registered Office:
8 Victoria Street,
Aberdeen, AB10 1XB
T: 01224 388 700
E: info@hfm.co.uk
W: hfm.co.uk