




This copy has been made by or with the authority of Midlothian Council pursuant to Section 47 of the Designs and Patents Act 1988. Unless that Act provides a relevant exception to copyright, the copy must not be copied without the prior permission of the copyright owner.

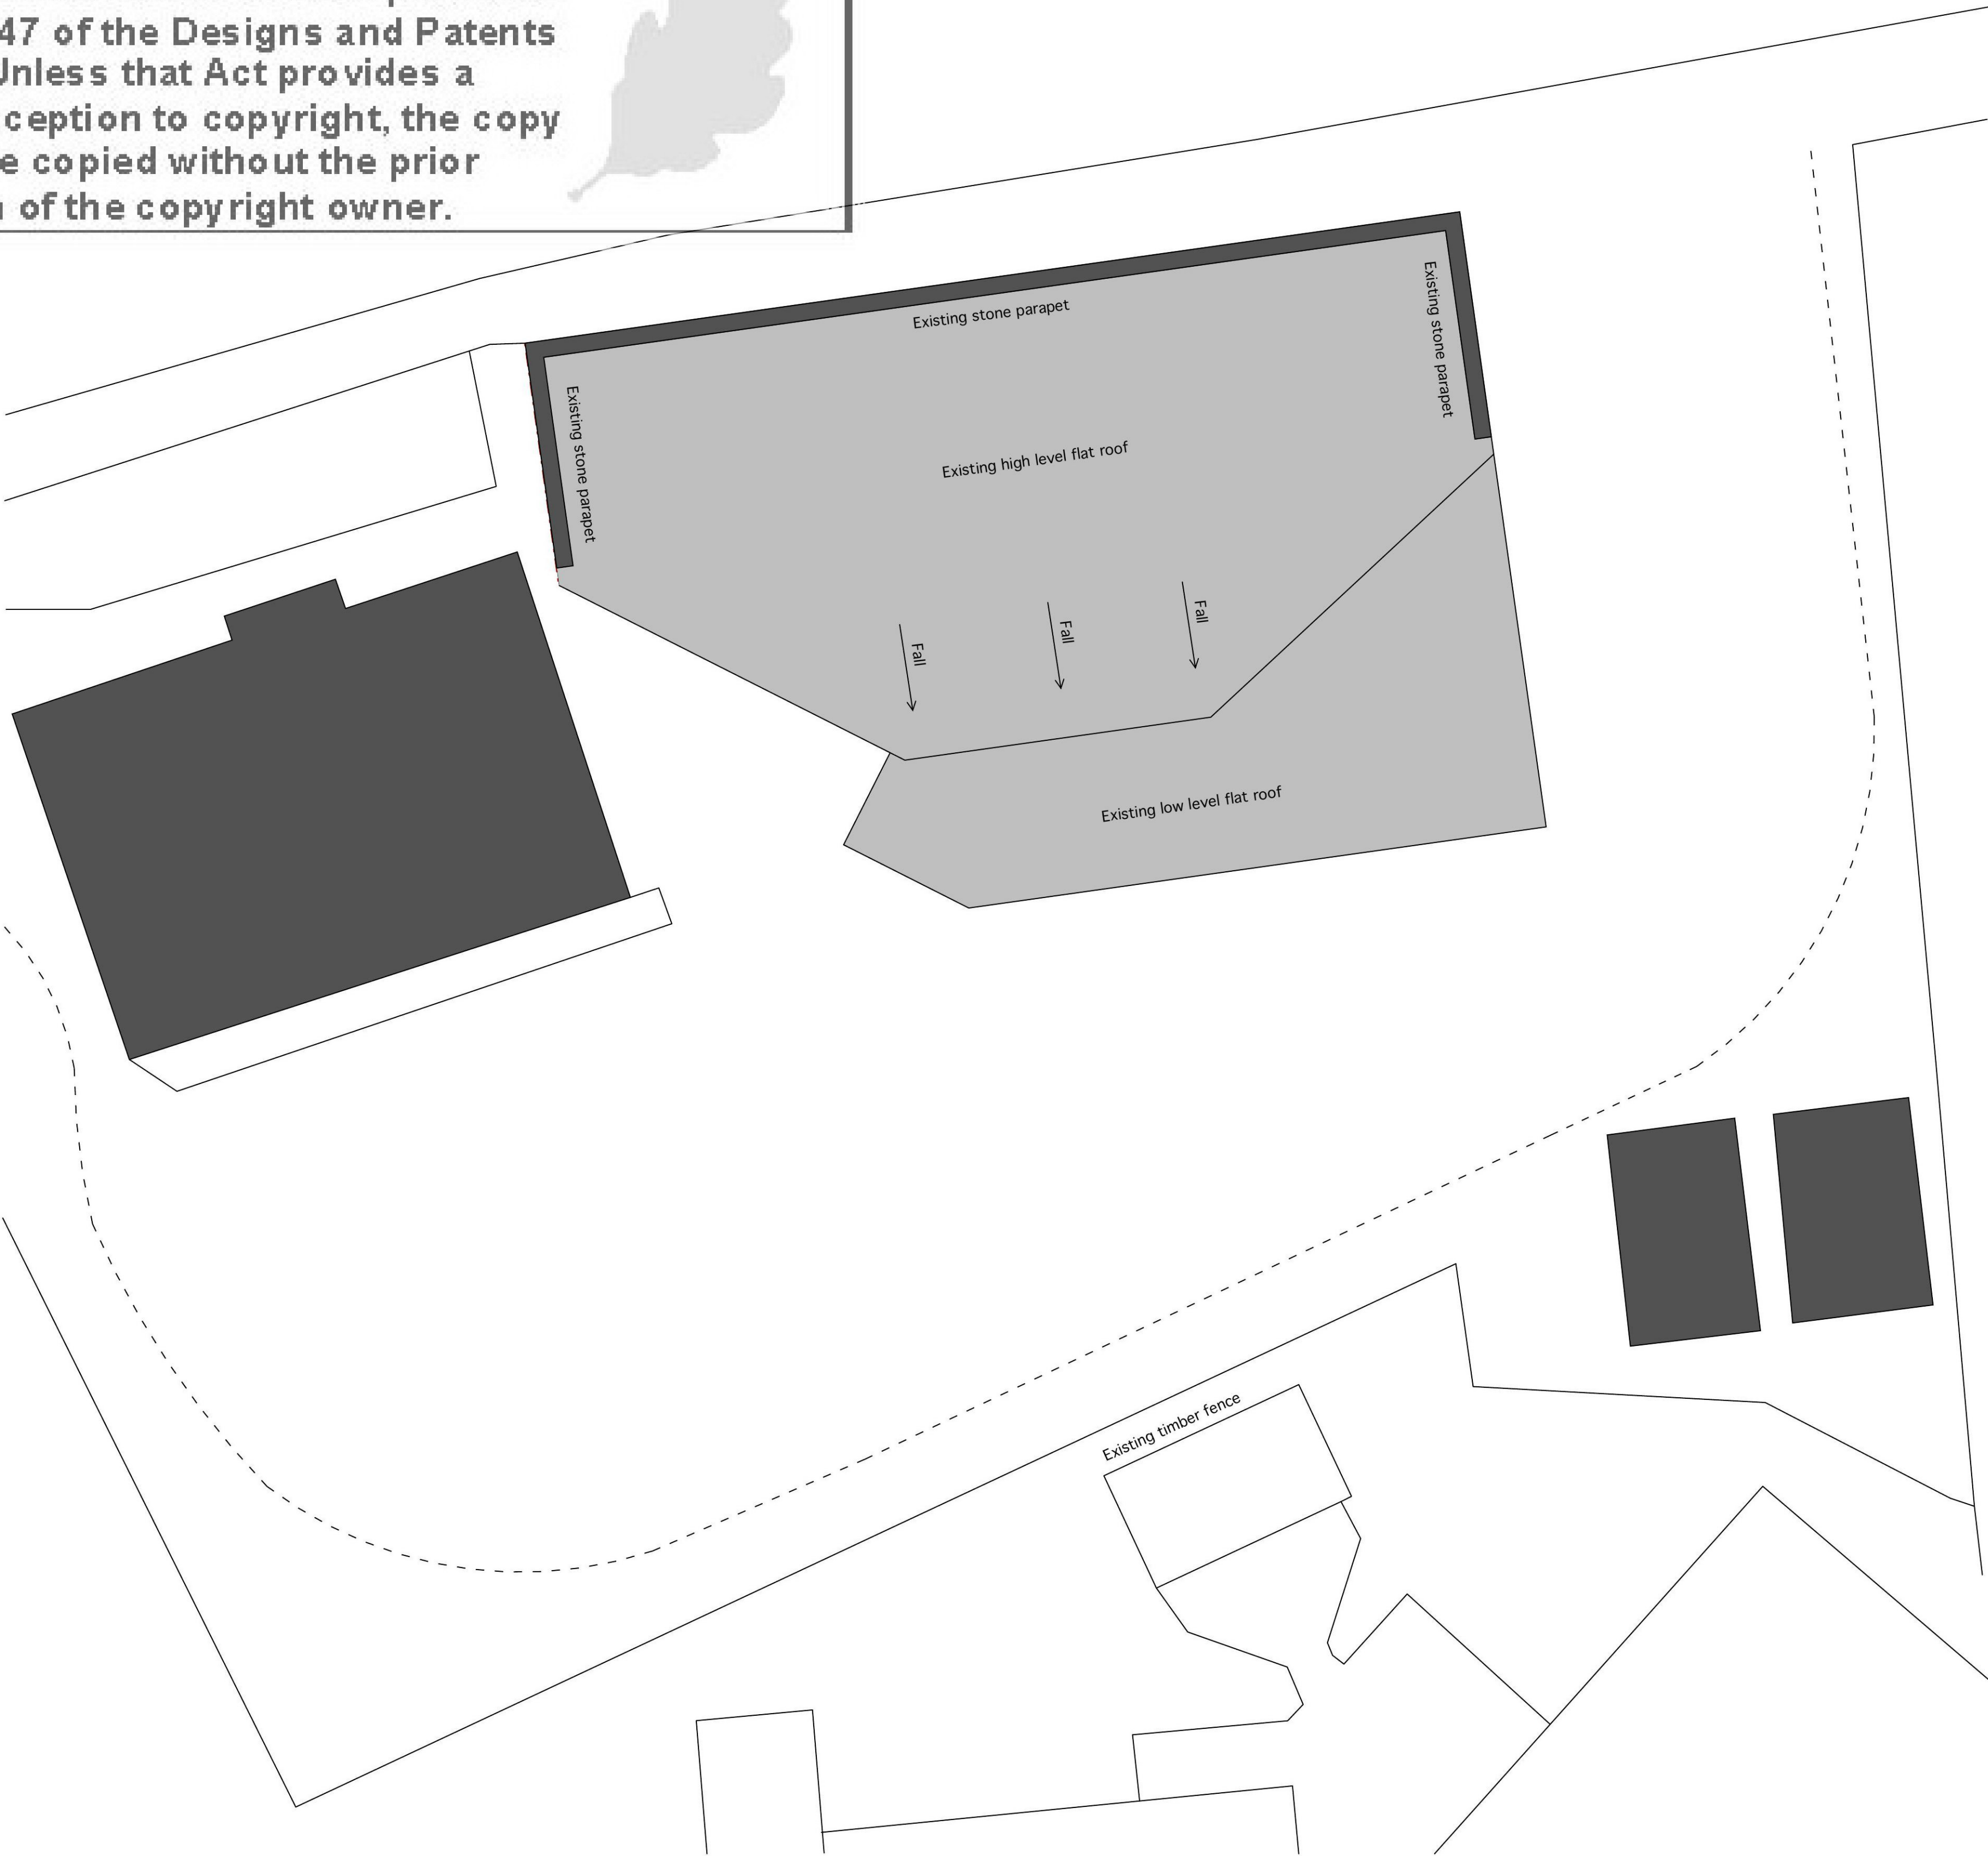

EXISTING ROOF PLAN

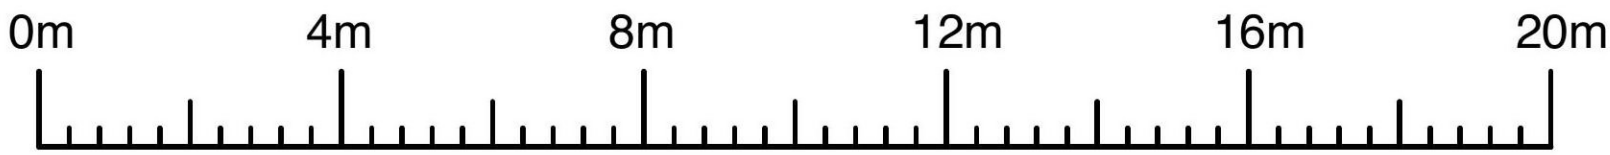

SCALE 1:100

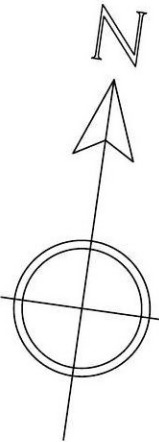

PLANNING

The purpose of this drawing is solely for the purposes of obtaining building warrant / planning / listed buildings approval. The drawing may be suitable for construction purposes but it may be necessary to augment/and or amend this information for this purpose. No liability will be accepted for any omission on this drawing should the drawing be used for construction purposes.

LORN
MACNEAL
ARCHITECTS

3 ST VINCENT STREET
EDINBURGH EH3 6SW

T + 44 (0)131 226 3838
F + 44 (0)131 220 4767

mail@lornmacneal.co.uk
www.lornmacneal.co.uk

CHURCH HALL, PENICUIK
EH26 9DG

EXISTING ROOF PLAN

Scale 1: 100 @A1	Date 21/12/2021
Drawing No. 21.41 / L(P)001	
DO NOT SCALE FOR CONSTRUCTION PURPOSES	
© This drawing is copyright of Lorn Macneal Architects	