


PROPOSED ROOF PLAN




PROPOSED FIRST FLOOR PLAN

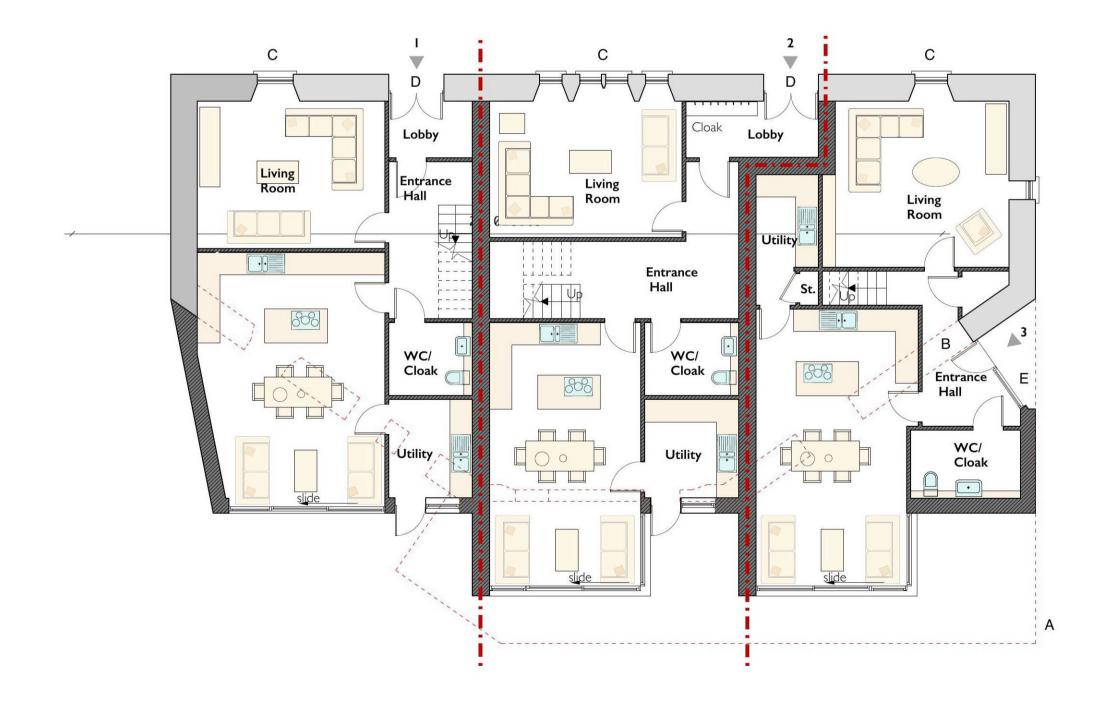


PROPOSED GROUND FLOOR PLAN

This copy has been made by or with the authority of Midlothian Council pursuant to Section 47 of the Designs and Patents Act 1988. Unless that Act provides a relevant exception to copyright, the copy must not be copied without the prior permission of the copyright owner.

- Non original single storey stone outbuilding highlighted in red to be removed. Section of rear stone wall with many interventionshighzlighted in red to be removed to enable extension. Gothic windows to be upgraded to inward opening metal frames in charcoal grey powder coat finish (detail to follow).
- Historic storm doors to be retained and restored
- New full height glazed entrance screen to provide visual separation
- New bathroom window to be introduced to retained rear wall

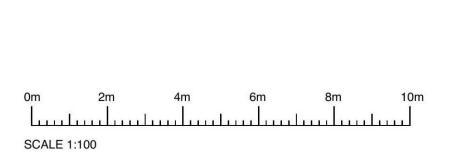

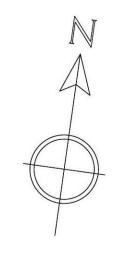

PLANNING

The purpose of this drawing is solely for the purposes of obtaining building warrant / planning / listed buildings approval. The drawing may be suitable for construction purposes but it may be necessary to augment/and or amend this information for this purpose. No liability will be accepted for any omission on this drawing should the drawing be used for construction purposes.



Scale 1: 100 @ A1 Date 05/01/2022

Drawing No. 21.41 / L(P)003

DO NOT SCALE FOR CONSTRUCTION PURPOSES

© This drawing is copyright of Lorn Macneal Architects