





PROPOSED FRONT ELEVATION



PROPOSED REAR ELEVATION

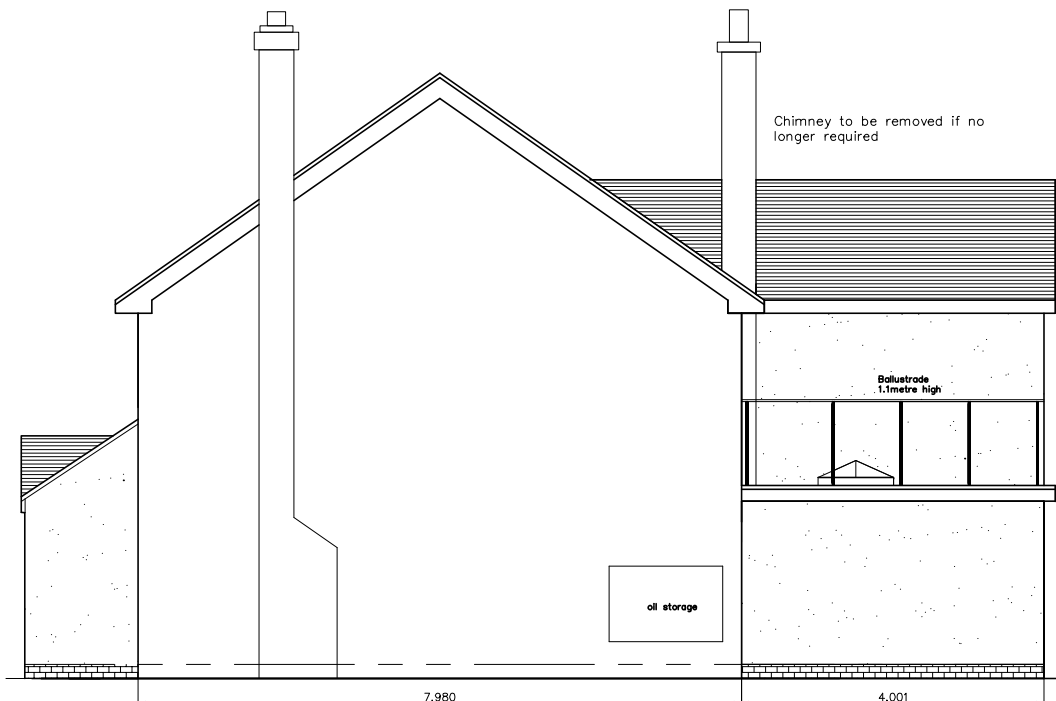

PROPOSED SIDE ELEVATION

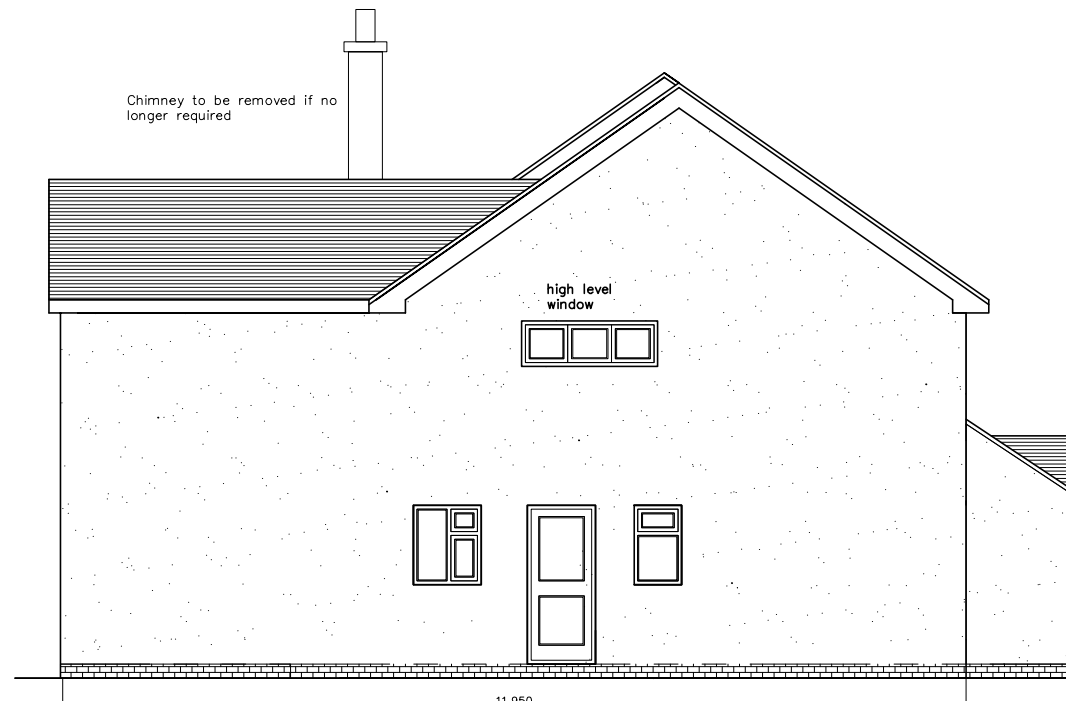

PROPOSED SIDE ELEVATION

Revised 08/01/2022 D4-02

General Notes

Planning Application  
2021/1418/FUL

Revised Plan to  
supersede previous  
plan D4 as  
submitted on  
application and other  
previous drawings.

No.	Revision/Issue	Date

Firm Name and Address  
RUTLAND PLANNING AND DESIGN SERVICES  
CRACROFT  
15a NOOK LANE  
EMPINGHAM  
RUTLAND  
LE15 8PT  
TEL. 01780 460758

Project Name and Address  
Single & Two-Storey Extension  
Miss Nikki Thorpe  
14 Gatehouse Lane  
South Luffenham  
Rutland  
LE15 8NN

Project <b>Proposed Elevations</b>	Dwg No. <b>Dwg No D4-02</b>
Date <b>Date 08/01/2022</b>	
Scale <b>Scale 1:100</b>	Sheet <b>A3</b>