





EXISTING FRONT ELEVATION



EXISTING REAR ELEVATION

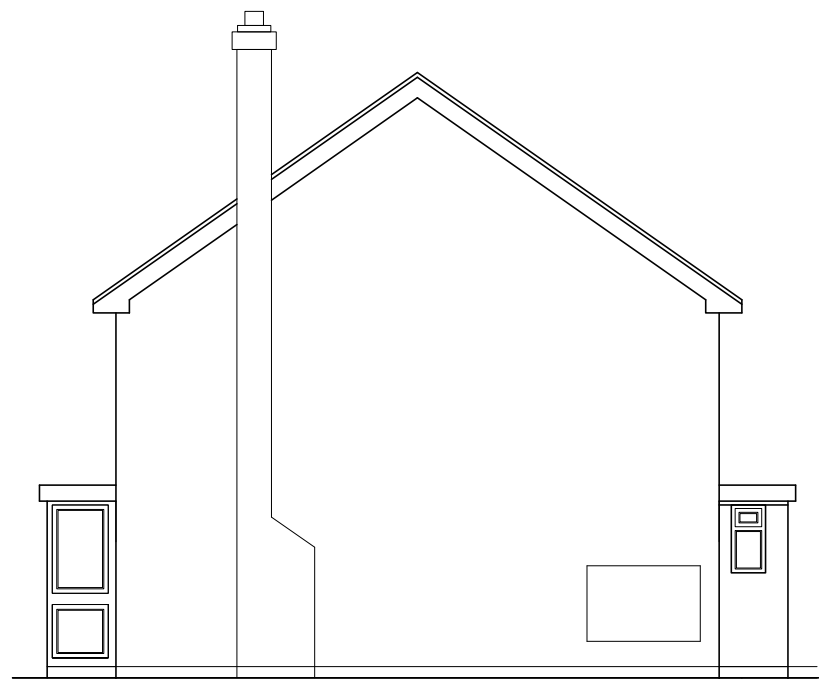

EXISTING SIDE ELEVATION

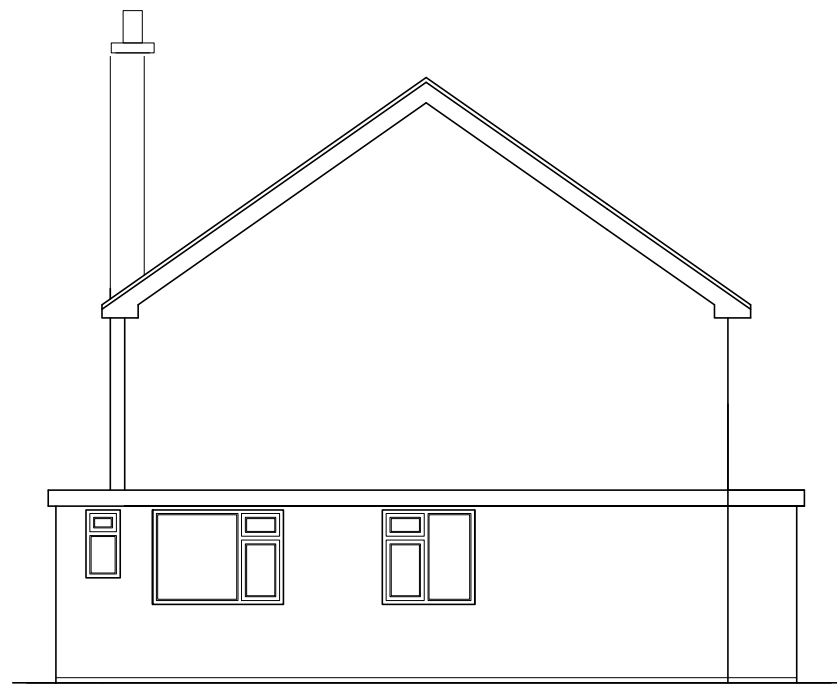

EXISTING SIDE ELEVATION

20/11/2021

D2

General Notes

No.	Revision/Issue	Date

Firm Name and Address
 RUTLAND PLANNING AND DESIGN SERVICES
 CRACROFT
 15a NOOK LANE
 EMPINGHAM
 RUTLAND
 LE15 8PT
 TEL. 01780 460758

Project Name and Address
Single & Two-Storey Extension
Miss Nikki Thorpe
14 Gatehouse Lane
South Luffenham
Rutland
LE15 8NN

<small>Project</small> Existing Elevations	<small>Dwg No.</small> Dwg No 2
<small>Date</small> Date 20/11/2021	<small>Sheet</small> A3
<small>Scale</small> Scale 1:100	