



Ground Floor Plan

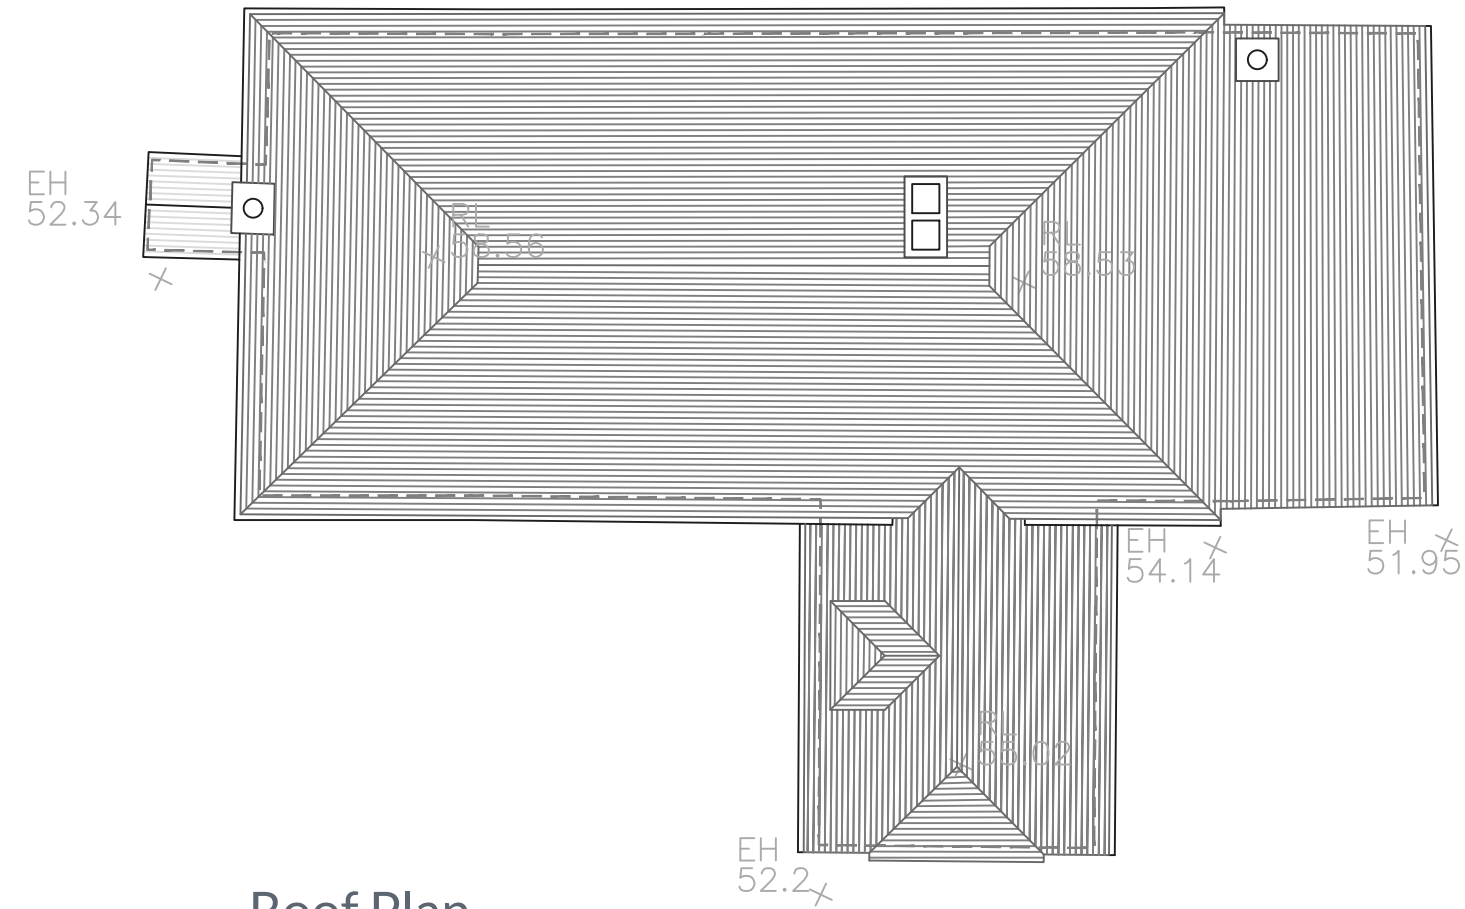

Roof Plan

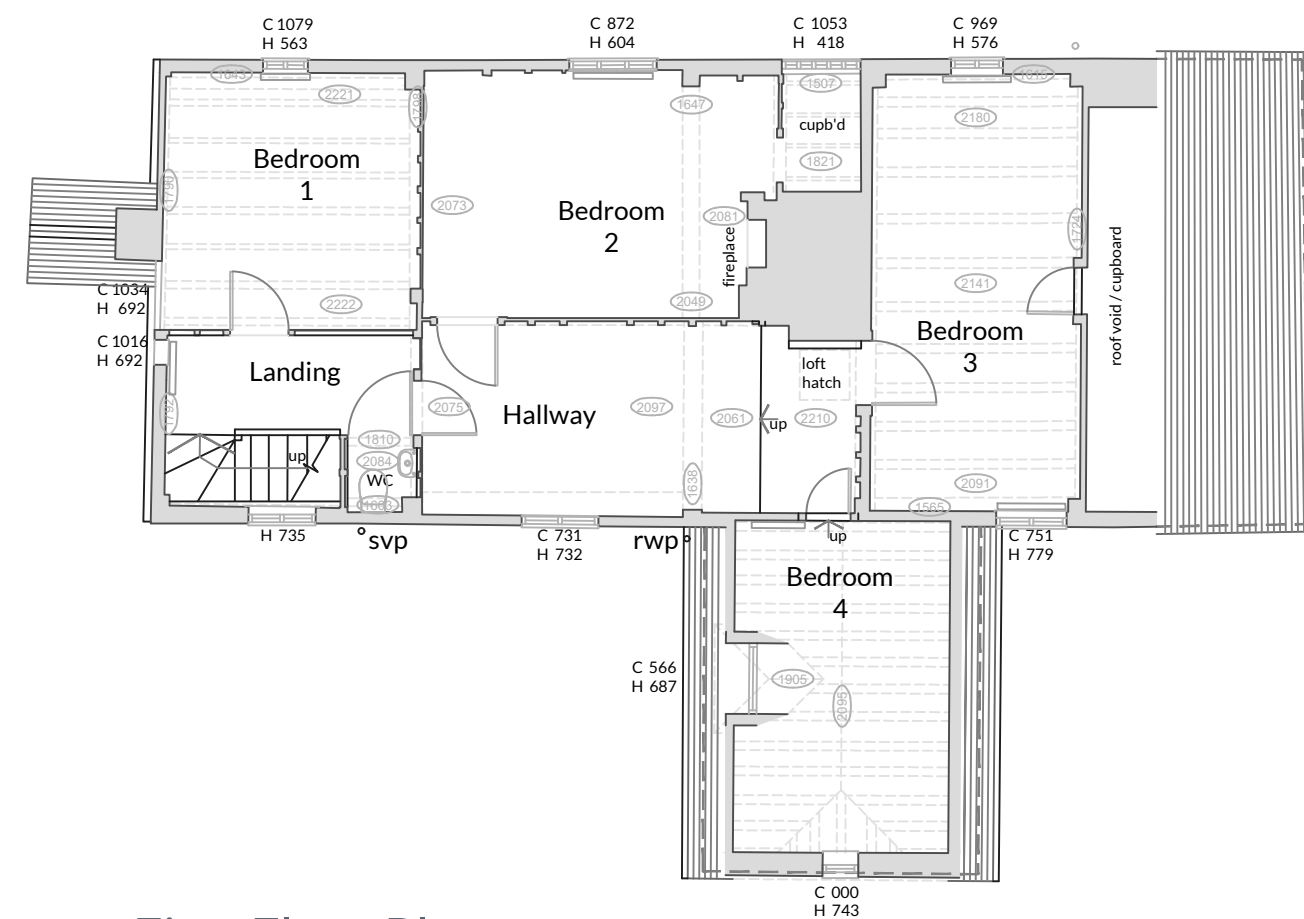


First Floor Plan



This drawing, and the copyrights and patents therein are the property of DMP LLP and may not be used or reproduced without consent.
 This drawing is to be read in conjunction with all relevant consultants and/or specialist's drawings/documents and any discrepancies or variations are to be notified to DMP LLP before the affected work commences.

A2

 

Revision

DMP

79 High Street
 Tunbridge Wells
 Kent
 TN1 1XZ
 01892 534455
 dmp@dmp-llp.co.uk
 www.dmp-llp.co.uk

Client:
 Sarah Boomaars

Address:
 Medhurst Row Farm, Prettymans Lane
 Four Elms, Edenbridge
 Kent, TN8 6LX

Project:
 Medhurst Row Farm

Title:
 House
 Plans as Existing

Purpose of Issue:
 PLANNING

Scale.	D	C	Date.
1:100 @ A2	JOW	JRW	20.10.21

Job No.	Drawing No.	Revision.
57246	E 02	