



Proposed East Elevation

Proposed North Eleation

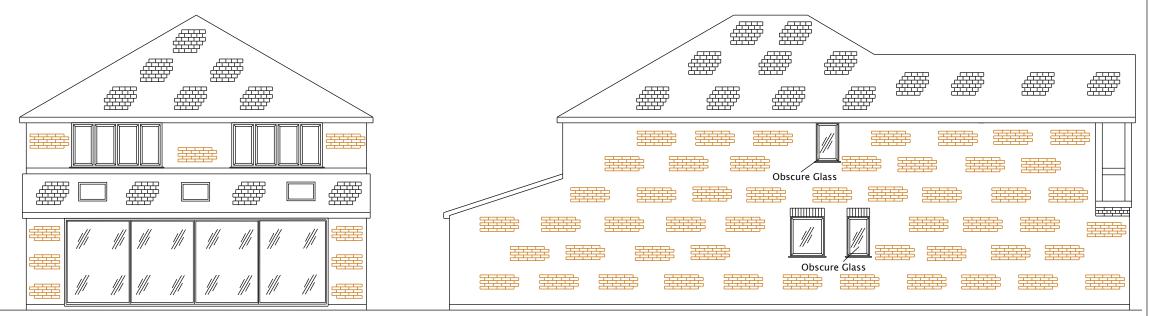

Proposed West Elevation

Proposed South Elevation

 

Materials-

White uPVC Windows & Doors

White plastic Sofit & Facia

Black plastic Rainwater Guttering & Downpipes

External Finish -

Brickwork – Wienerberger Hathaway Brindled

Main Roof - Marley Duo Modern

Lower Roof – Marley Modern Interlocking Concrete Roof Tile

All Tiles to be Old English Dark Red Colour

Mock Tudor Beams to be sand blasted and stained slate grey

Render between beams to be Polar White K-Rend



- New Builds
- Extensions
- Groundworks

07532 303307 calvin@ct-building.co.uk www.ct-building.co.uk

Reputation Built On Quality
Site

Briars Cottage
Gorsewood Road
Hartley
Kent
DA3 7DF

Scale 1:100@ A3 UNLESS STATED Drawing No. Date 004 (Ver 1) 10/08/2021

Drawing Title: Plot 2 Elevations Drawn by C.J.K.