



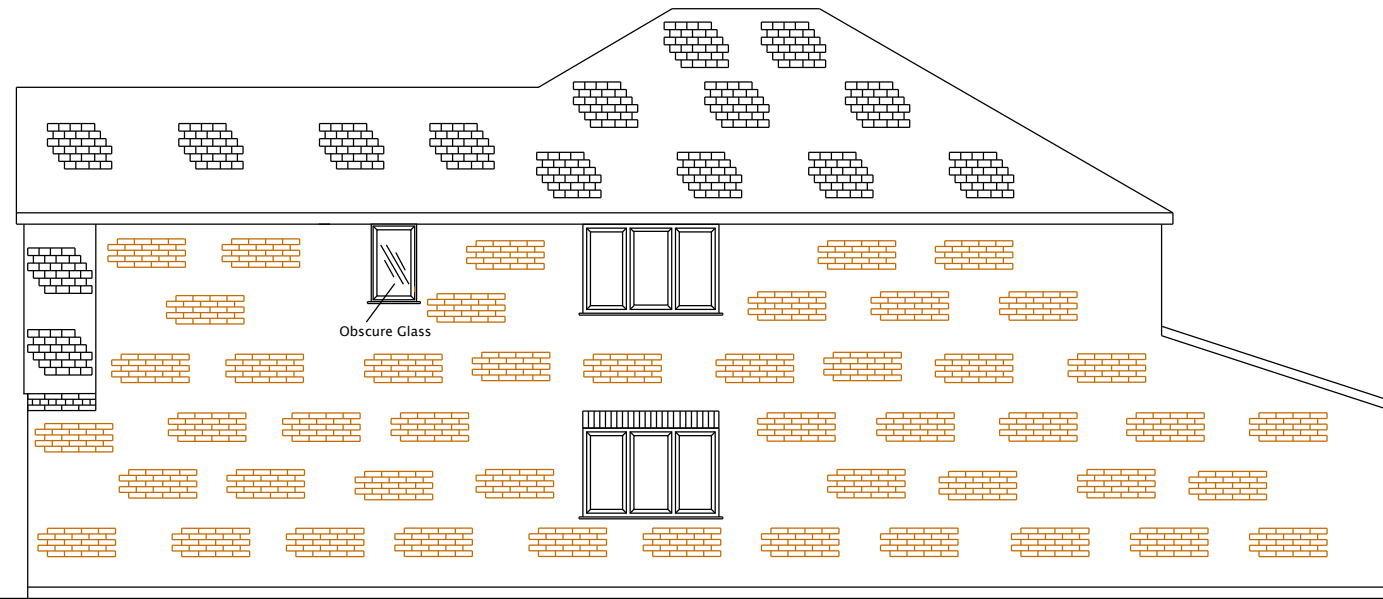


Proposed East Elevation

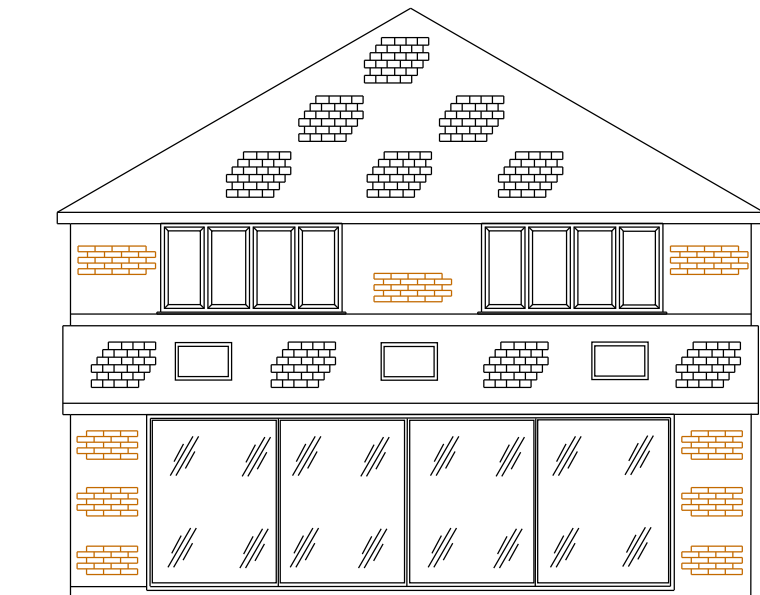

Proposed North Elevation



Proposed West Elevation

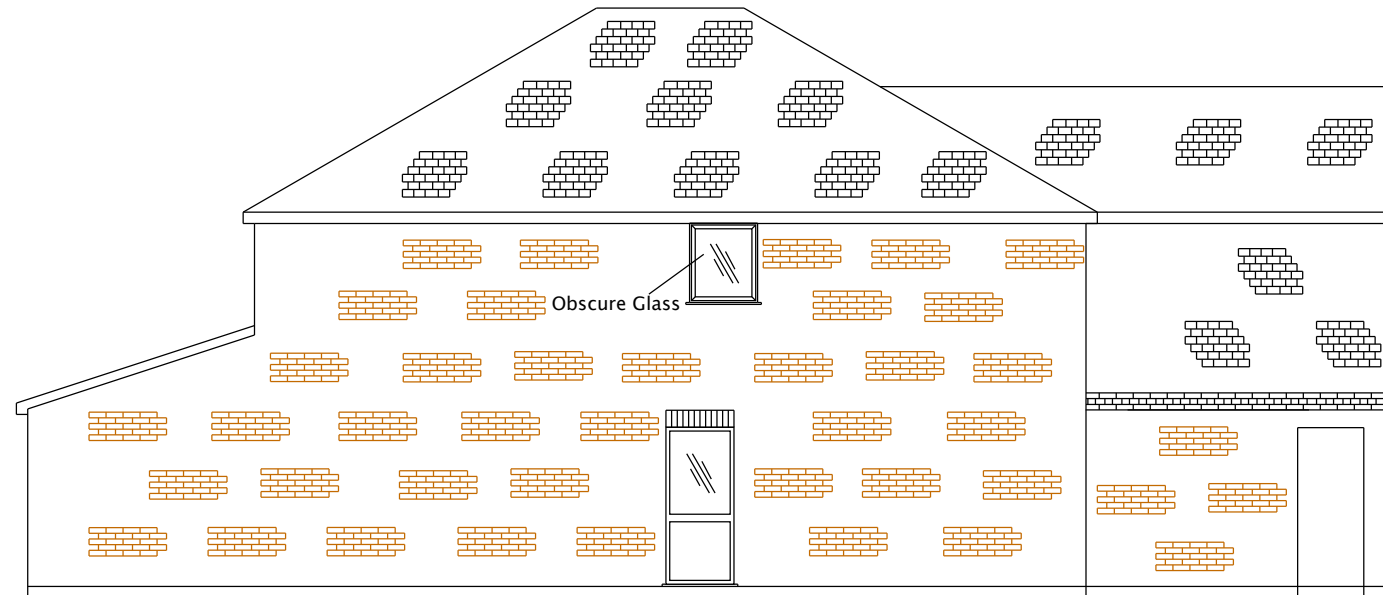

Proposed South Elevation



Scale Bar (metres) 1:100

Materials-

White uPVC Windows & Doors

White plastic Softit & Facia

Black plastic Rainwater
Guttering & Downpipes

External Finish -

Brickwork - Wienerberger
Hathaway Brindled

Main Roof - Marley Duo Modern

Lower Roof - Marley Modern Interlocking Concrete
Roof Tile

Vertical Tile Hanging - Marley Concrete Plain Tile

All Tiles to be Old English Dark Red Colour



- New Builds
- Extensions
- Groundworks

07532 303307
calvin@ct-building.co.uk
www.ct-building.co.uk

Reputation Built On Quality

Site Briars Cottage Gorsewood Road Hartley Kent DA3 7DF	Scale 1:100@ A3 UNLESS STATED	
	Drawing No. 002 (Ver 1)	Date 10/08/2021
Drawing Title: Plot 1 - Elevations	Drawn by C.J.K.	