


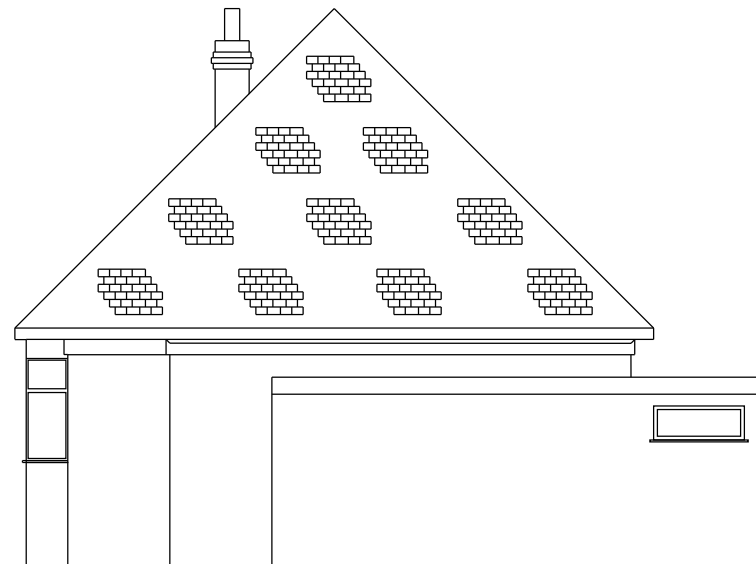


Existing East Elevation



Existing North Elevation



Existing West Elevation

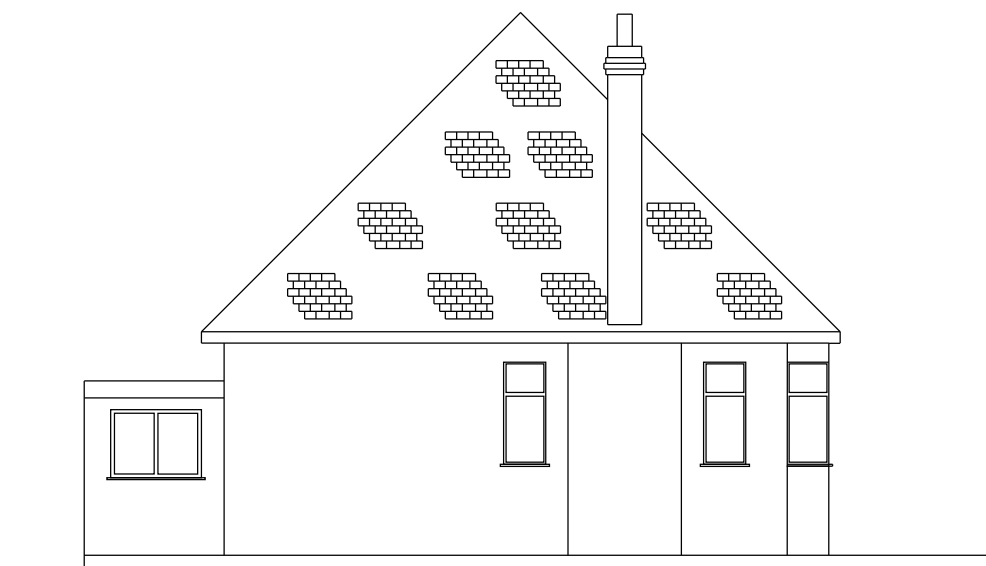

Existing South Elevation



Scale Bar (metres) 1:100



- New Builds
- Extensions
- Groundworks

07532 303307
calvin@ct-building.co.uk
www.ct-building.co.uk

Reputation Built On Quality

Site Briars Cottage Gorsewood Road Hartley Kent DA3 7DF	Scale 1:100@ A3 UNLESS STATED
	Drawing No. Date 008 (Ver 1) 10/08/2021
Drawing Title: Existing Elevations	Drawn by C.J.K.