




PROPOSED SIDE SECTIONAL ELEVATION

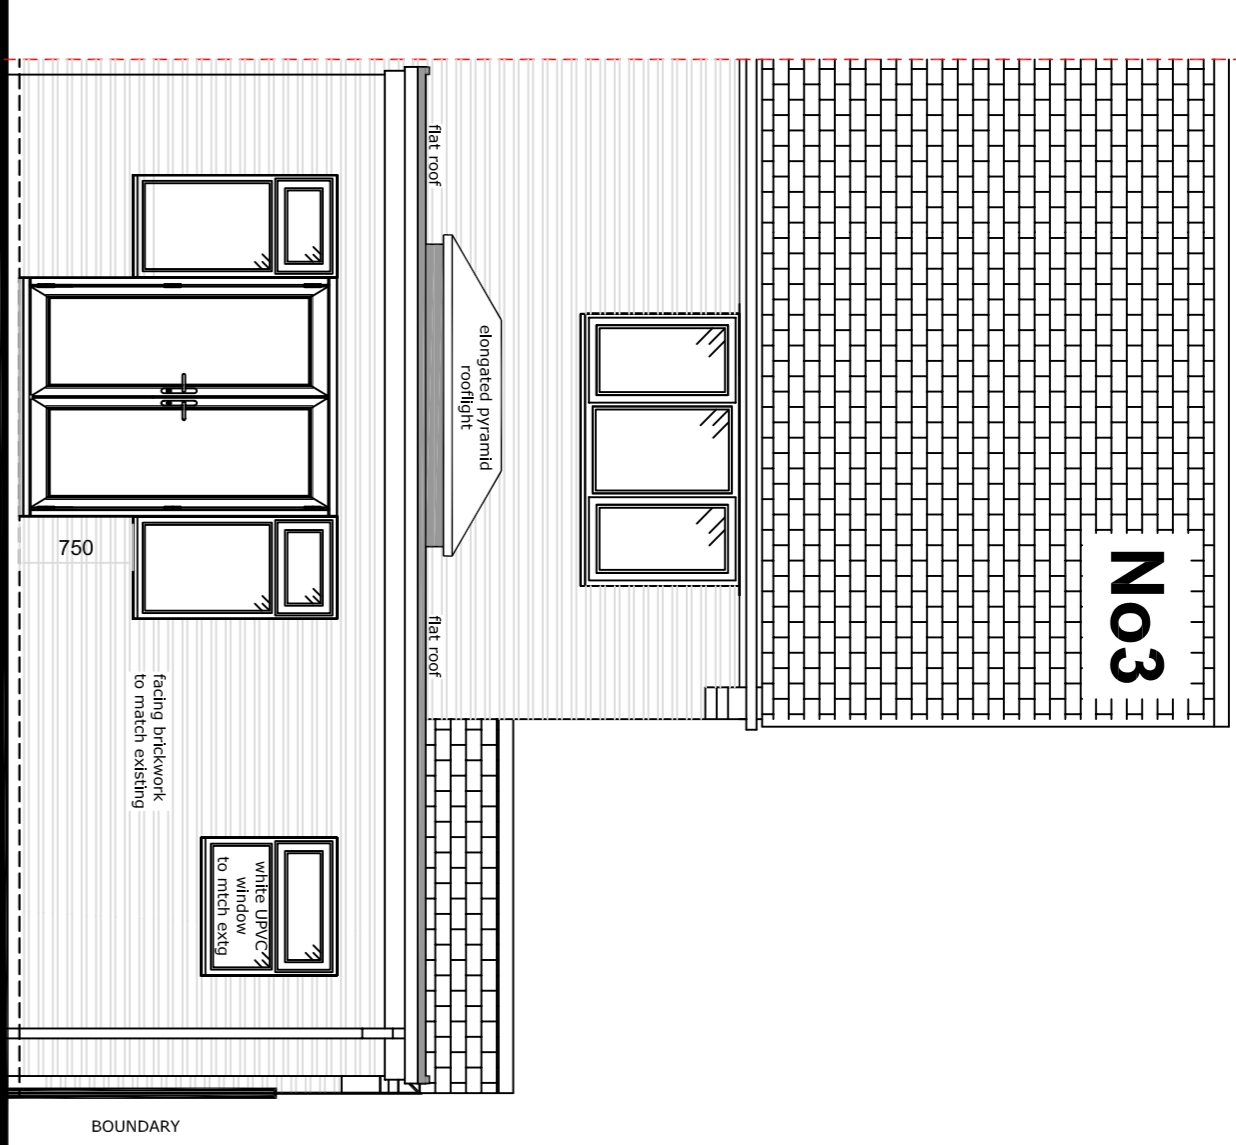


PROPOSED REAR ELEVATION

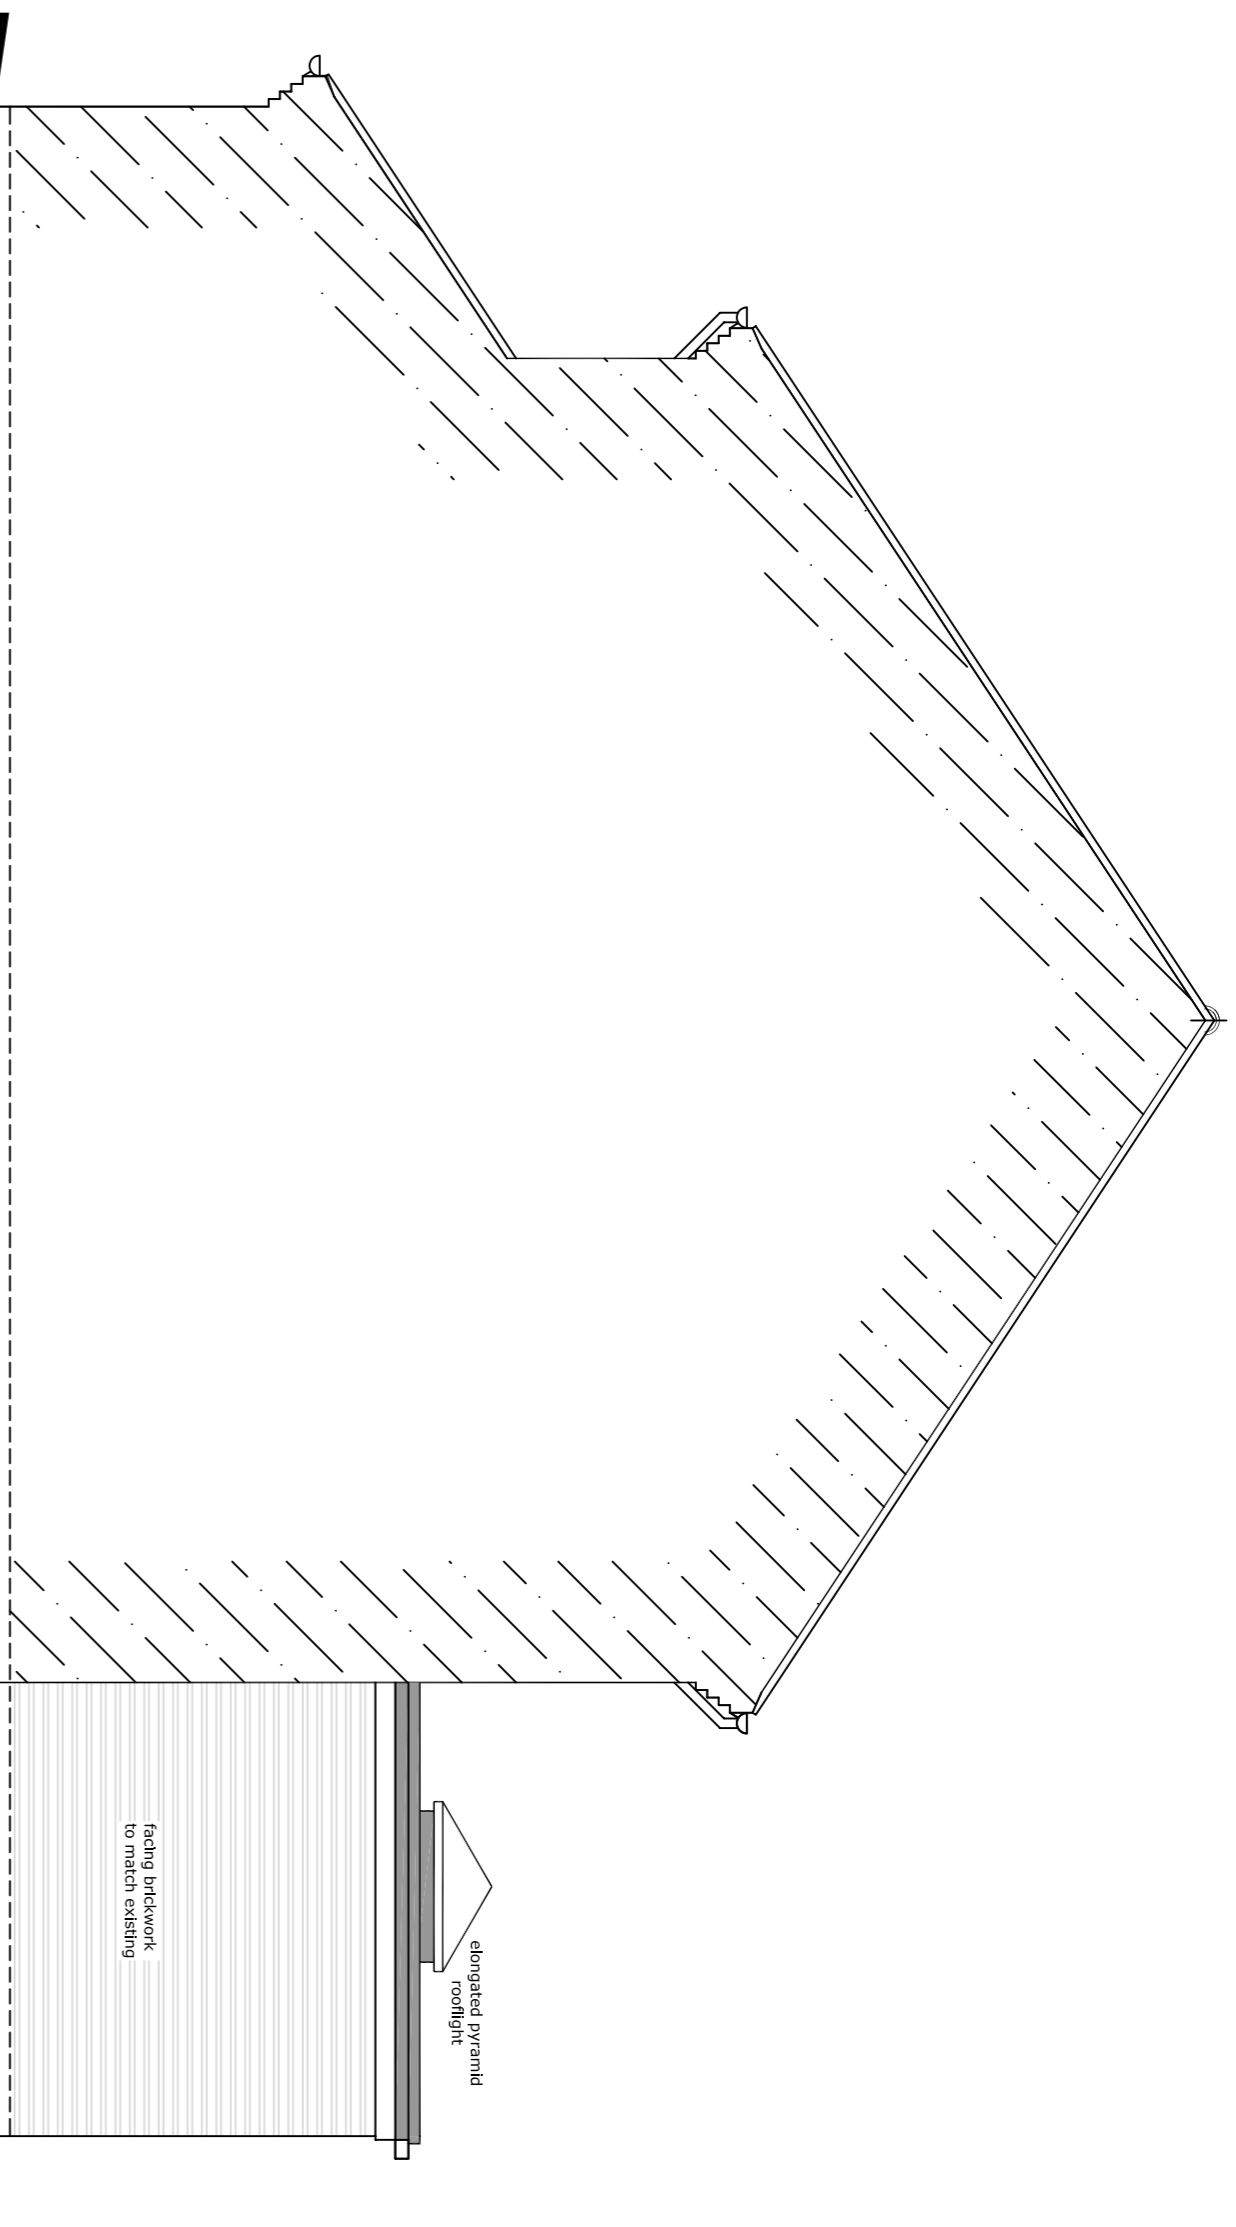

PROPOSED SIDE SECTIONAL ELEVATION

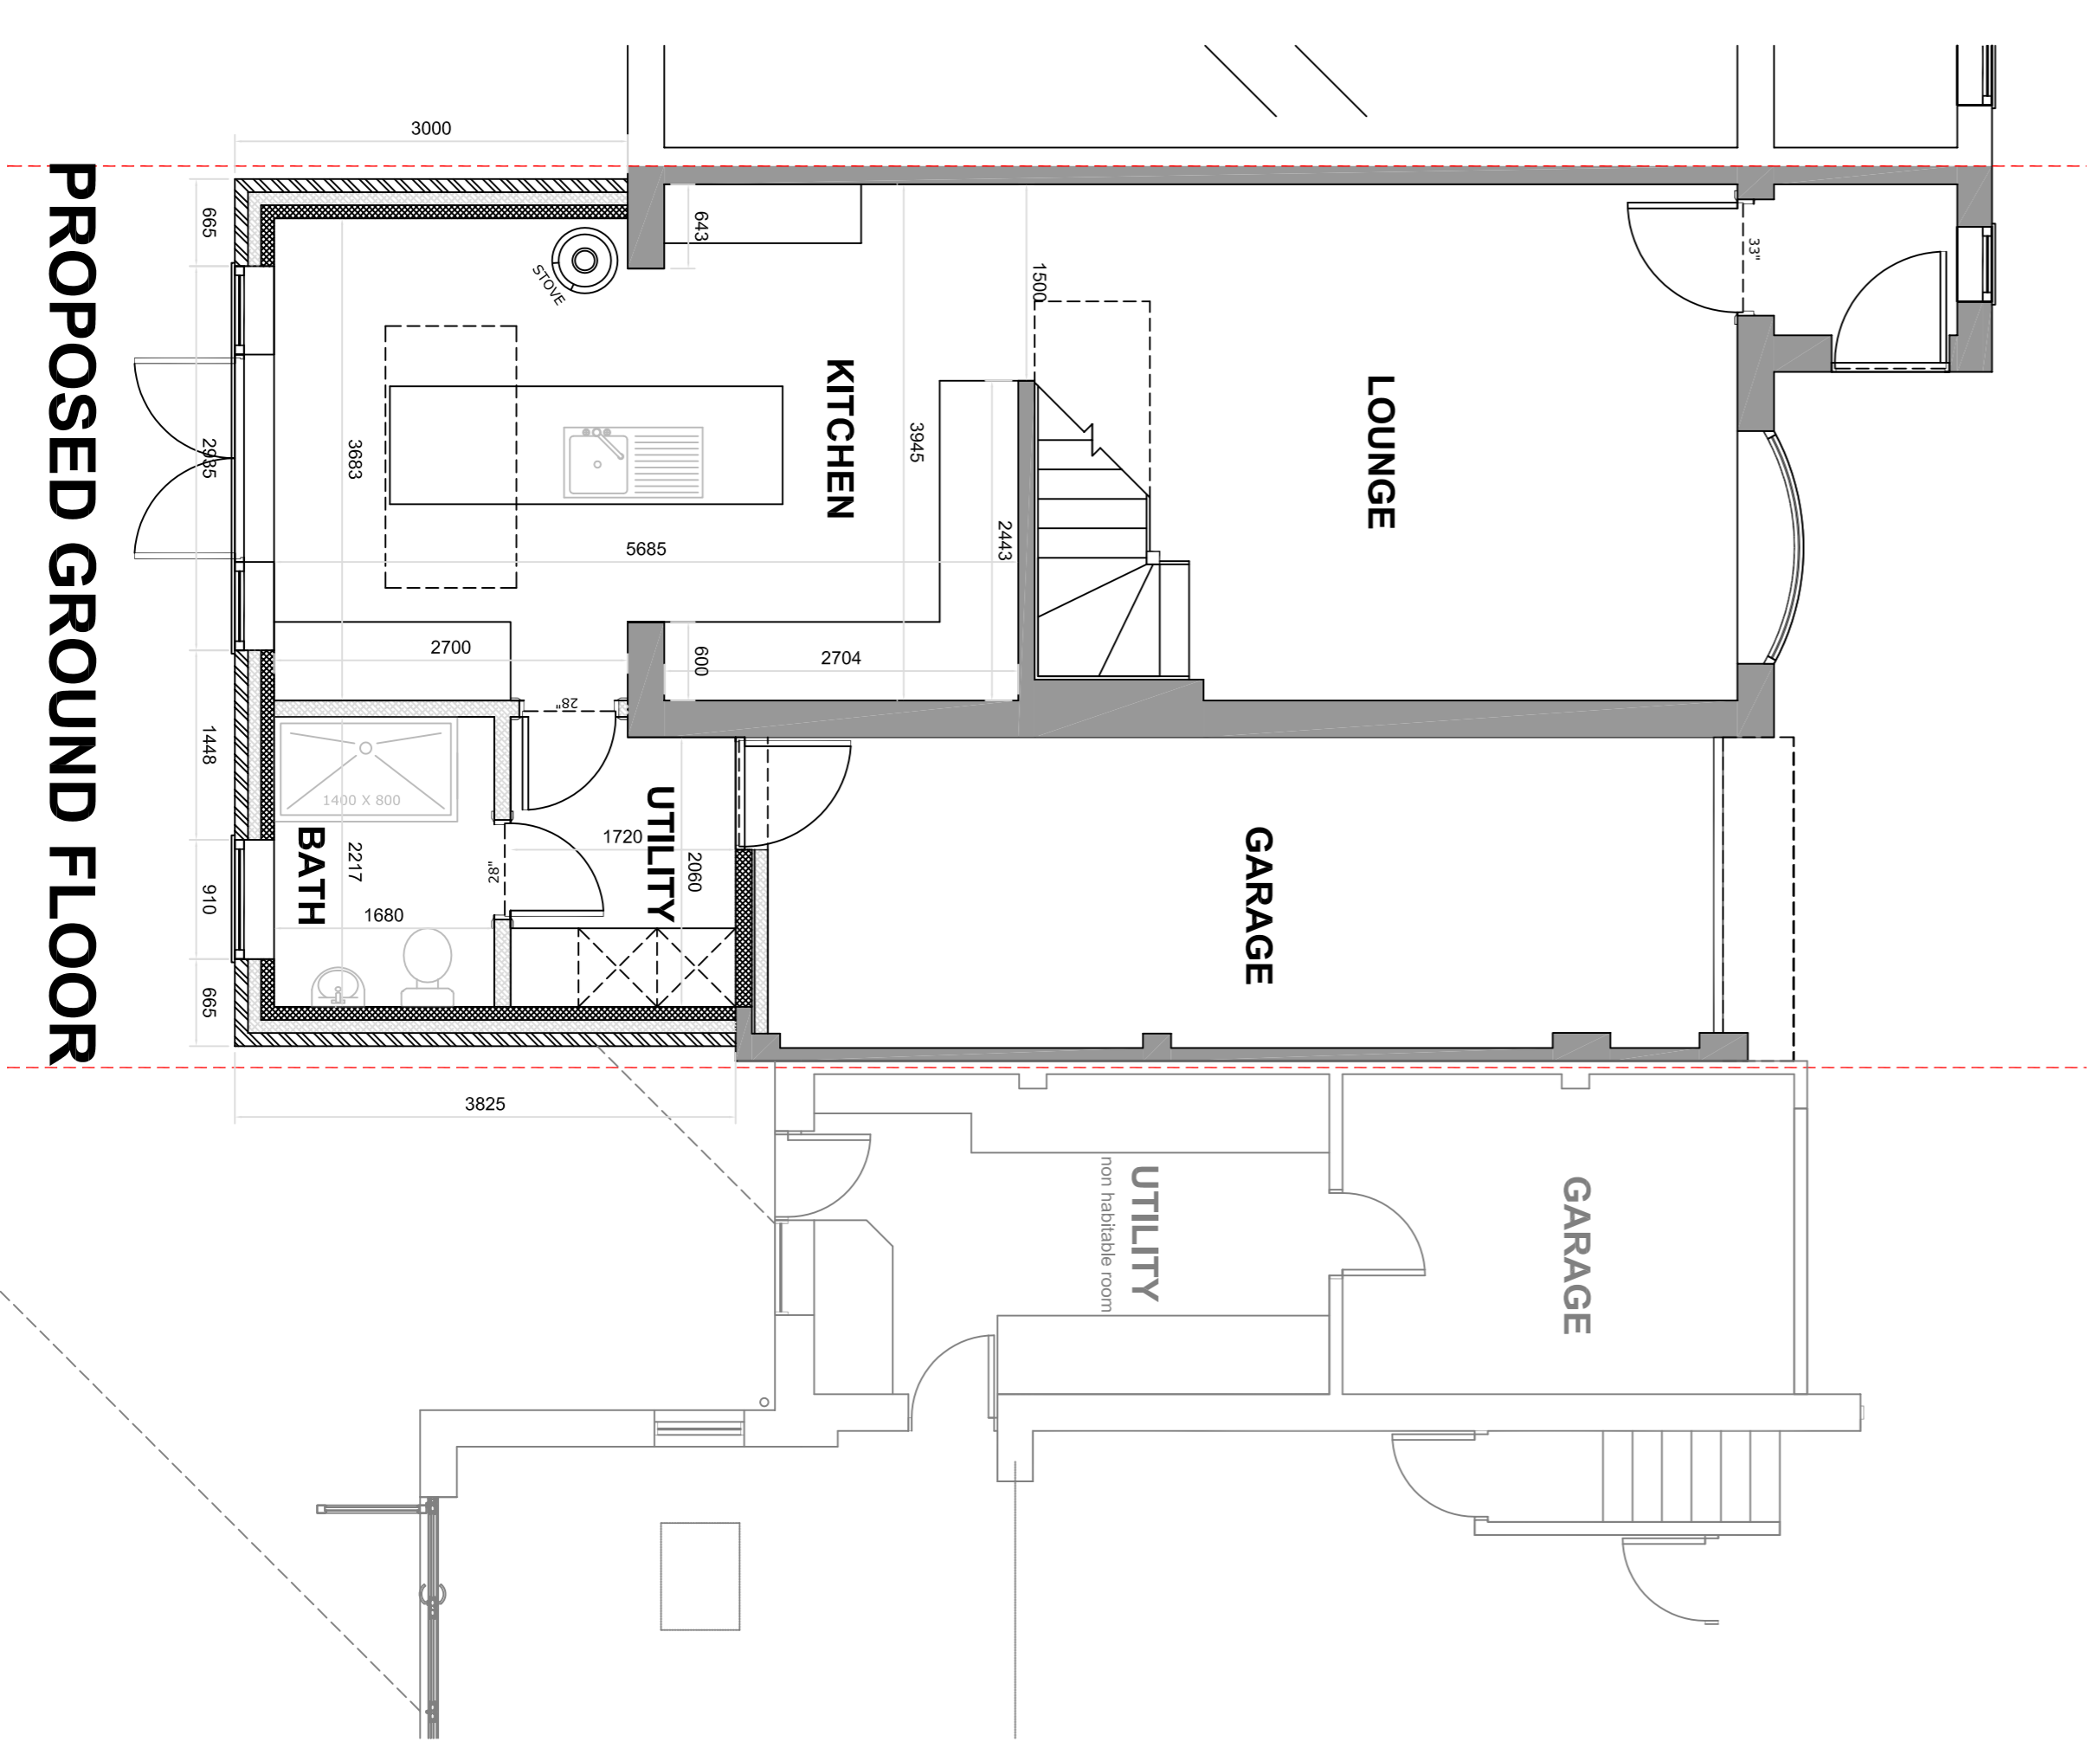

PROPOSED GROUND FLOOR

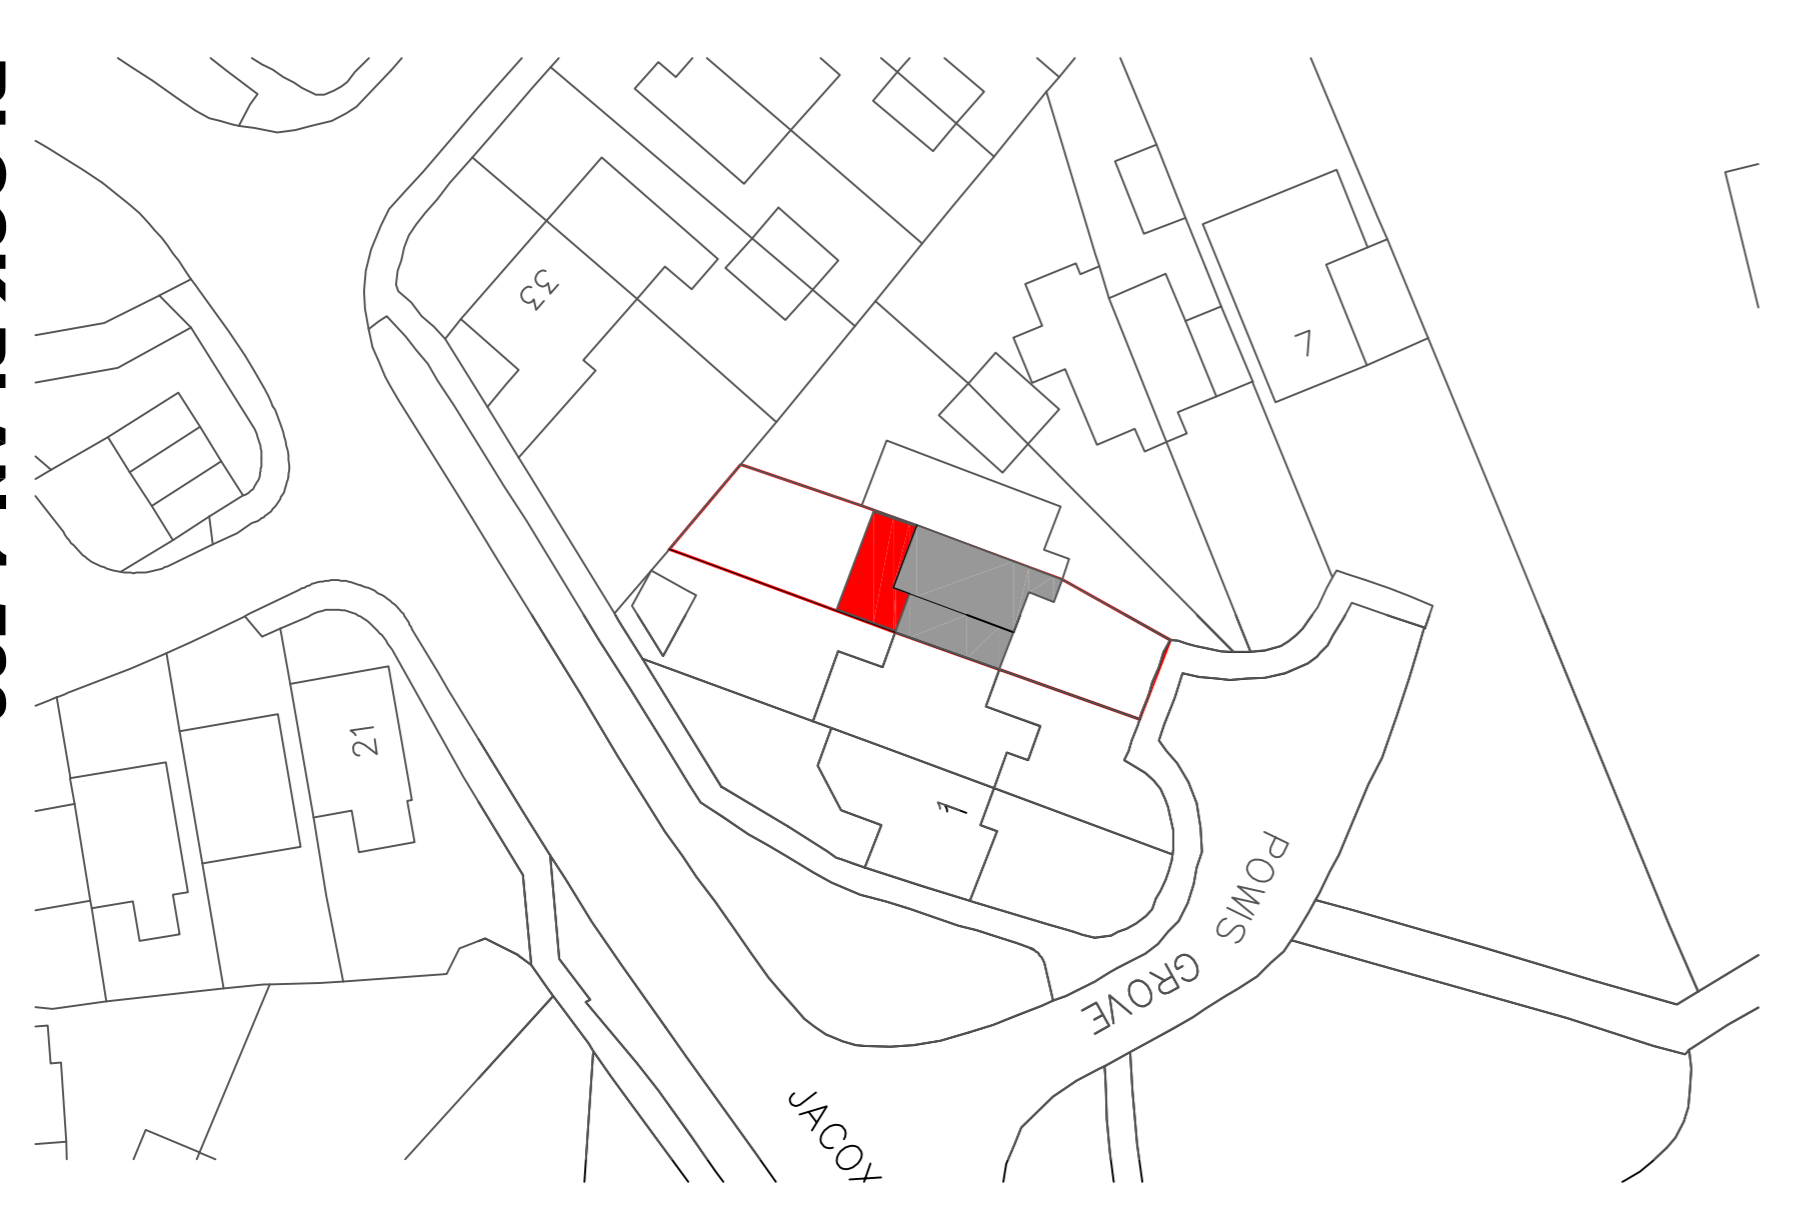



BLOCK PLAN 1:500

(C) This drawing is copyright. DO NOT SCALE FROM THIS DRAWING. Dimensions to be checked on site prior to work being commenced. This drawing is for planning purposes of submitting planning application only and it is to be read in conjunction with all other drawings and information in connection with the scheme. Any discrepancies to be reported to Plan-it Partnership Limited in writing prior to works proceeding. No unauthorised copying or reproducing of this drawing without prior written permission from Plan-it Partnership Limited



LOCATION PLAN 1:1250

Crown copyright 2014. Supplied by UKprominlogos.com a licensed Ordnance Survey partner (100054135).

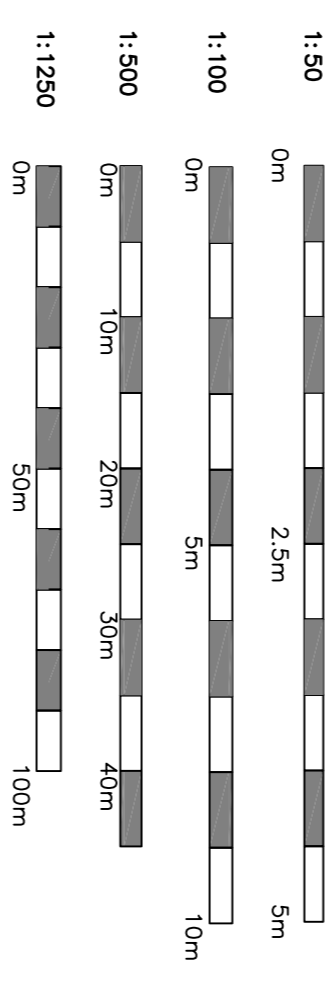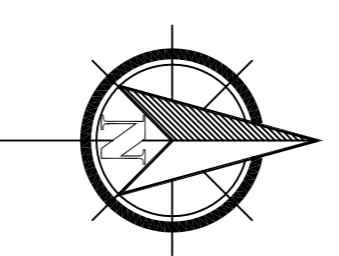

Plan-it Partnership
 Home architecture
 70 Priory Road, Kenilworth, CV8 1LQ
 Telephone : 01926 350883

002A	Planning Submission	06.01
002	Client comment	19.12
No.	Revision/Issue	Date

Drawing Name
Single storey side and rear extension.
 Proposed Plans and Elevations

Project Name and Address
**3 Powis Grove
 Kenilworth
 CV8 2NN**

Project	MRB556	Sheet	002A
Date	15.12.2021		
Scale	1:50@A1		