




SOUTH ELEVATION

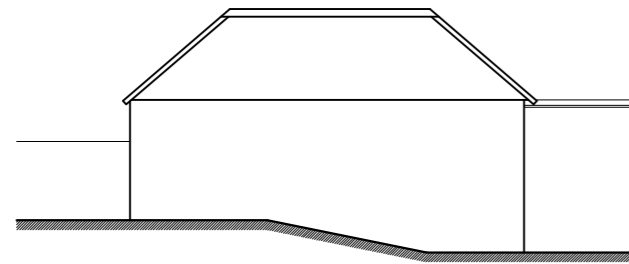


WEST ELEVATION

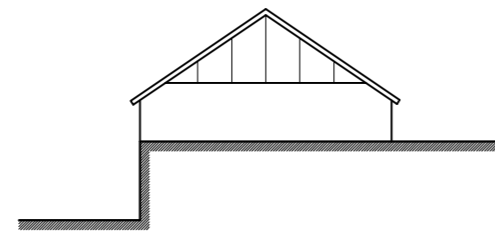



NORTH ELEVATION

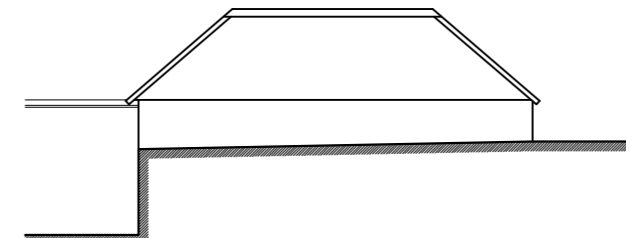

EAST ELEVATION

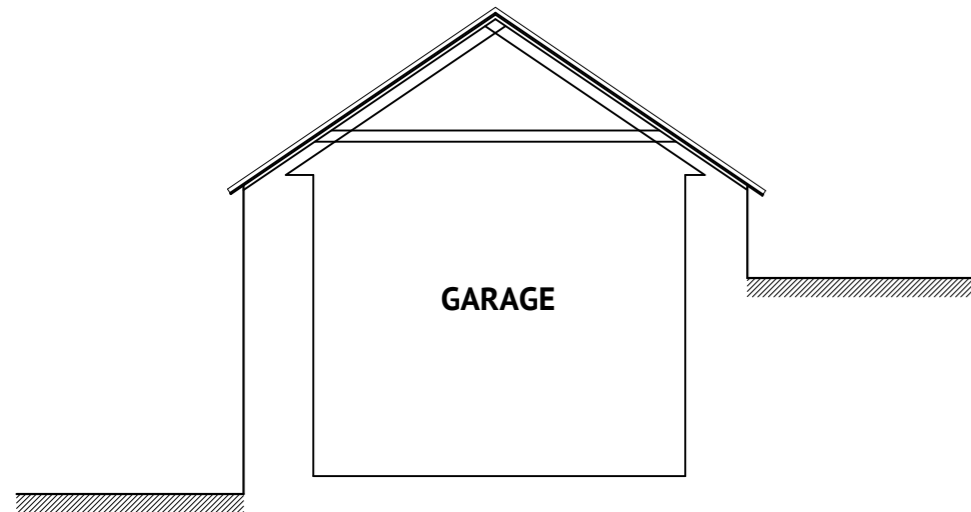

TYPICAL CROSS SECTION

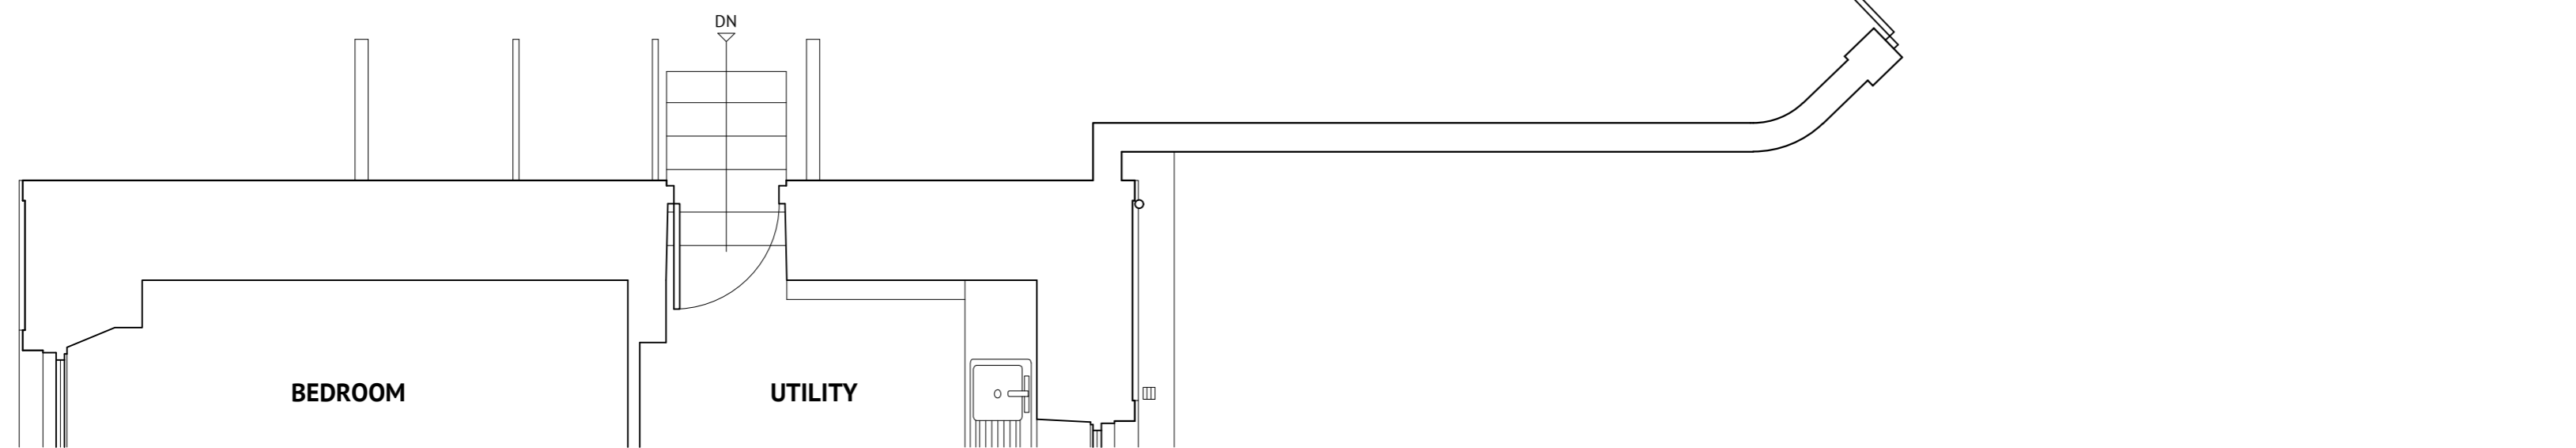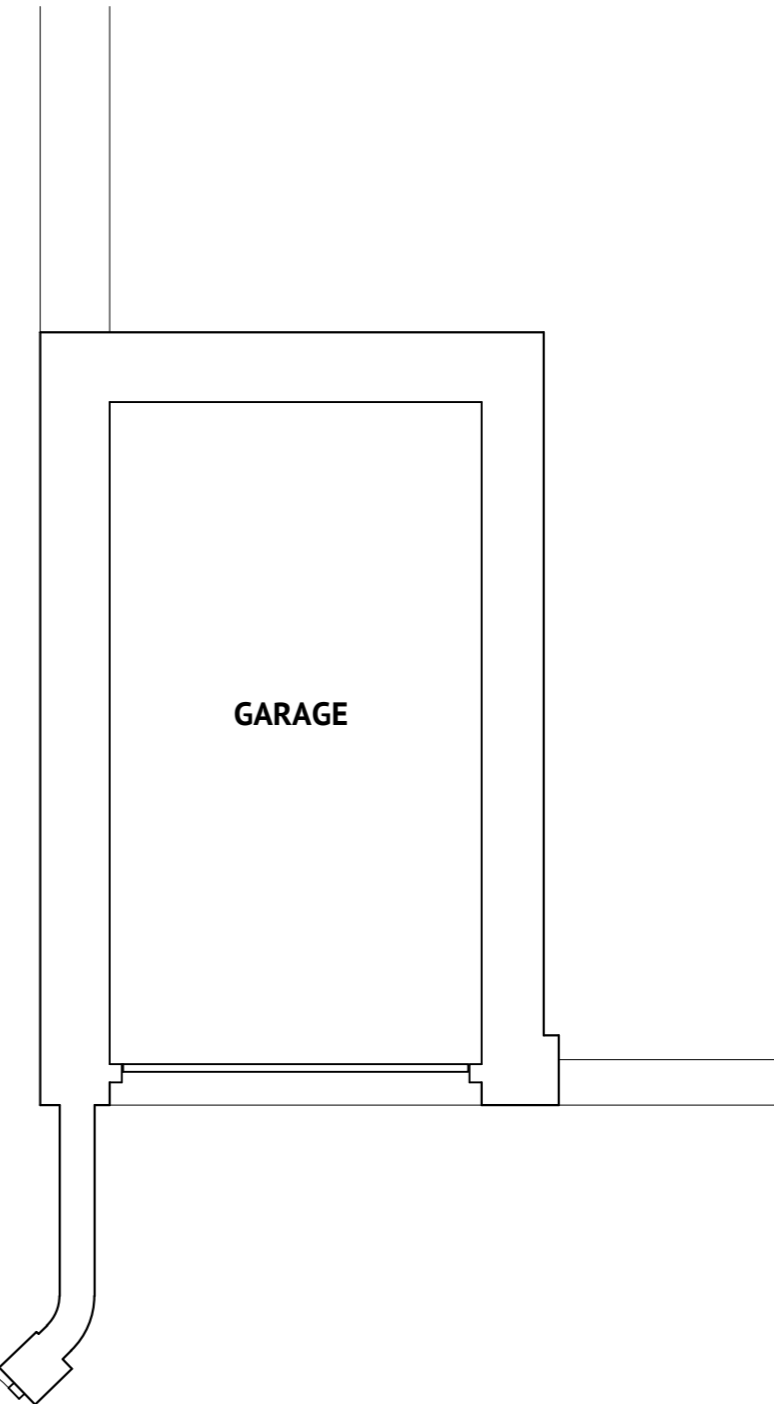

GROUND FLOOR PLAN




SCALE AT 1:50

PROJECT TITLE  
PROPOSED ALTERATIONS & EXTENSION  
70 PROSPECT TERRACE  
ABERDEEN

FOR JANIS WATT & PAUL

DRAWING TITLE  
EXISTING GARAGE PLANS, SECTION & ELEVATIONS.

SCALE at A2 1:50	DATE 1:100 JUN 21	PROJECT NO: MM.0631	DRAWING NO: 002
---------------------	-------------------------	------------------------	--------------------

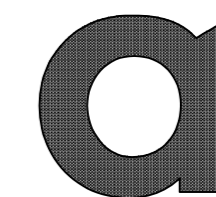

**architectonics**  
19 TORMENTIL CRESCENT  
BALMEDIE  
ABERDEENSHIRE  
AB23 8SY  
T: 01358 741969  
E: stuart.boon@btinternet.com