




LOWER GROUND FLOOR PLAN

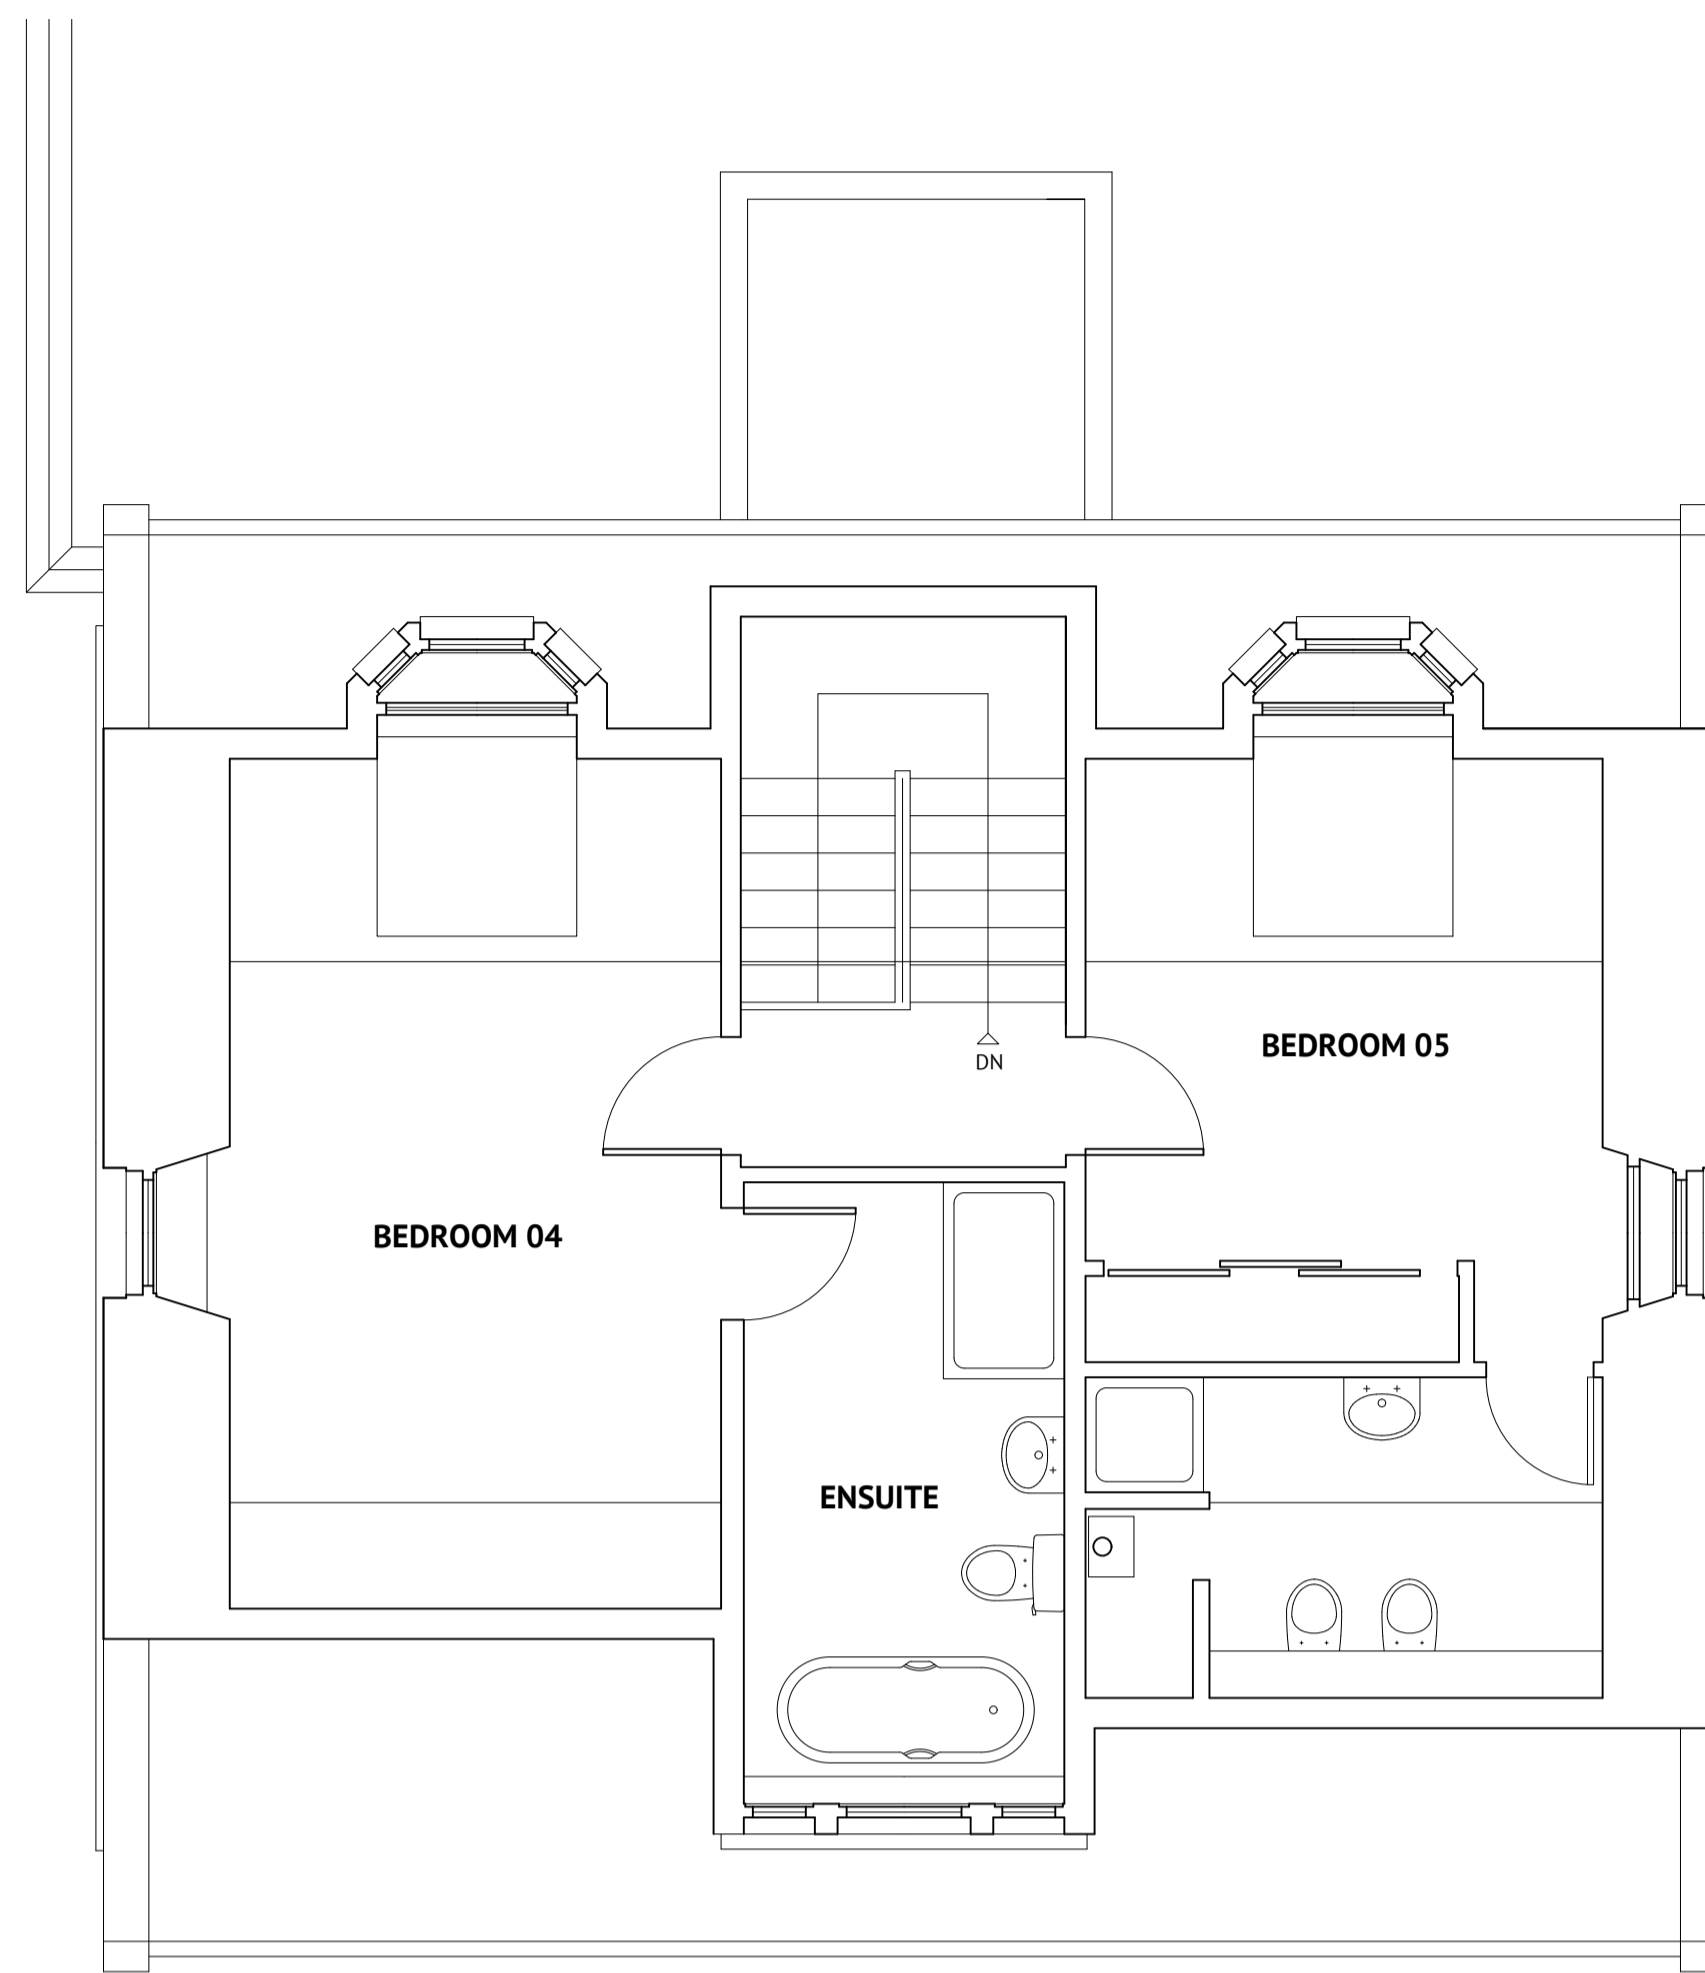

FIRST FLOOR PLAN

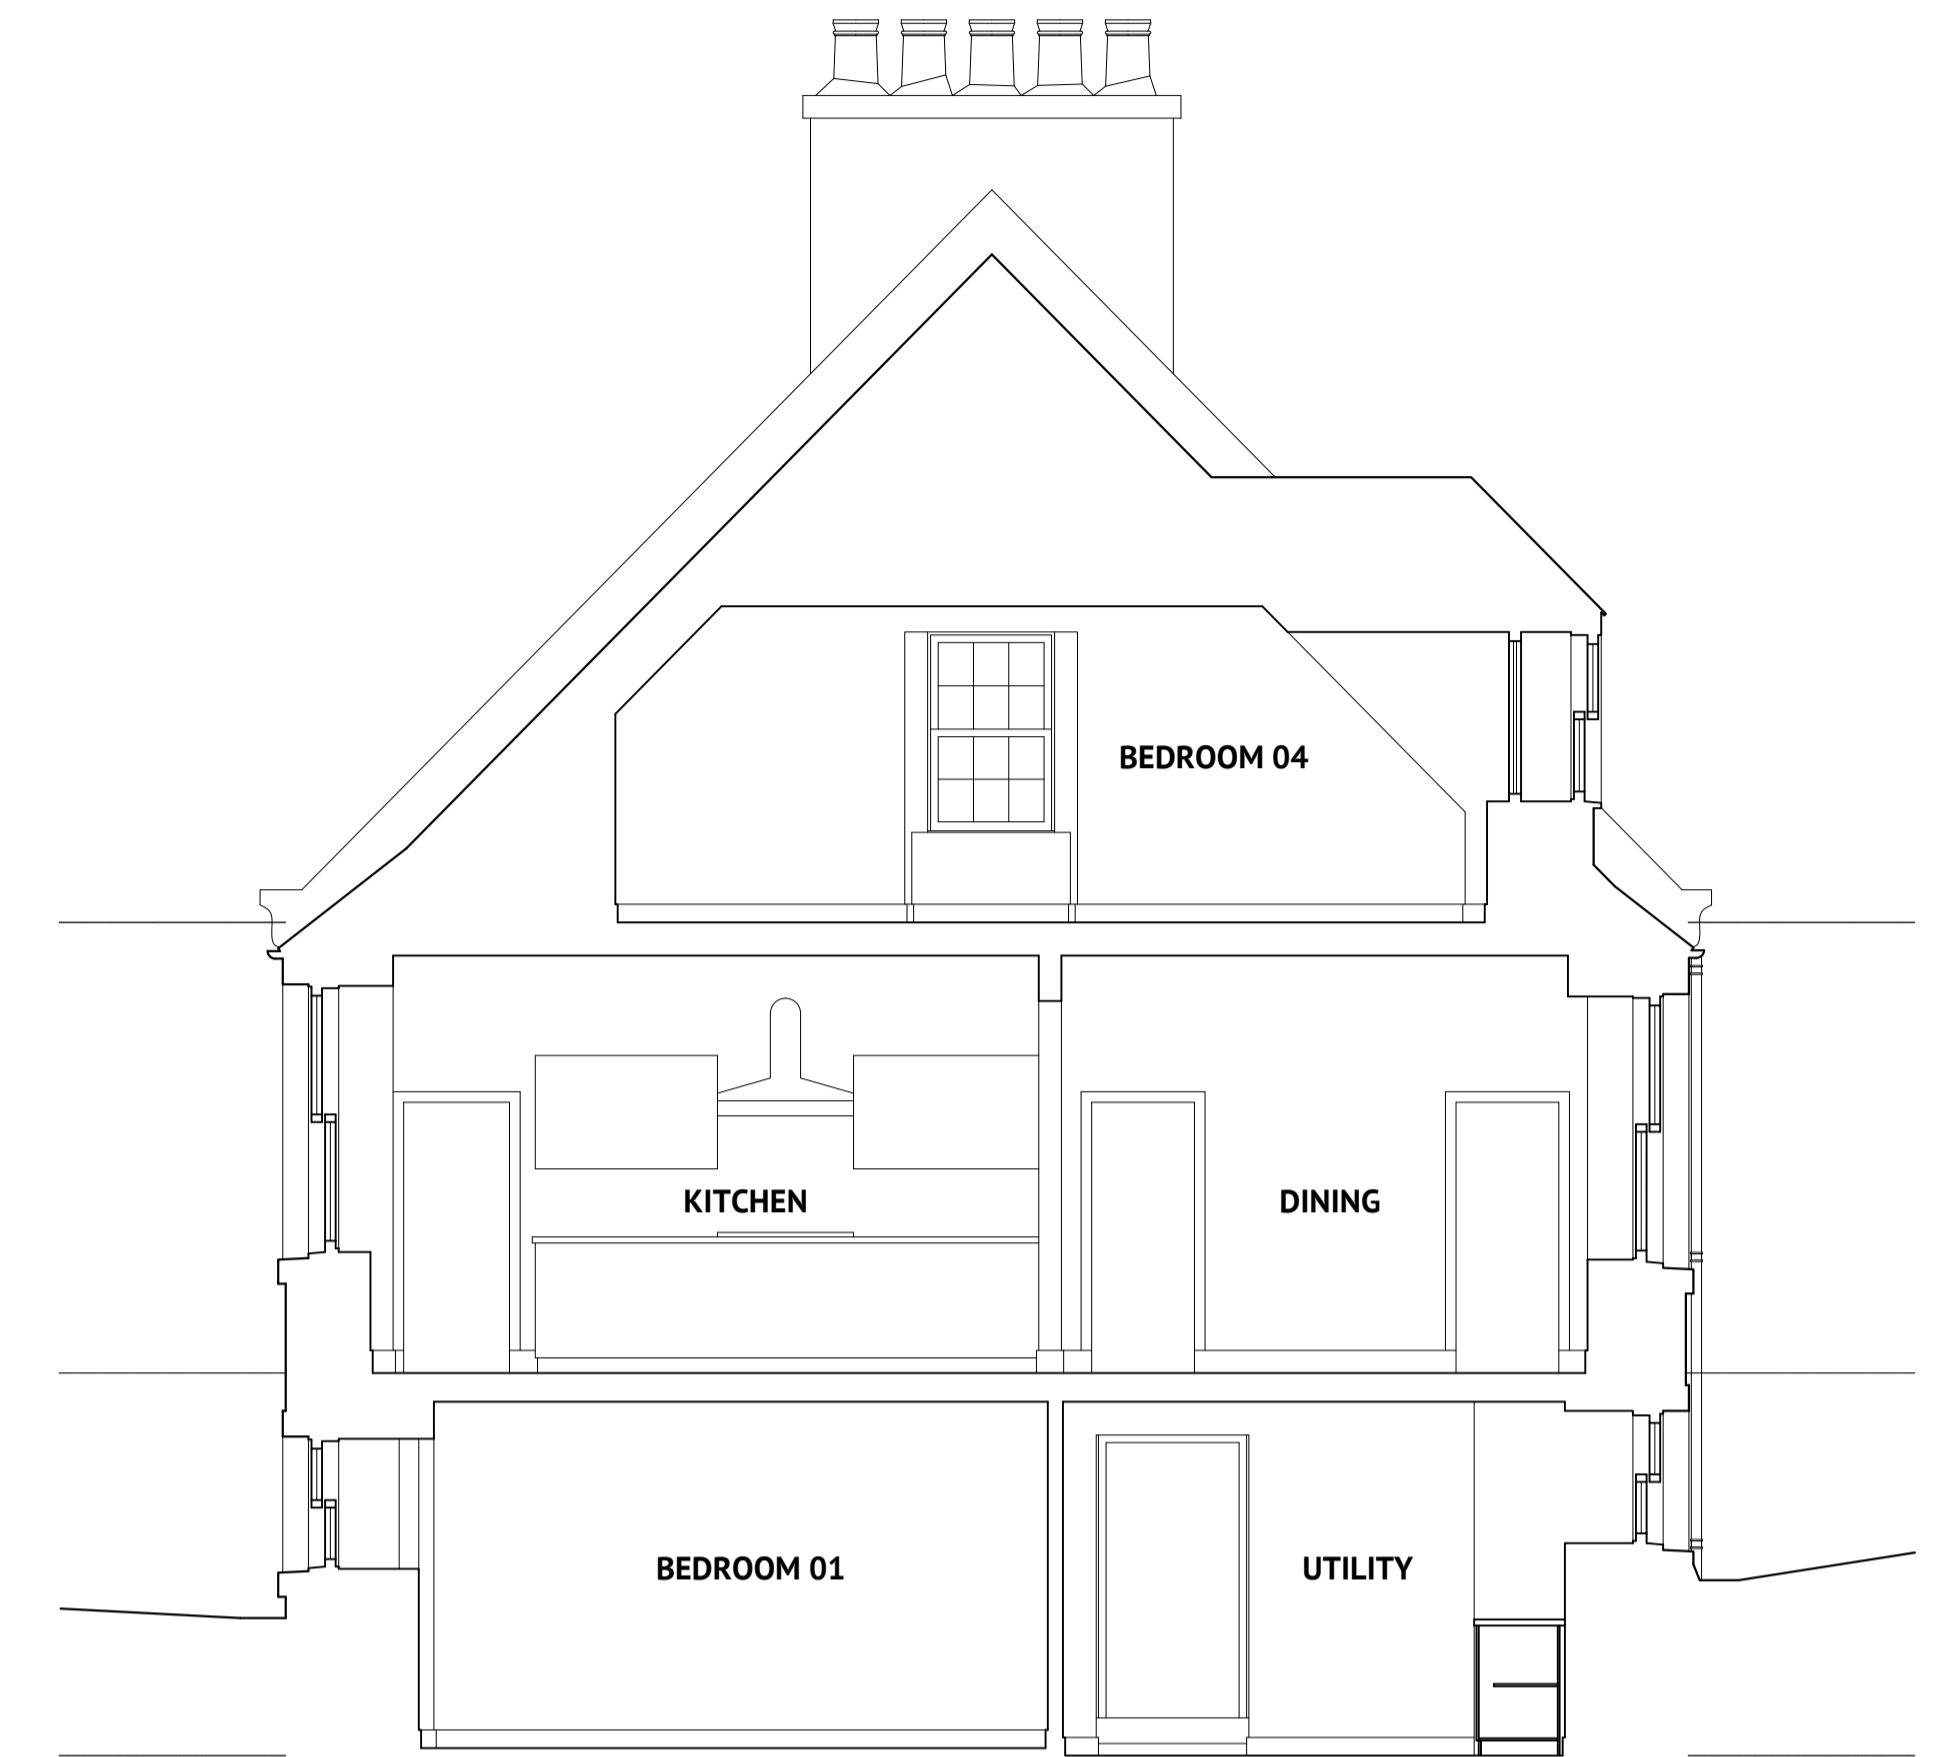

CROSS SECTION

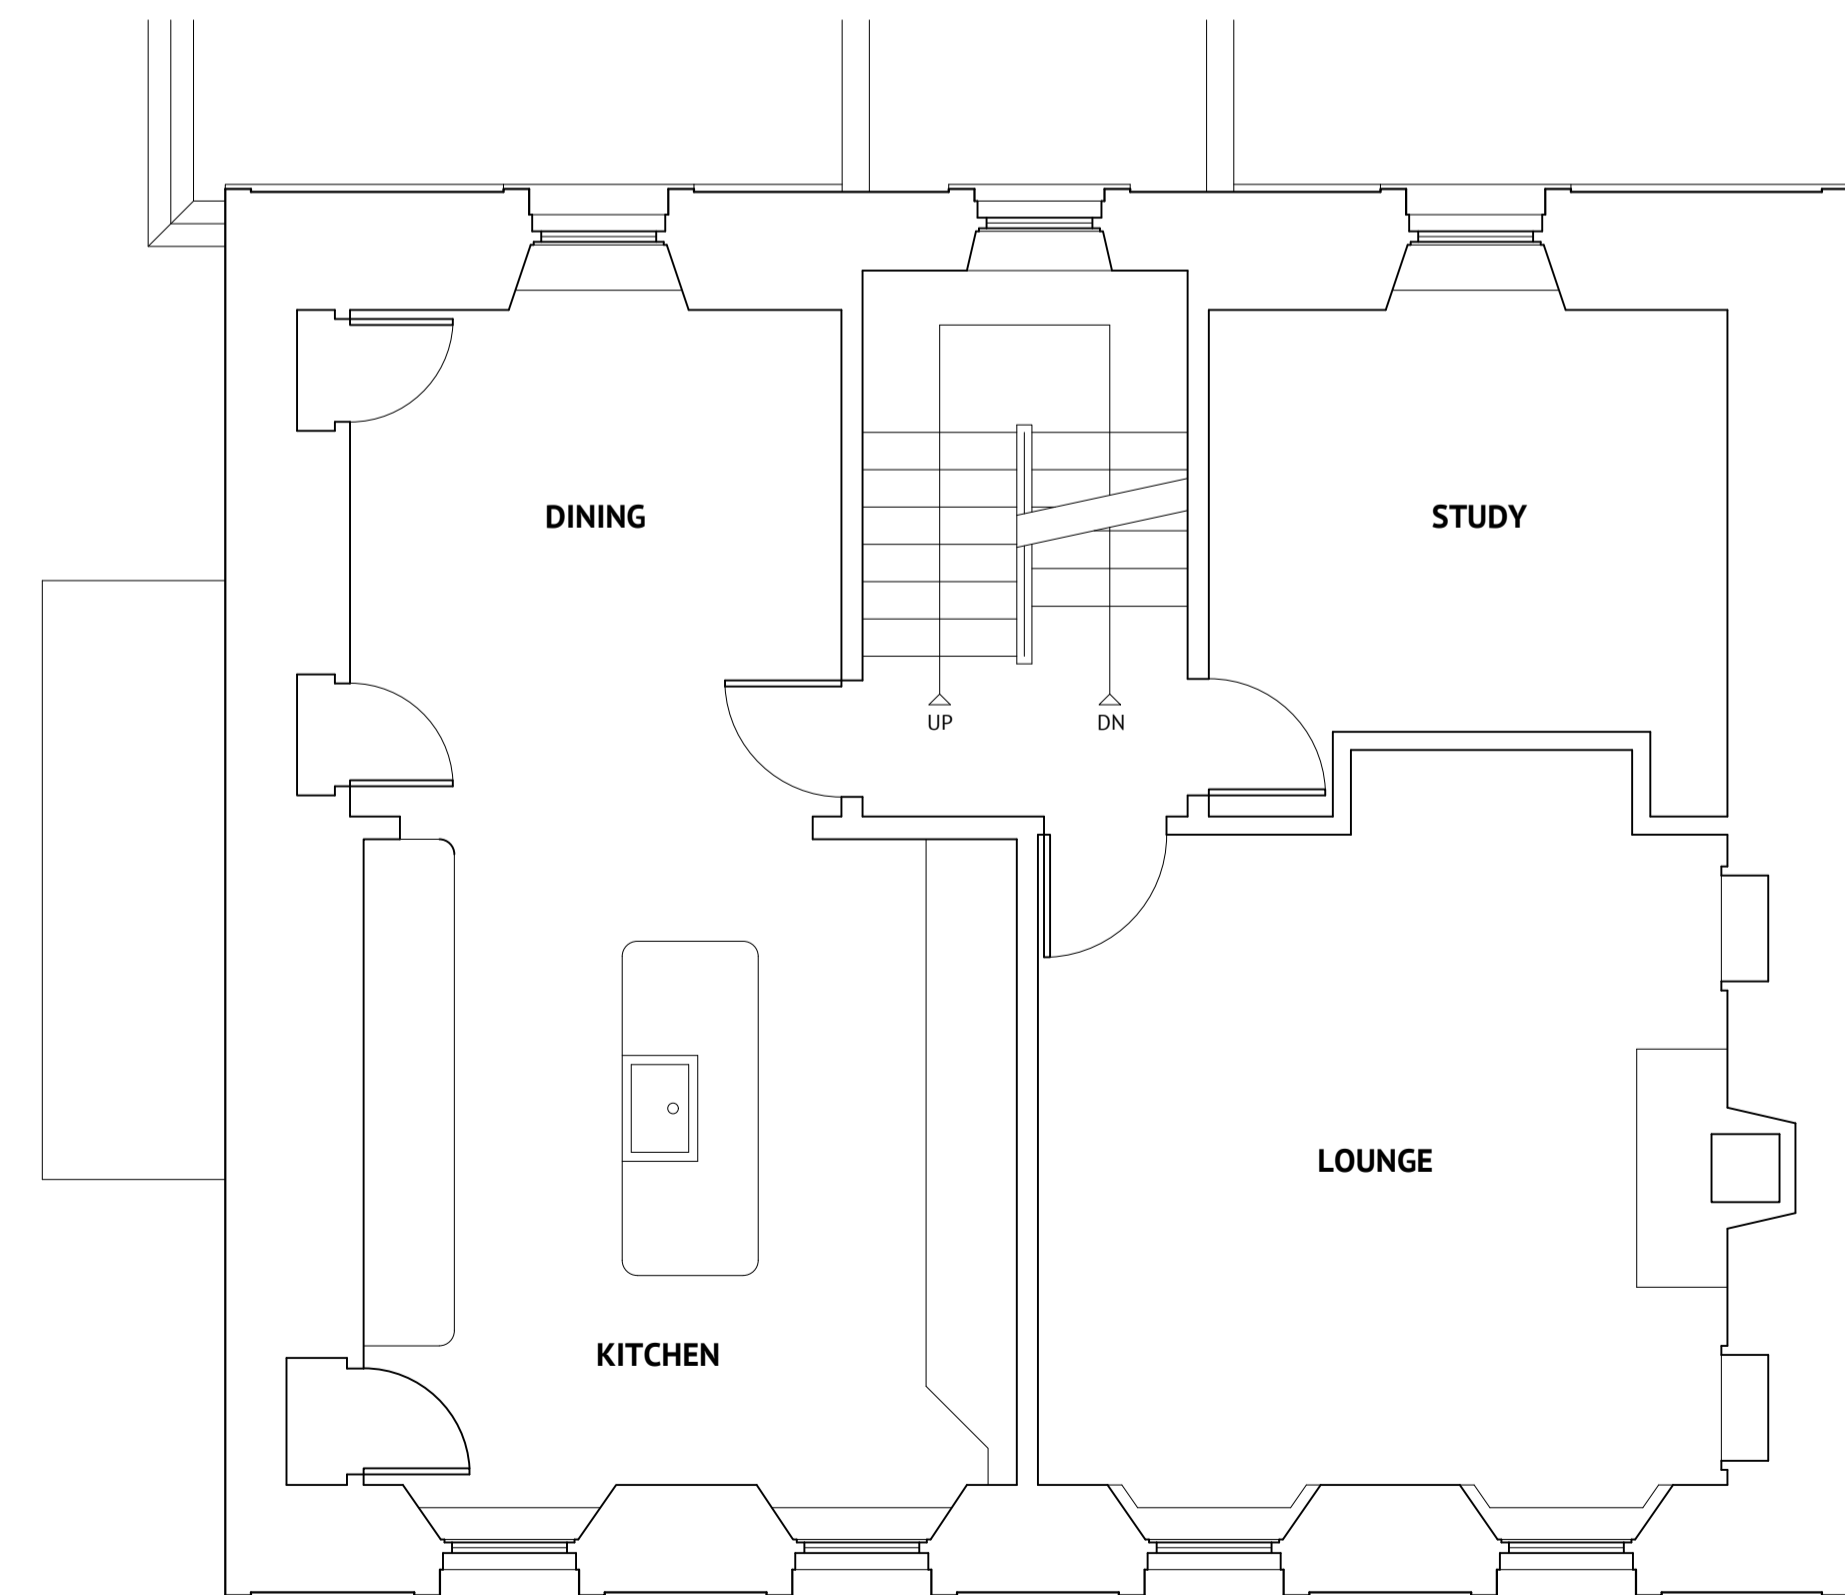

GROUND FLOOR PLAN



FRONT ELEVATION



SIDE ELEVATION



REAR ELEVATION



SCALE AT 1:50

DRAWING REVISIONS

PROJECT TITLE
PROPOSED ALTERATIONS & EXTENSION
70 PROSPECT TERRACE
ABERDEEN

FOR JANIS WATT & PAUL

DRAWING TITLE
EXISTING PLANS, SECTION & ELEVATIONS.

SCALE # AT 1:50	DATE 1:100 JUN 21	PROJECT NO. MM.0631	DRAWING NO. 001
--------------------	-------------------------	------------------------	--------------------

architectonics
 19 TORMENTAL CRESCENT
 BALMORIE
 ABERDEENSHIRE
 AB23 8SY
 T: 01358 741969
 E: stuart.boon@btinternet.com