



Proposed North West Elevation  
Scale 1:100




Proposed North East Elevation  
Scale 1:100




Proposed South West Elevation  
Scale 1:100




Proposed South East Elevation  
Scale 1:100

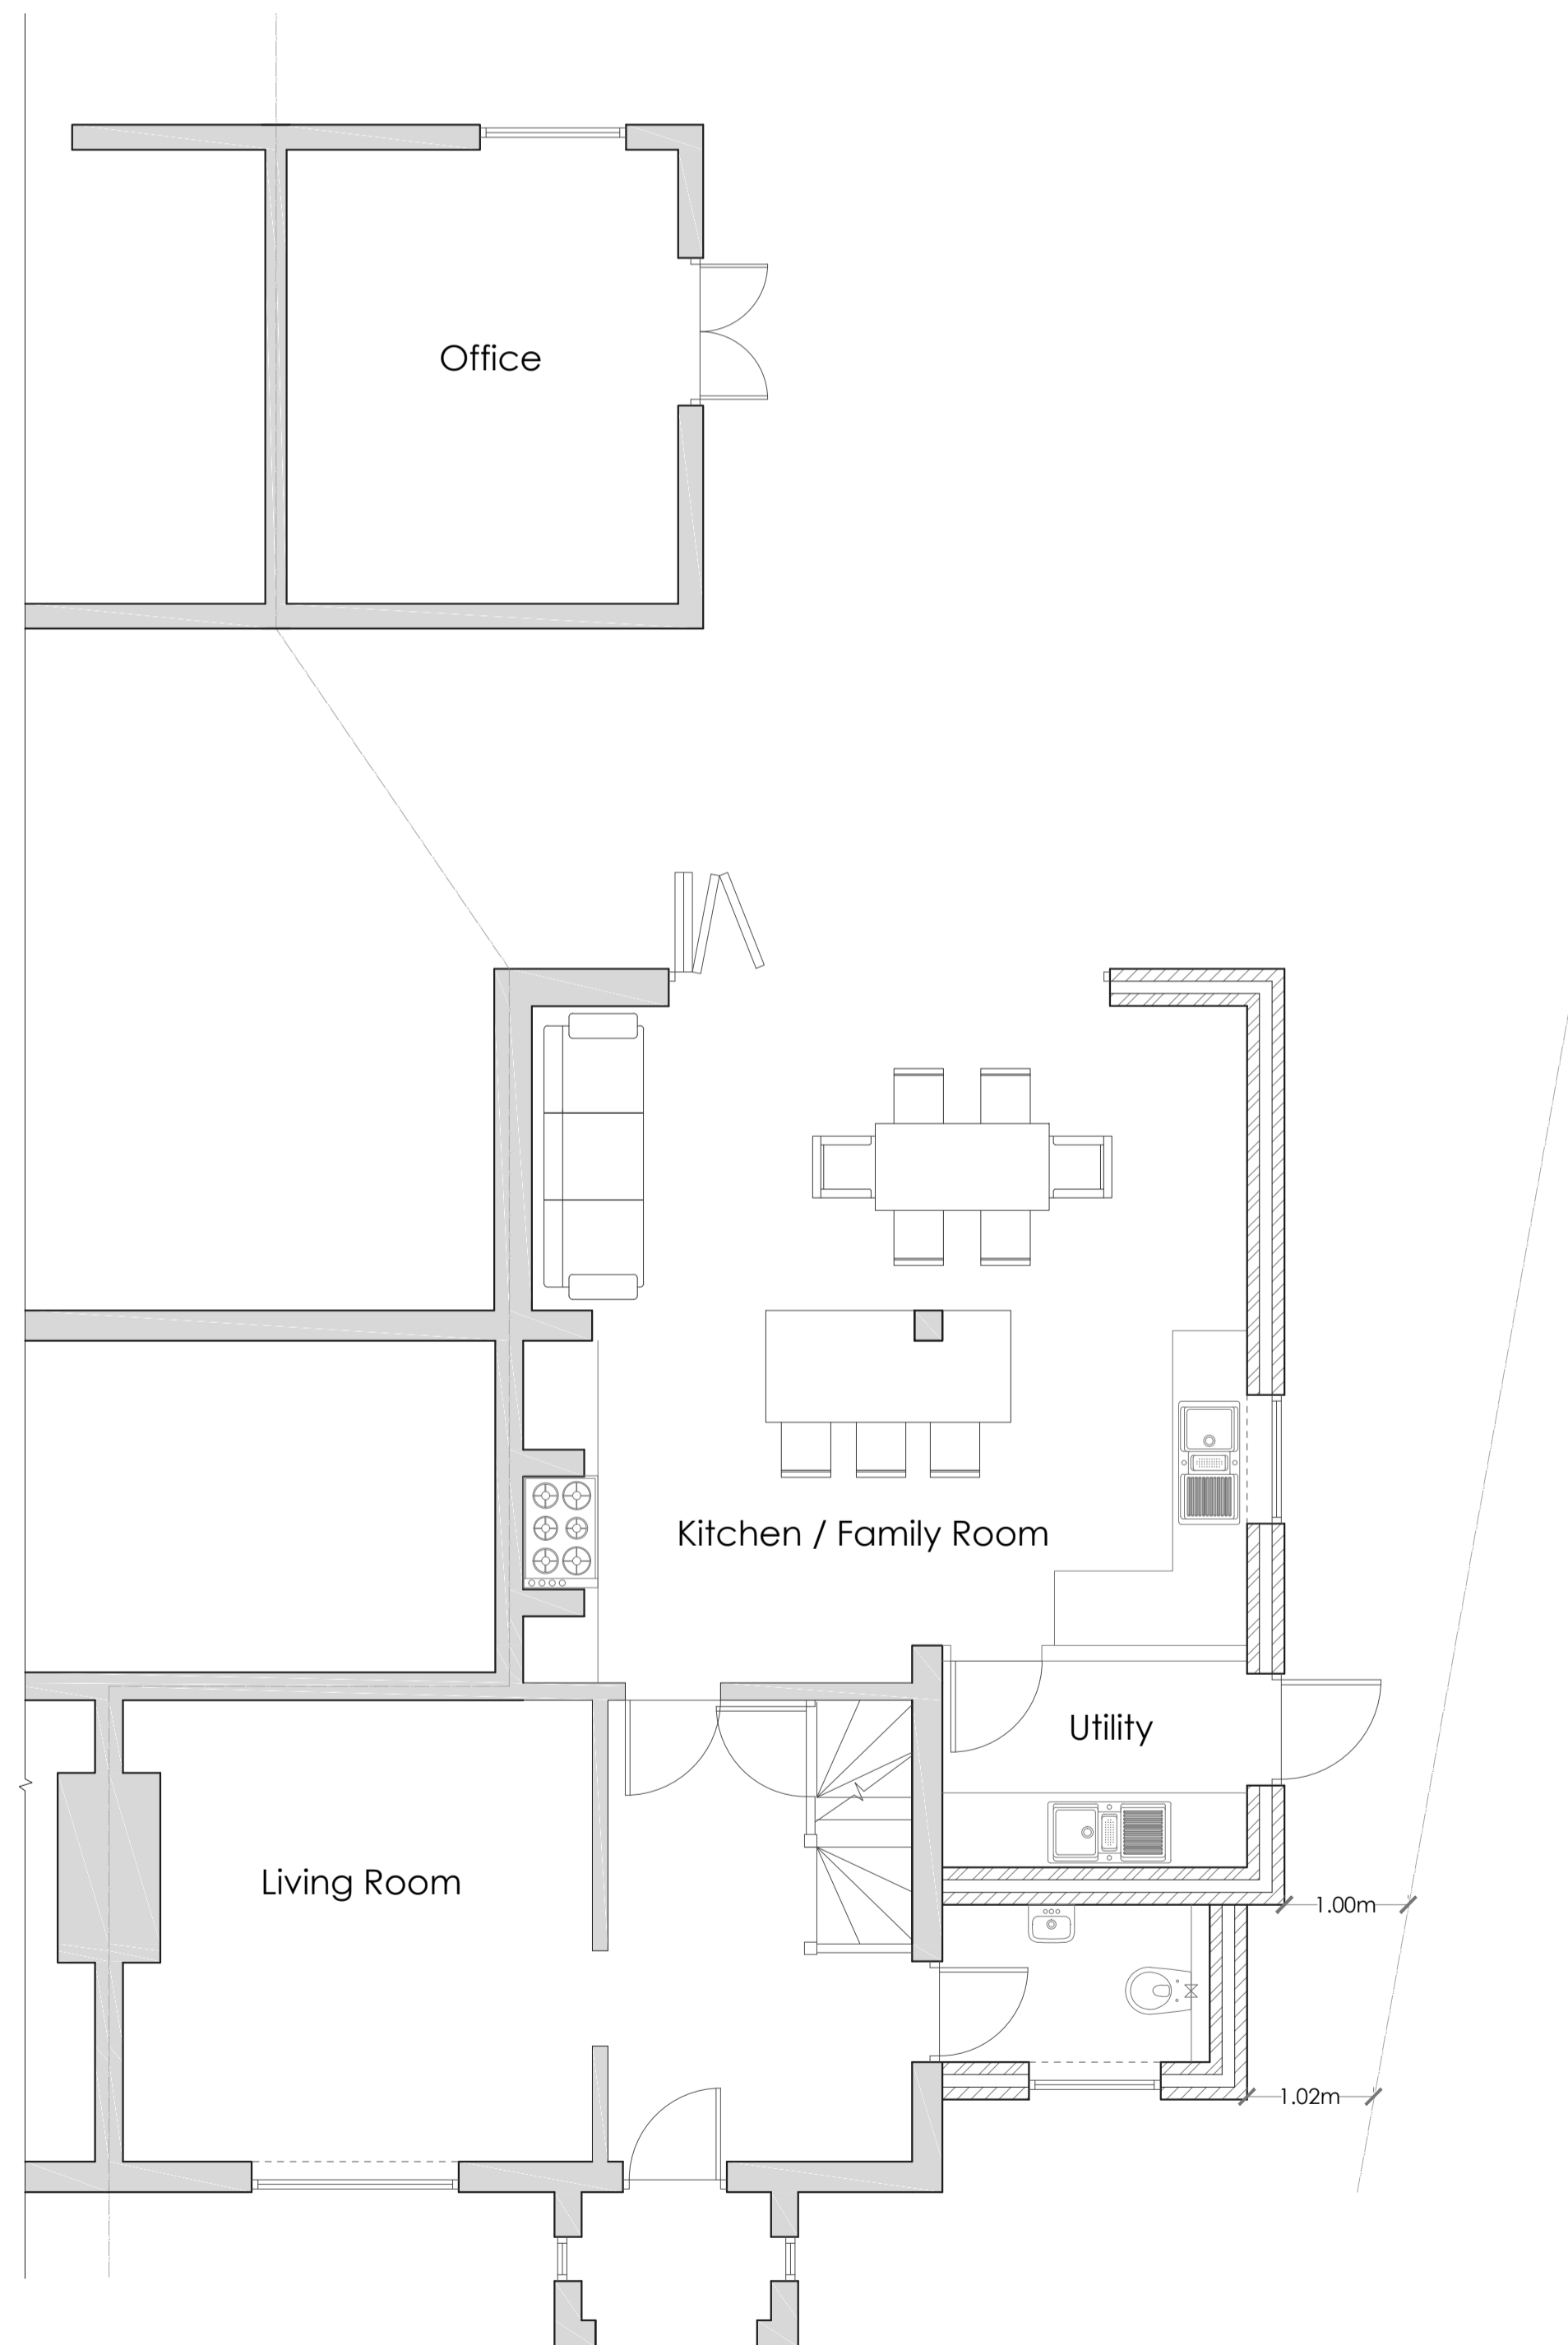

Proposed Ground Floor Plan  
Scale 1:50

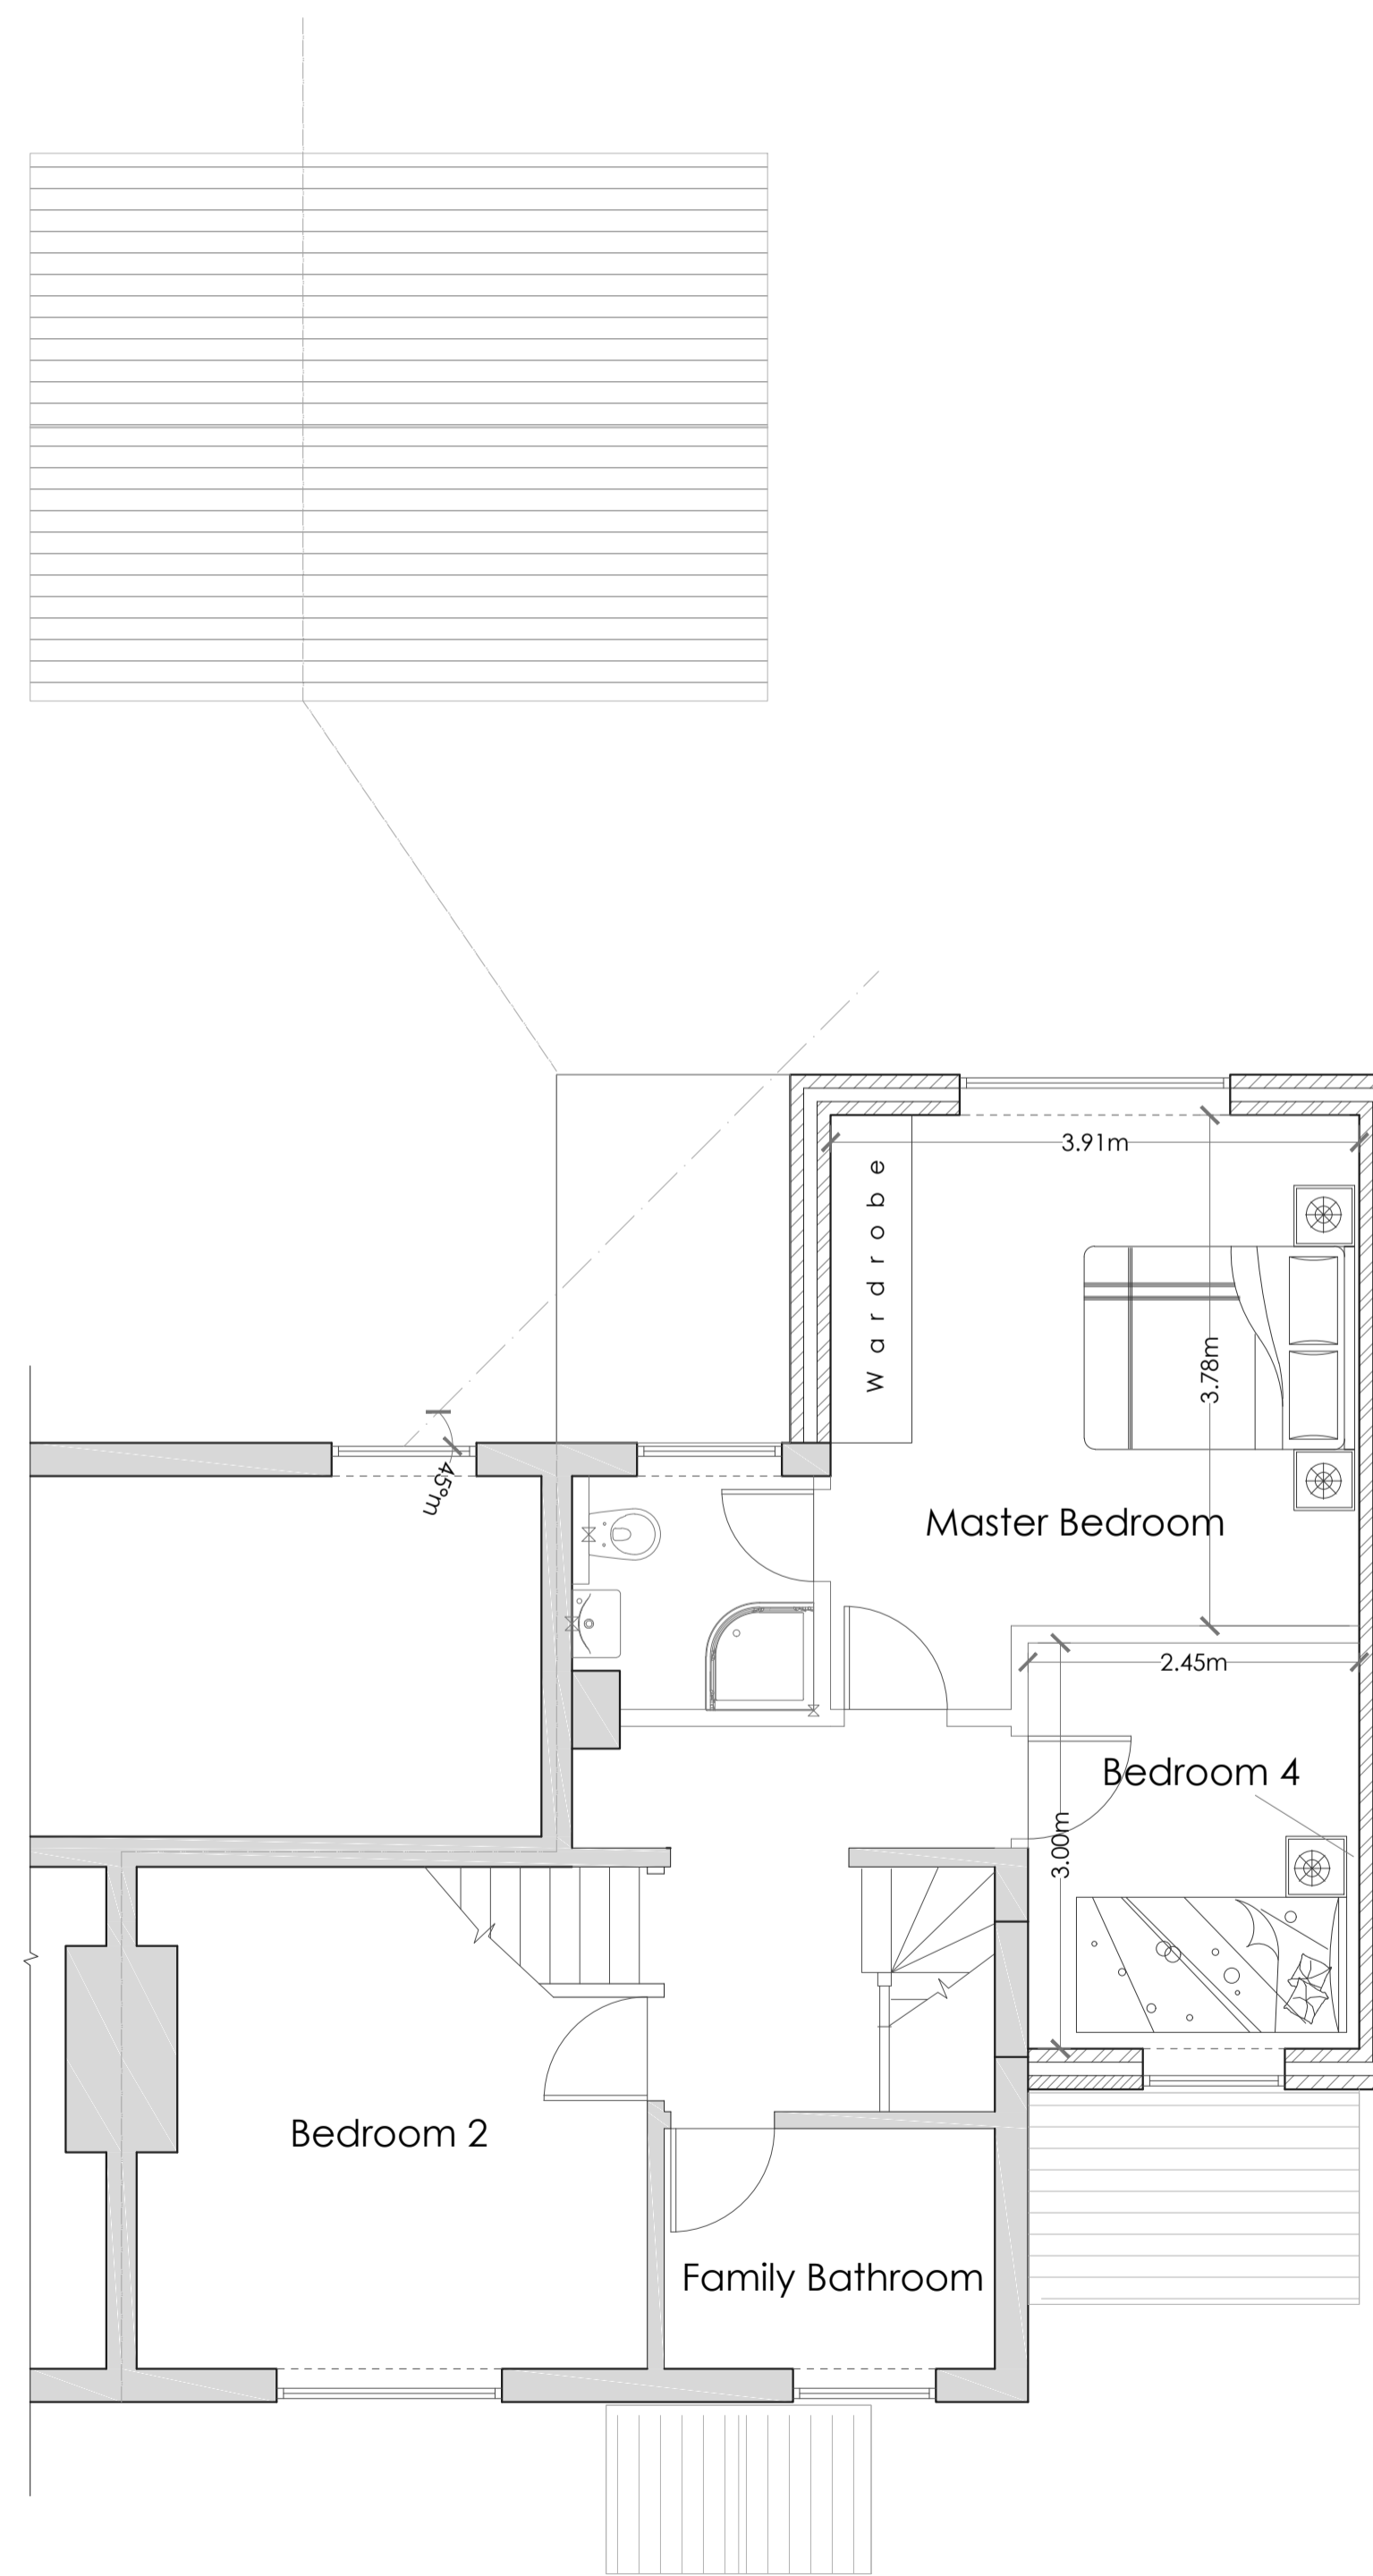

Proposed First Floor Plan  
Scale 1:50

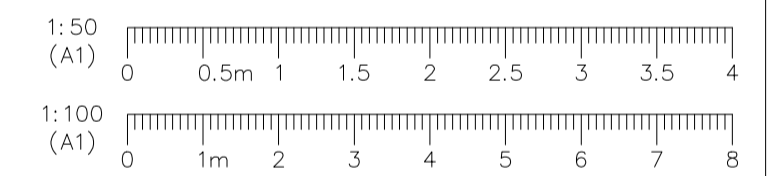

- Notes**
- Any discrepancy between drawings and specification to be referred to the Surveyors.
  - Scaled Dimensions should not be used.
  - All drawings are to be read in conjunction with the Engineer's details & any anomalies are to be reported to the Contract Administrator.

Client  
Ali Crawshaw

Address  
Rose Cottage  
Dorton  
HP18 9NJ

Project  
Part Single Part Two Storey Side  
/ Rear Extension

Drawing  
Proposed Composite Planning Drawing  
Scheme 2

Drawn By  
SEM

Drawn Date  
Nov'21

Scale  
As Noted (A1)

Rev	Amendments	Date

Drawing No.  
20211117-03

Revision