

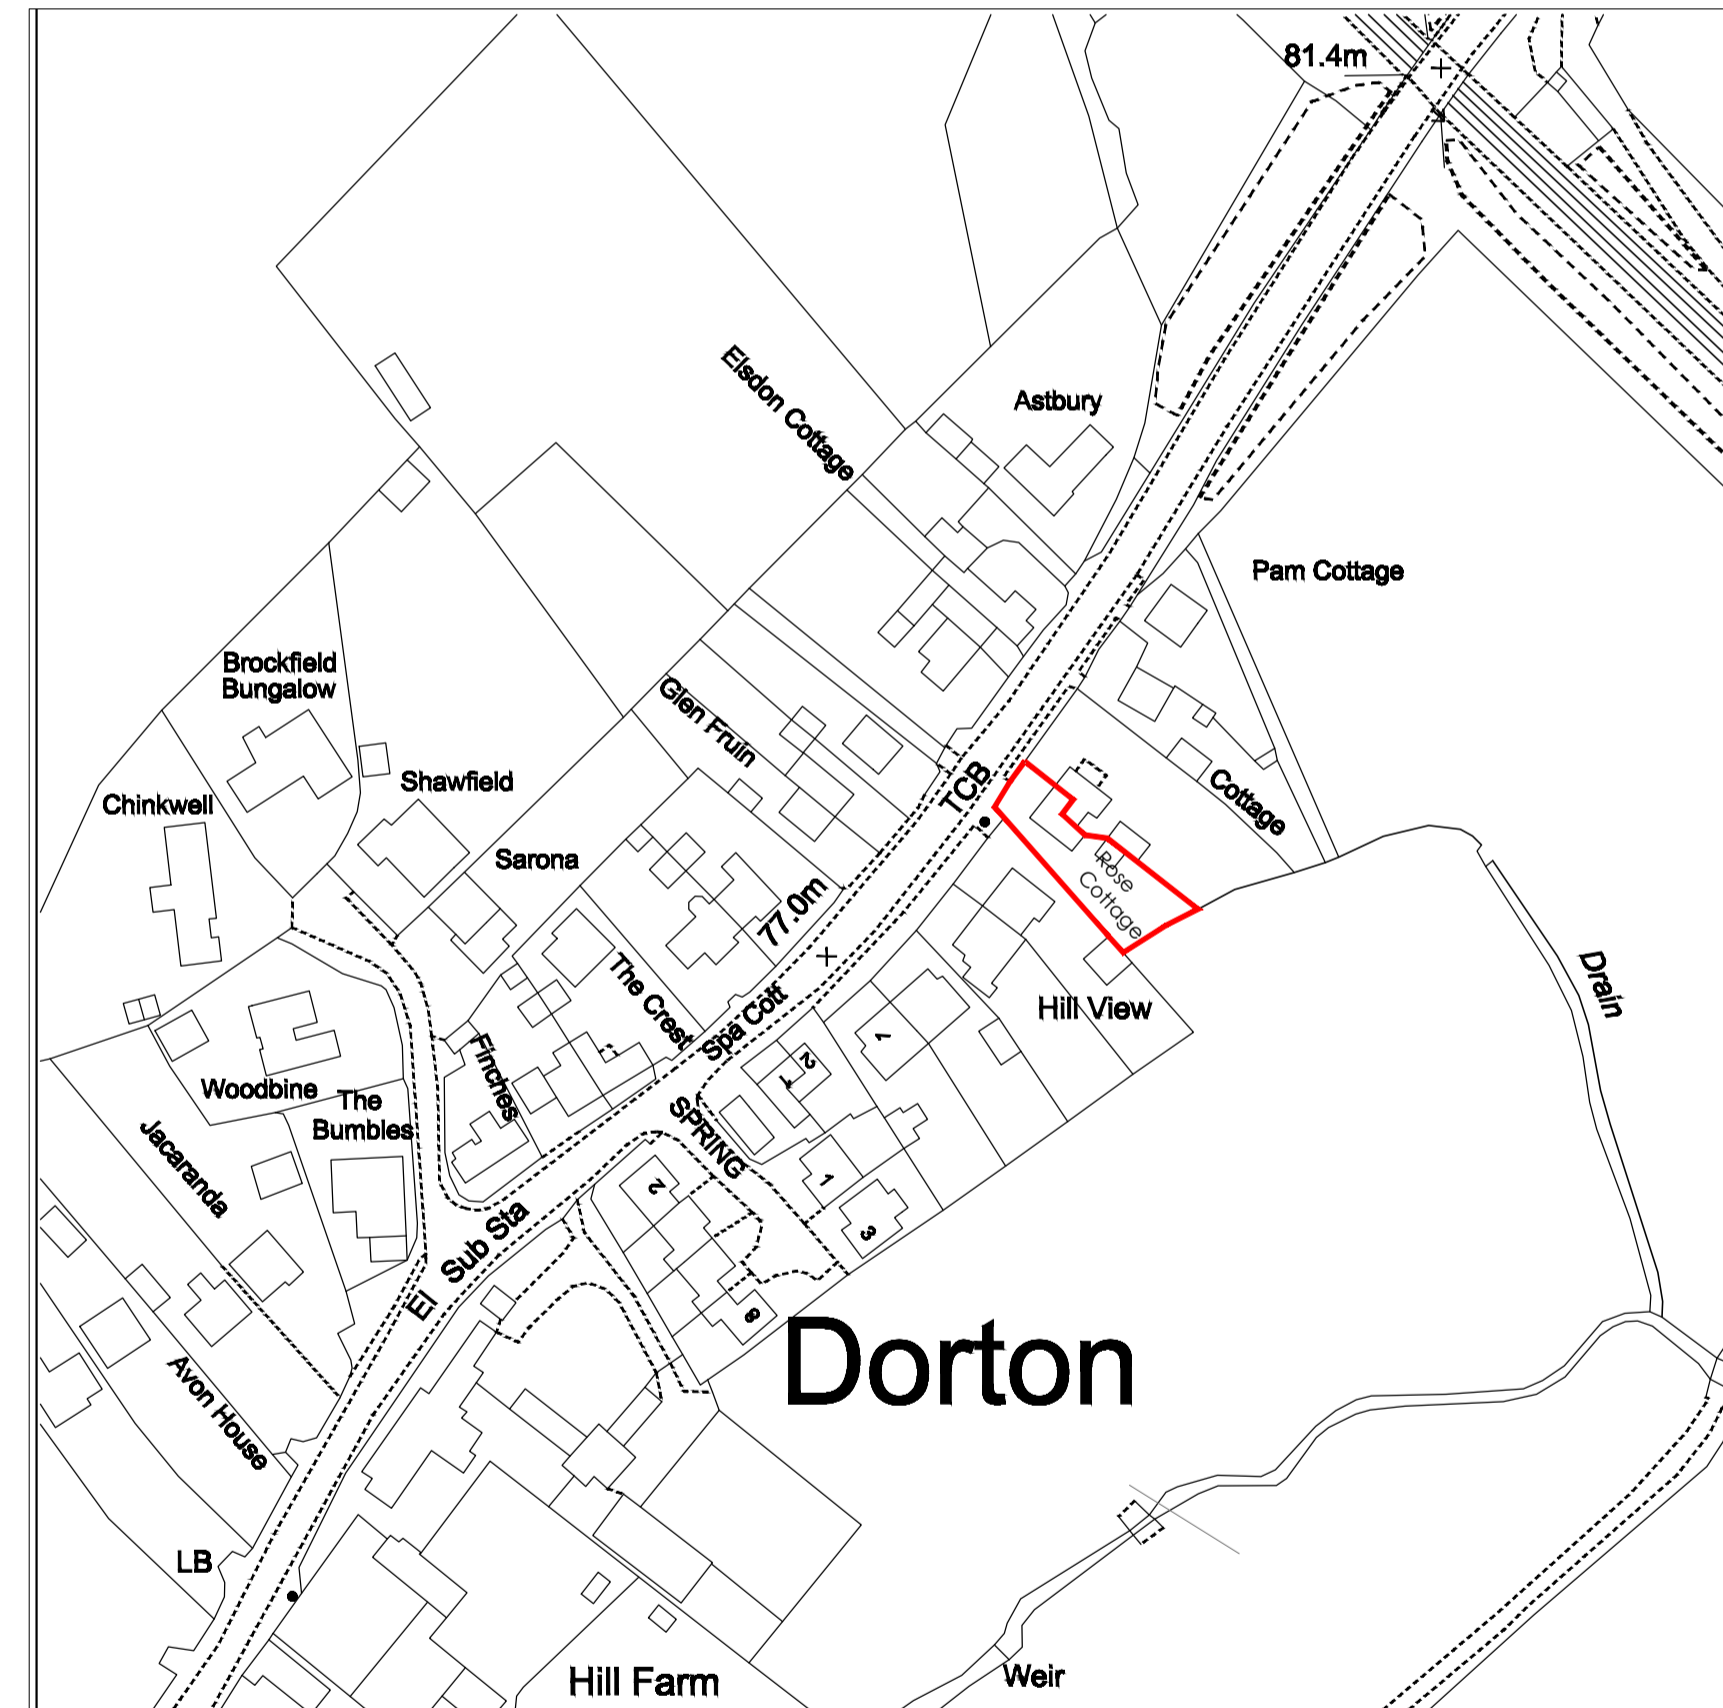


Existing Site Plan  
Scale 1:200

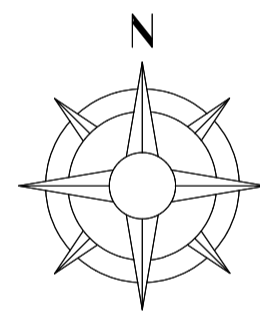

Existing Location Plan  
Scale 1:1250

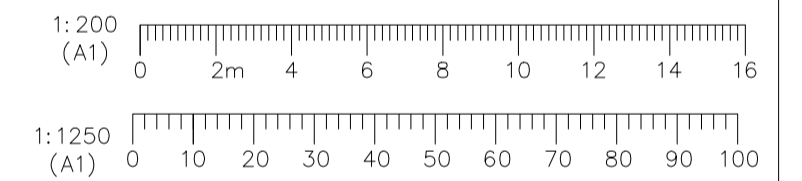

- Notes
- Any discrepancy between drawings and specification to be referred to the Surveyors.
  - Scaled Dimensions should not be used.
  - All drawings are to be read in conjunction with the Engineer's details & any anomalies are to be reported to the Contract Administrator.

Client  
Ali Crawshaw

Address  
Rose Cottage  
Dorton  
HP18 9NJ

Project  
Part Single Part Two Storey Side / Rear Extension

Drawing  
Existing Site & Location Plan

Drawn By  
SEM

Drawn Date  
Nov'21

Scale  
As Noted (A1)

Rev	Amendments	Date

Drawing No.  
20211117-00

Revision