

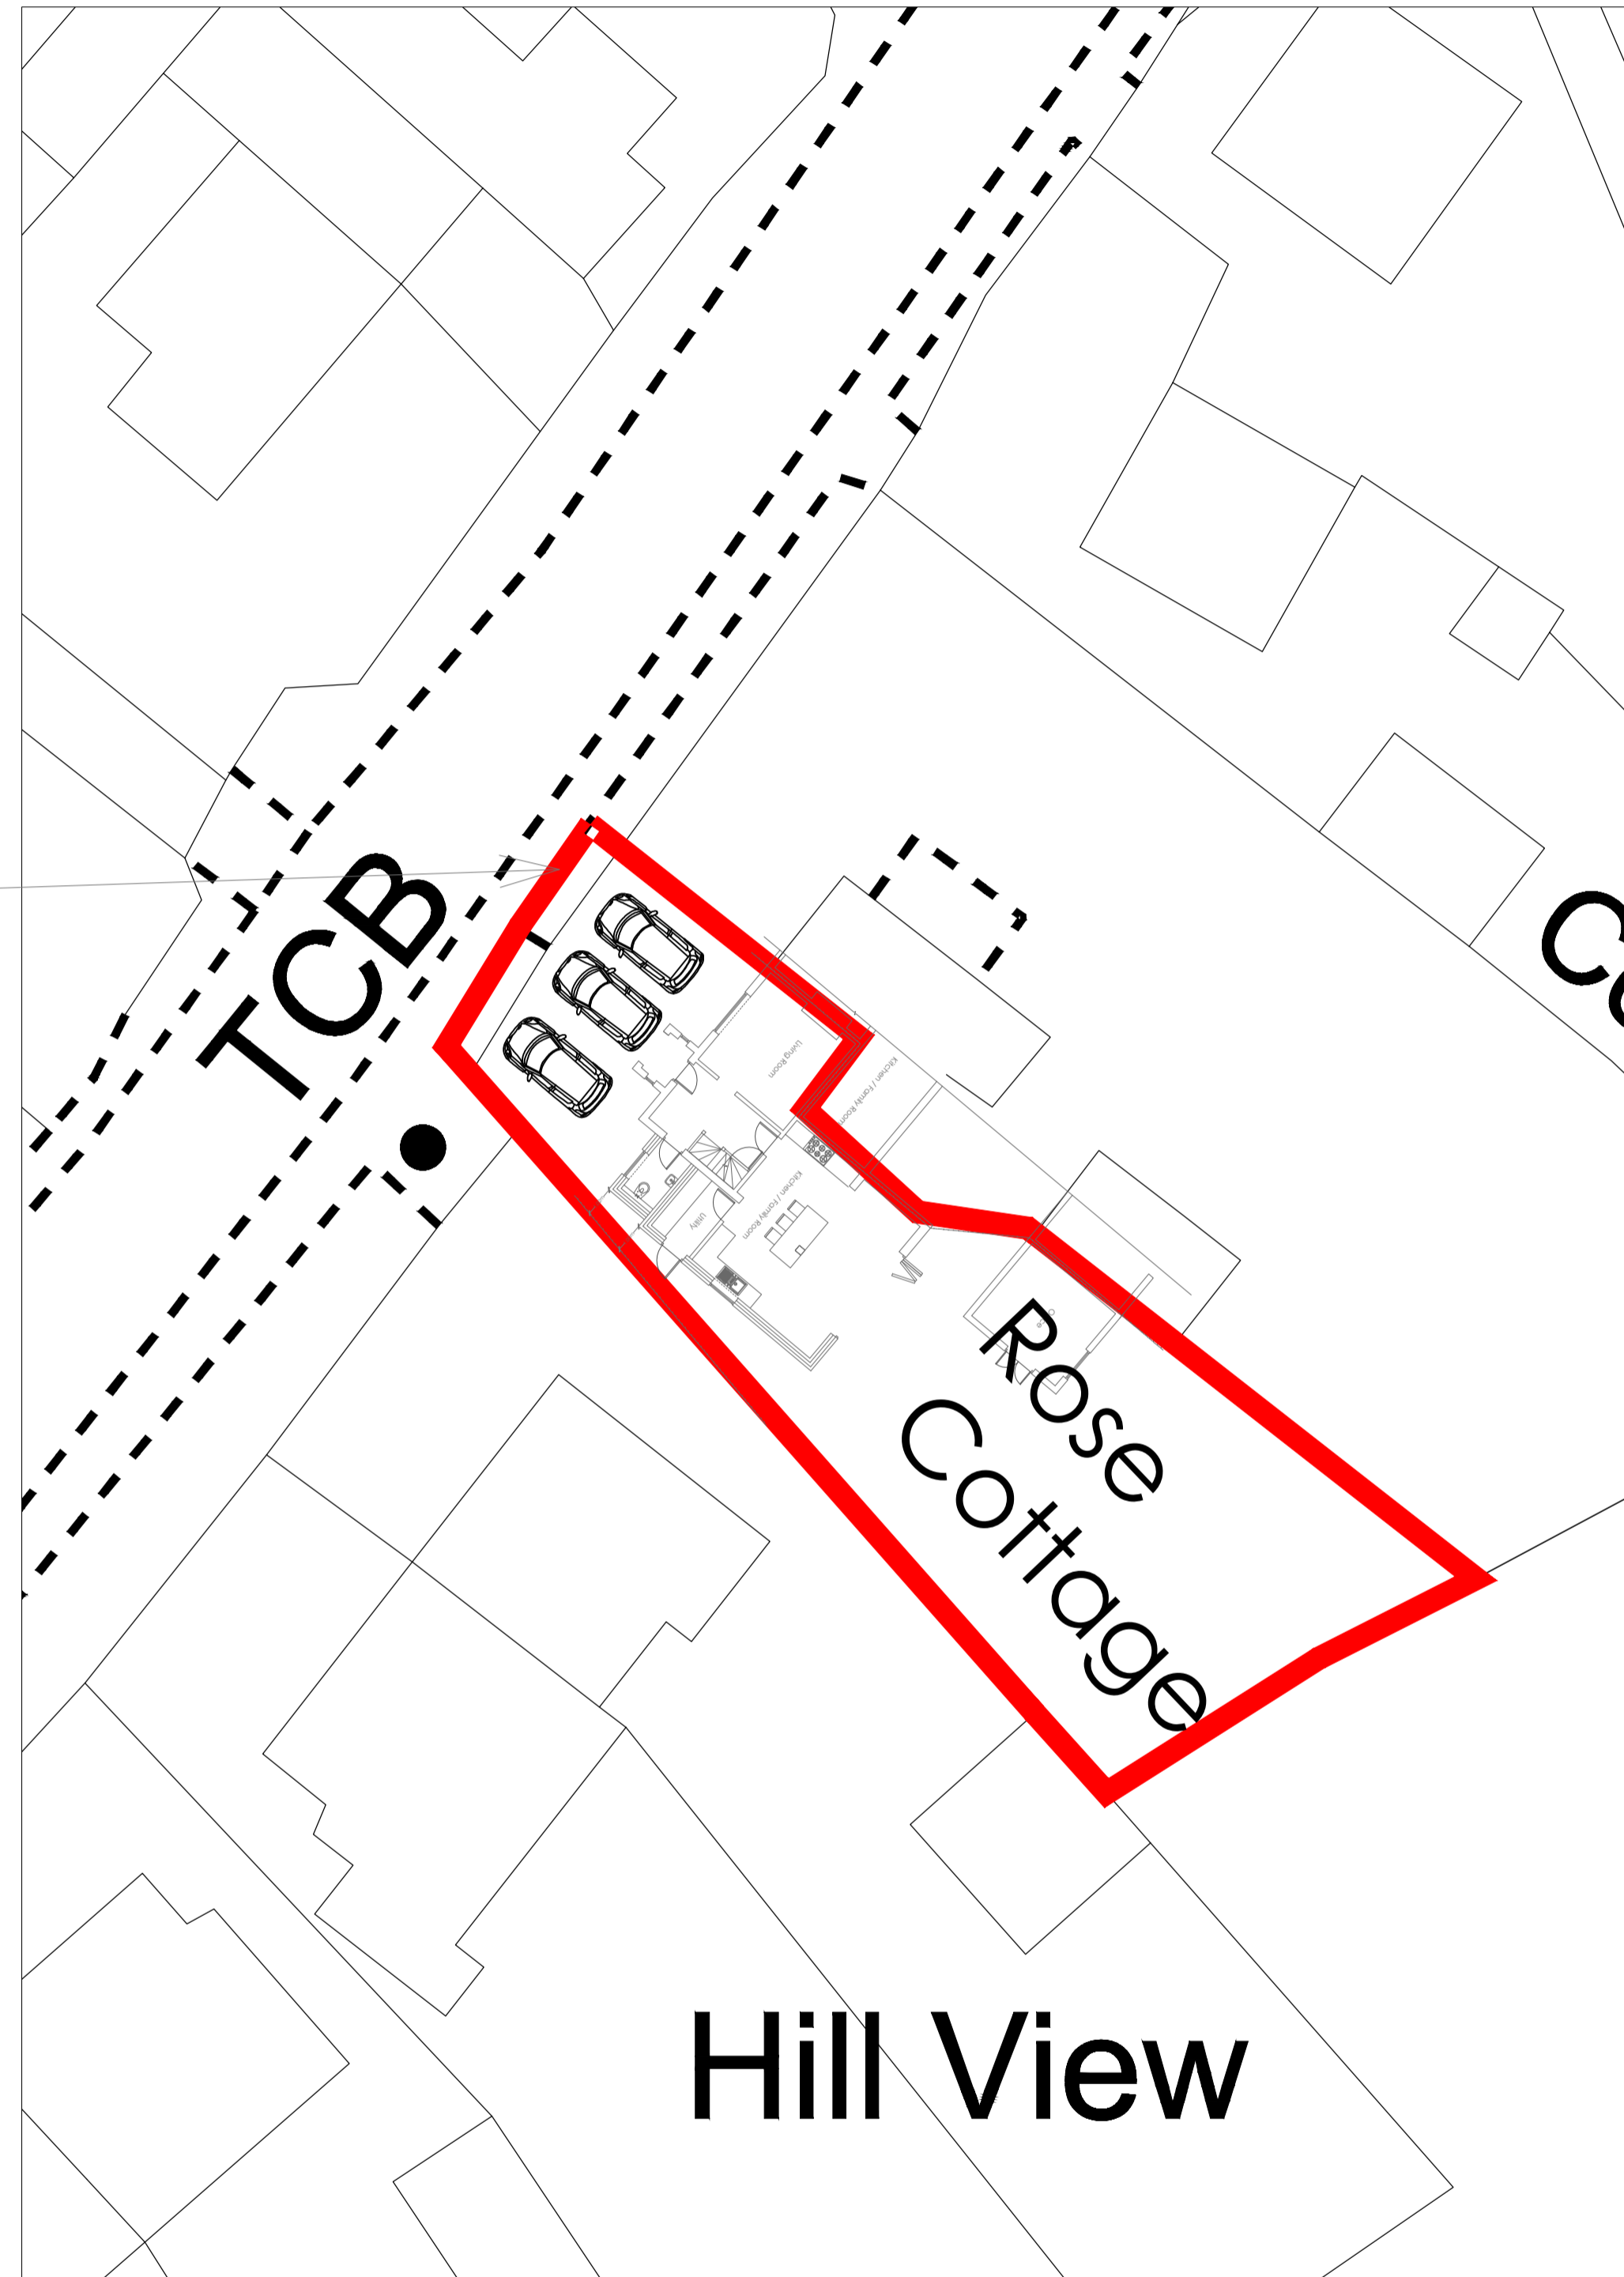



Drop curb to facilitate 3 offroad parking spaces/.

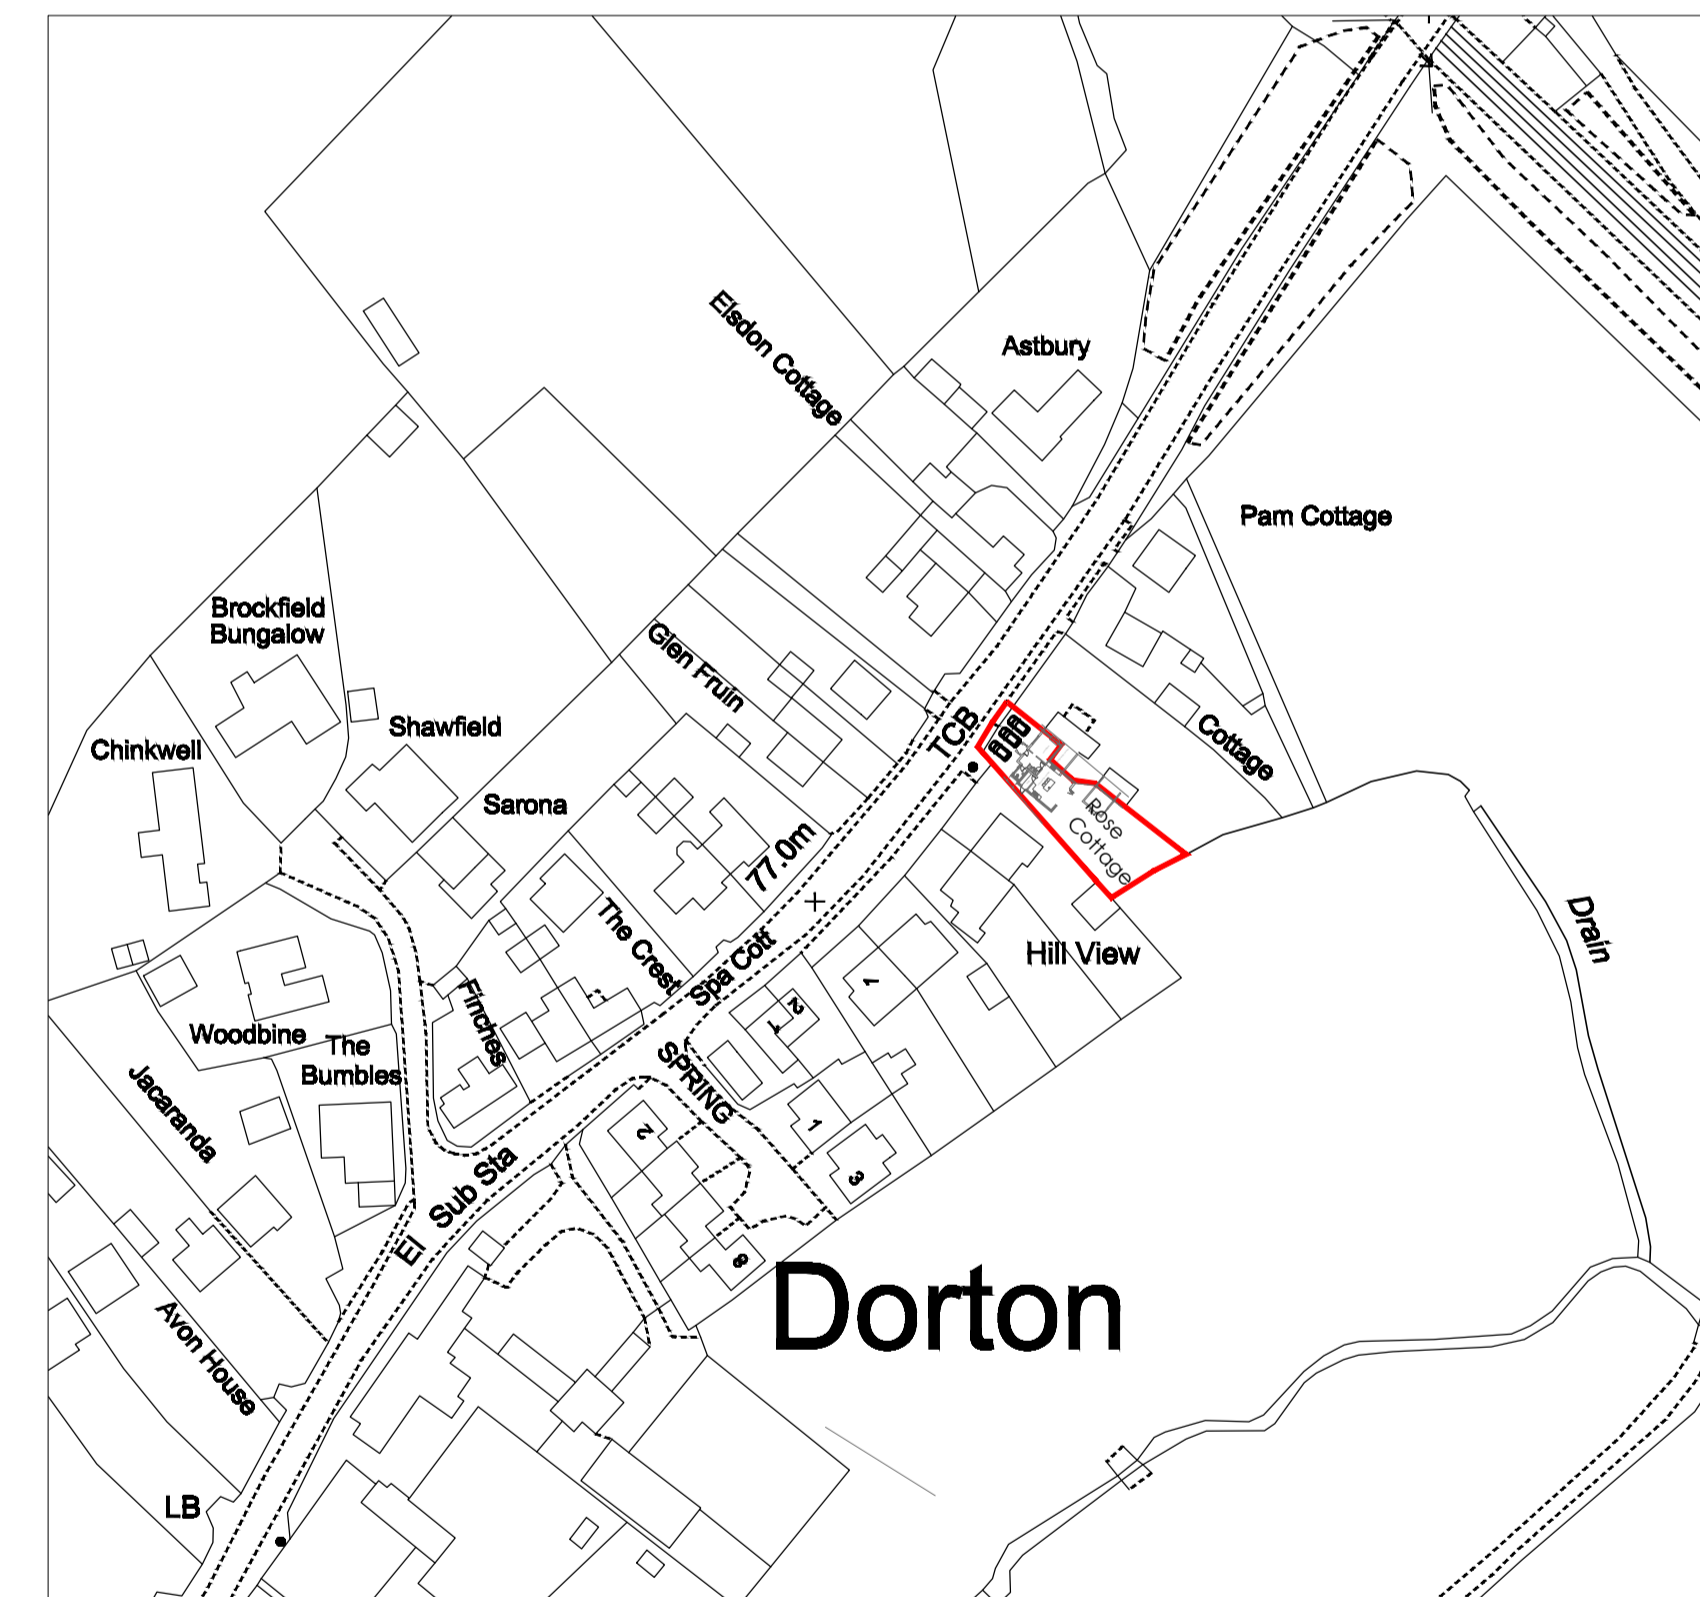

Proposed Site Plan
Scale 1:200

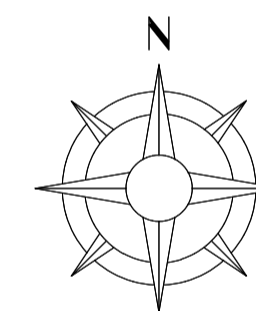

Proposed Location Plan
Scale 1:1250

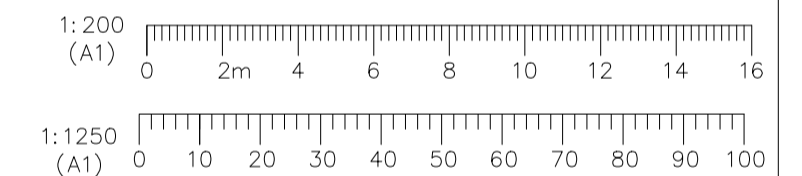

Notes
 • Any discrepancy between drawings and specification to be referred to the Surveyors.
 • Scaled Dimensions should not be used.
 • All drawings are to be read in conjunction with the Engineer's details & any anomalies are to be reported to the Contract Administrator.

Client
 Ali Crawshaw

Address
 Rose Cottage
 Dorton
 HP18 9NJ

Project
 Part Single Part Two Storey Side / Rear Extension

Drawing
 Proposed Site & Location Plan

Drawn By
 SEM

Drawn Date
 Nov'21

Scale
 As Noted (A1)

Rev	Amendments	Date
A	Red line extended to include dropped curb	01-2022

Drawing No.
 20211117-05

Revision
 A