



Existing Loft Plan  
Scale 1:50

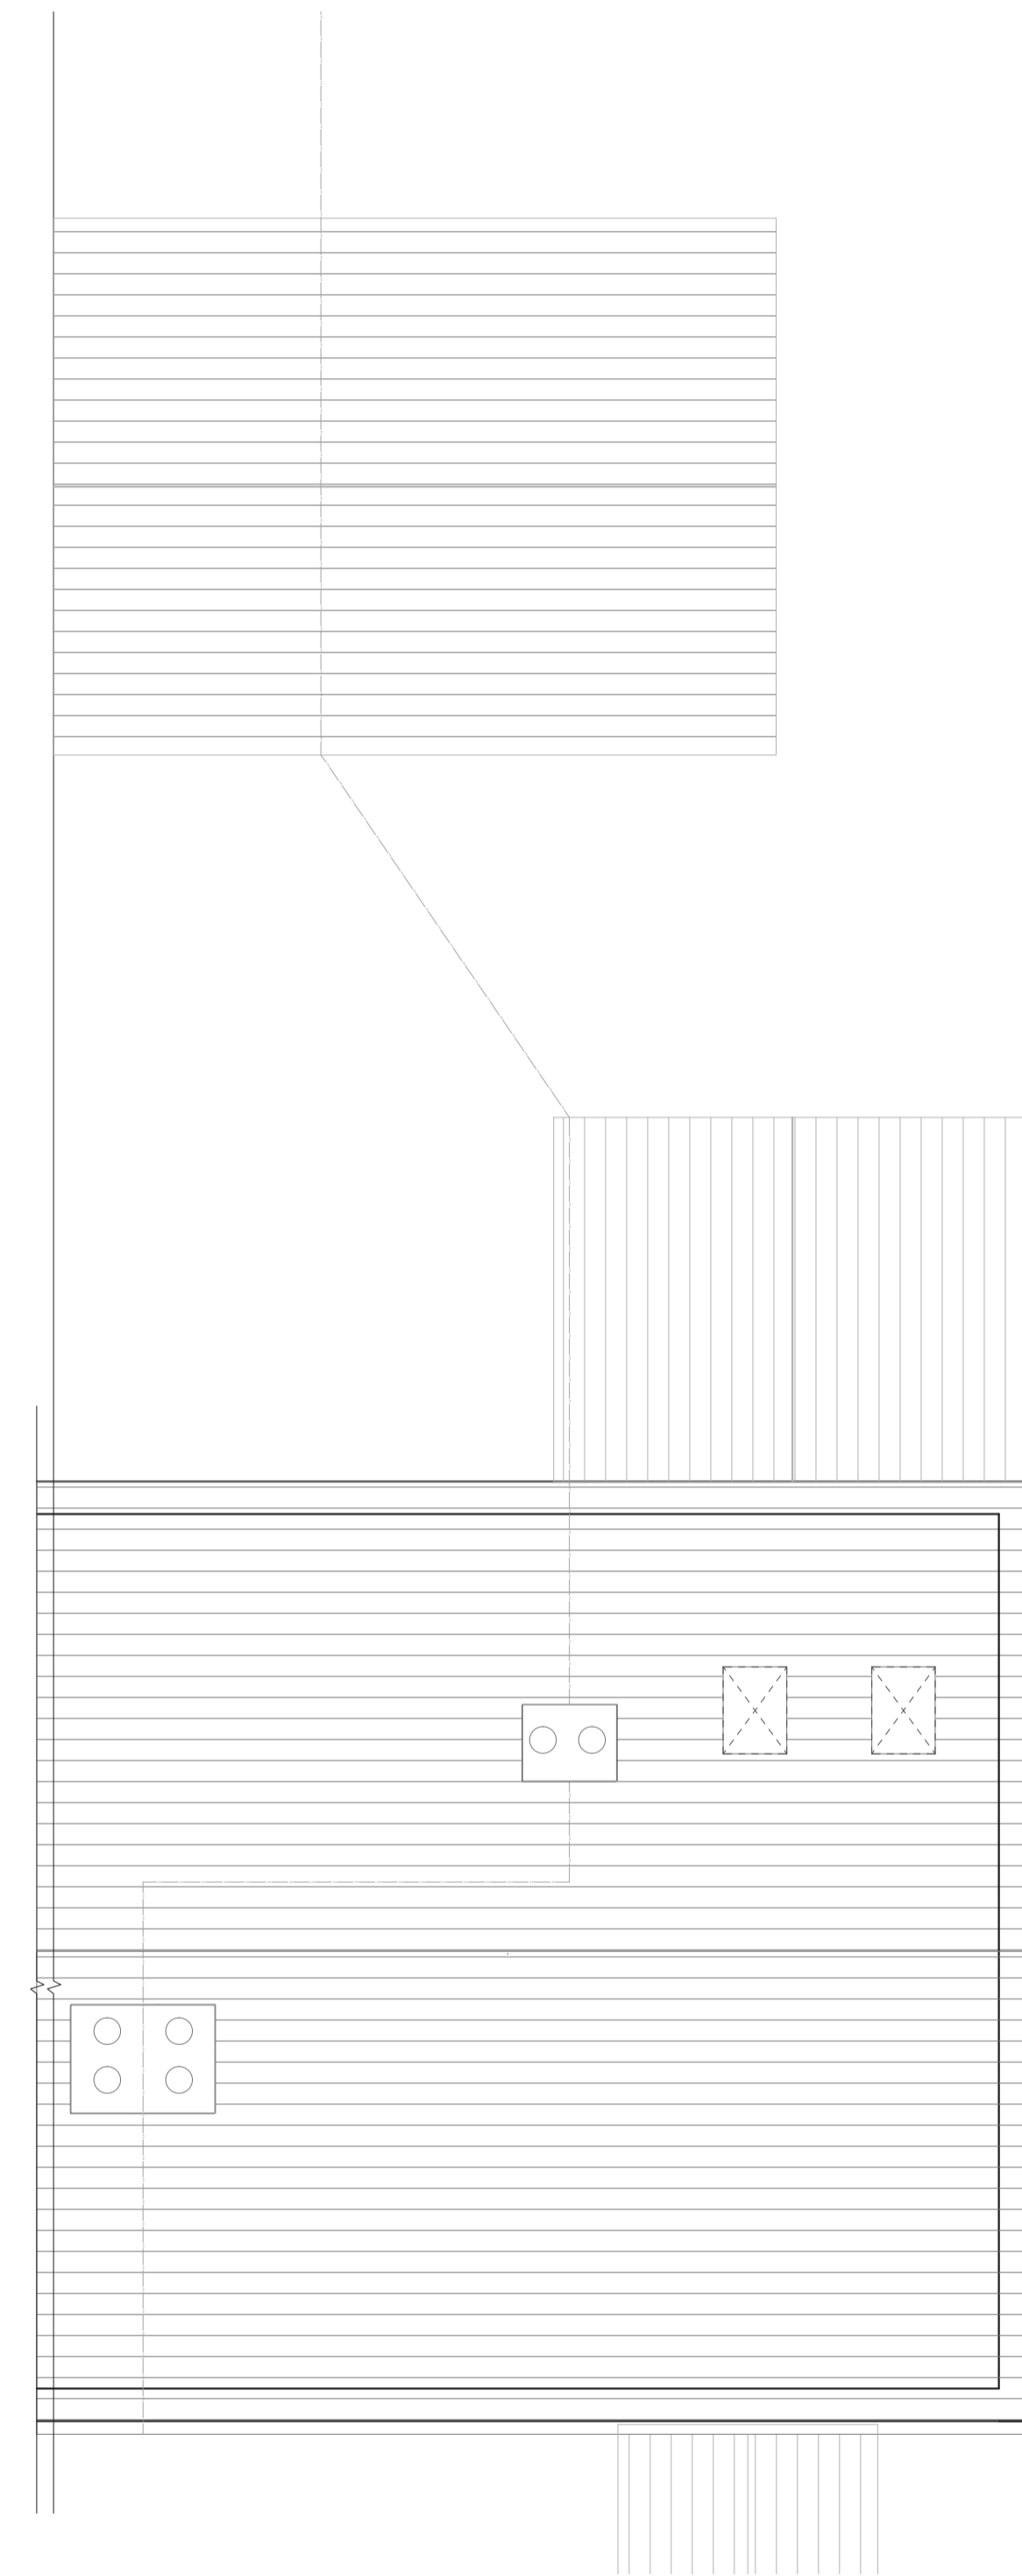

Existing Roof Plan  
Scale 1:50

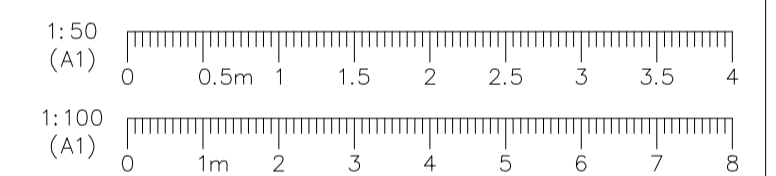

- Notes**
- Any discrepancy between drawings and specification to be referred to the Surveyors.
  - Scaled Dimensions should not be used.
  - All drawings are to be read in conjunction with the Engineer's details & any anomalies are to be reported to the Contract Administrator.

**Client**  
Ali Crawshaw

**Address**  
Rose Cottage  
Dorton  
HP18 9NJ

**Project**  
Part Single Part Two Storey Side  
/ Rear Extension

**Drawing**  
Existing Loft & Roof Plan

**Drawn By** SEM **Drawn Date** Nov'21

**Scale**  
As Noted (A1)

Rev	Amendments	Date

**Drawing No.** 20211117-02 **Revision**