



Proposed Loft Plan
Scale 1:50

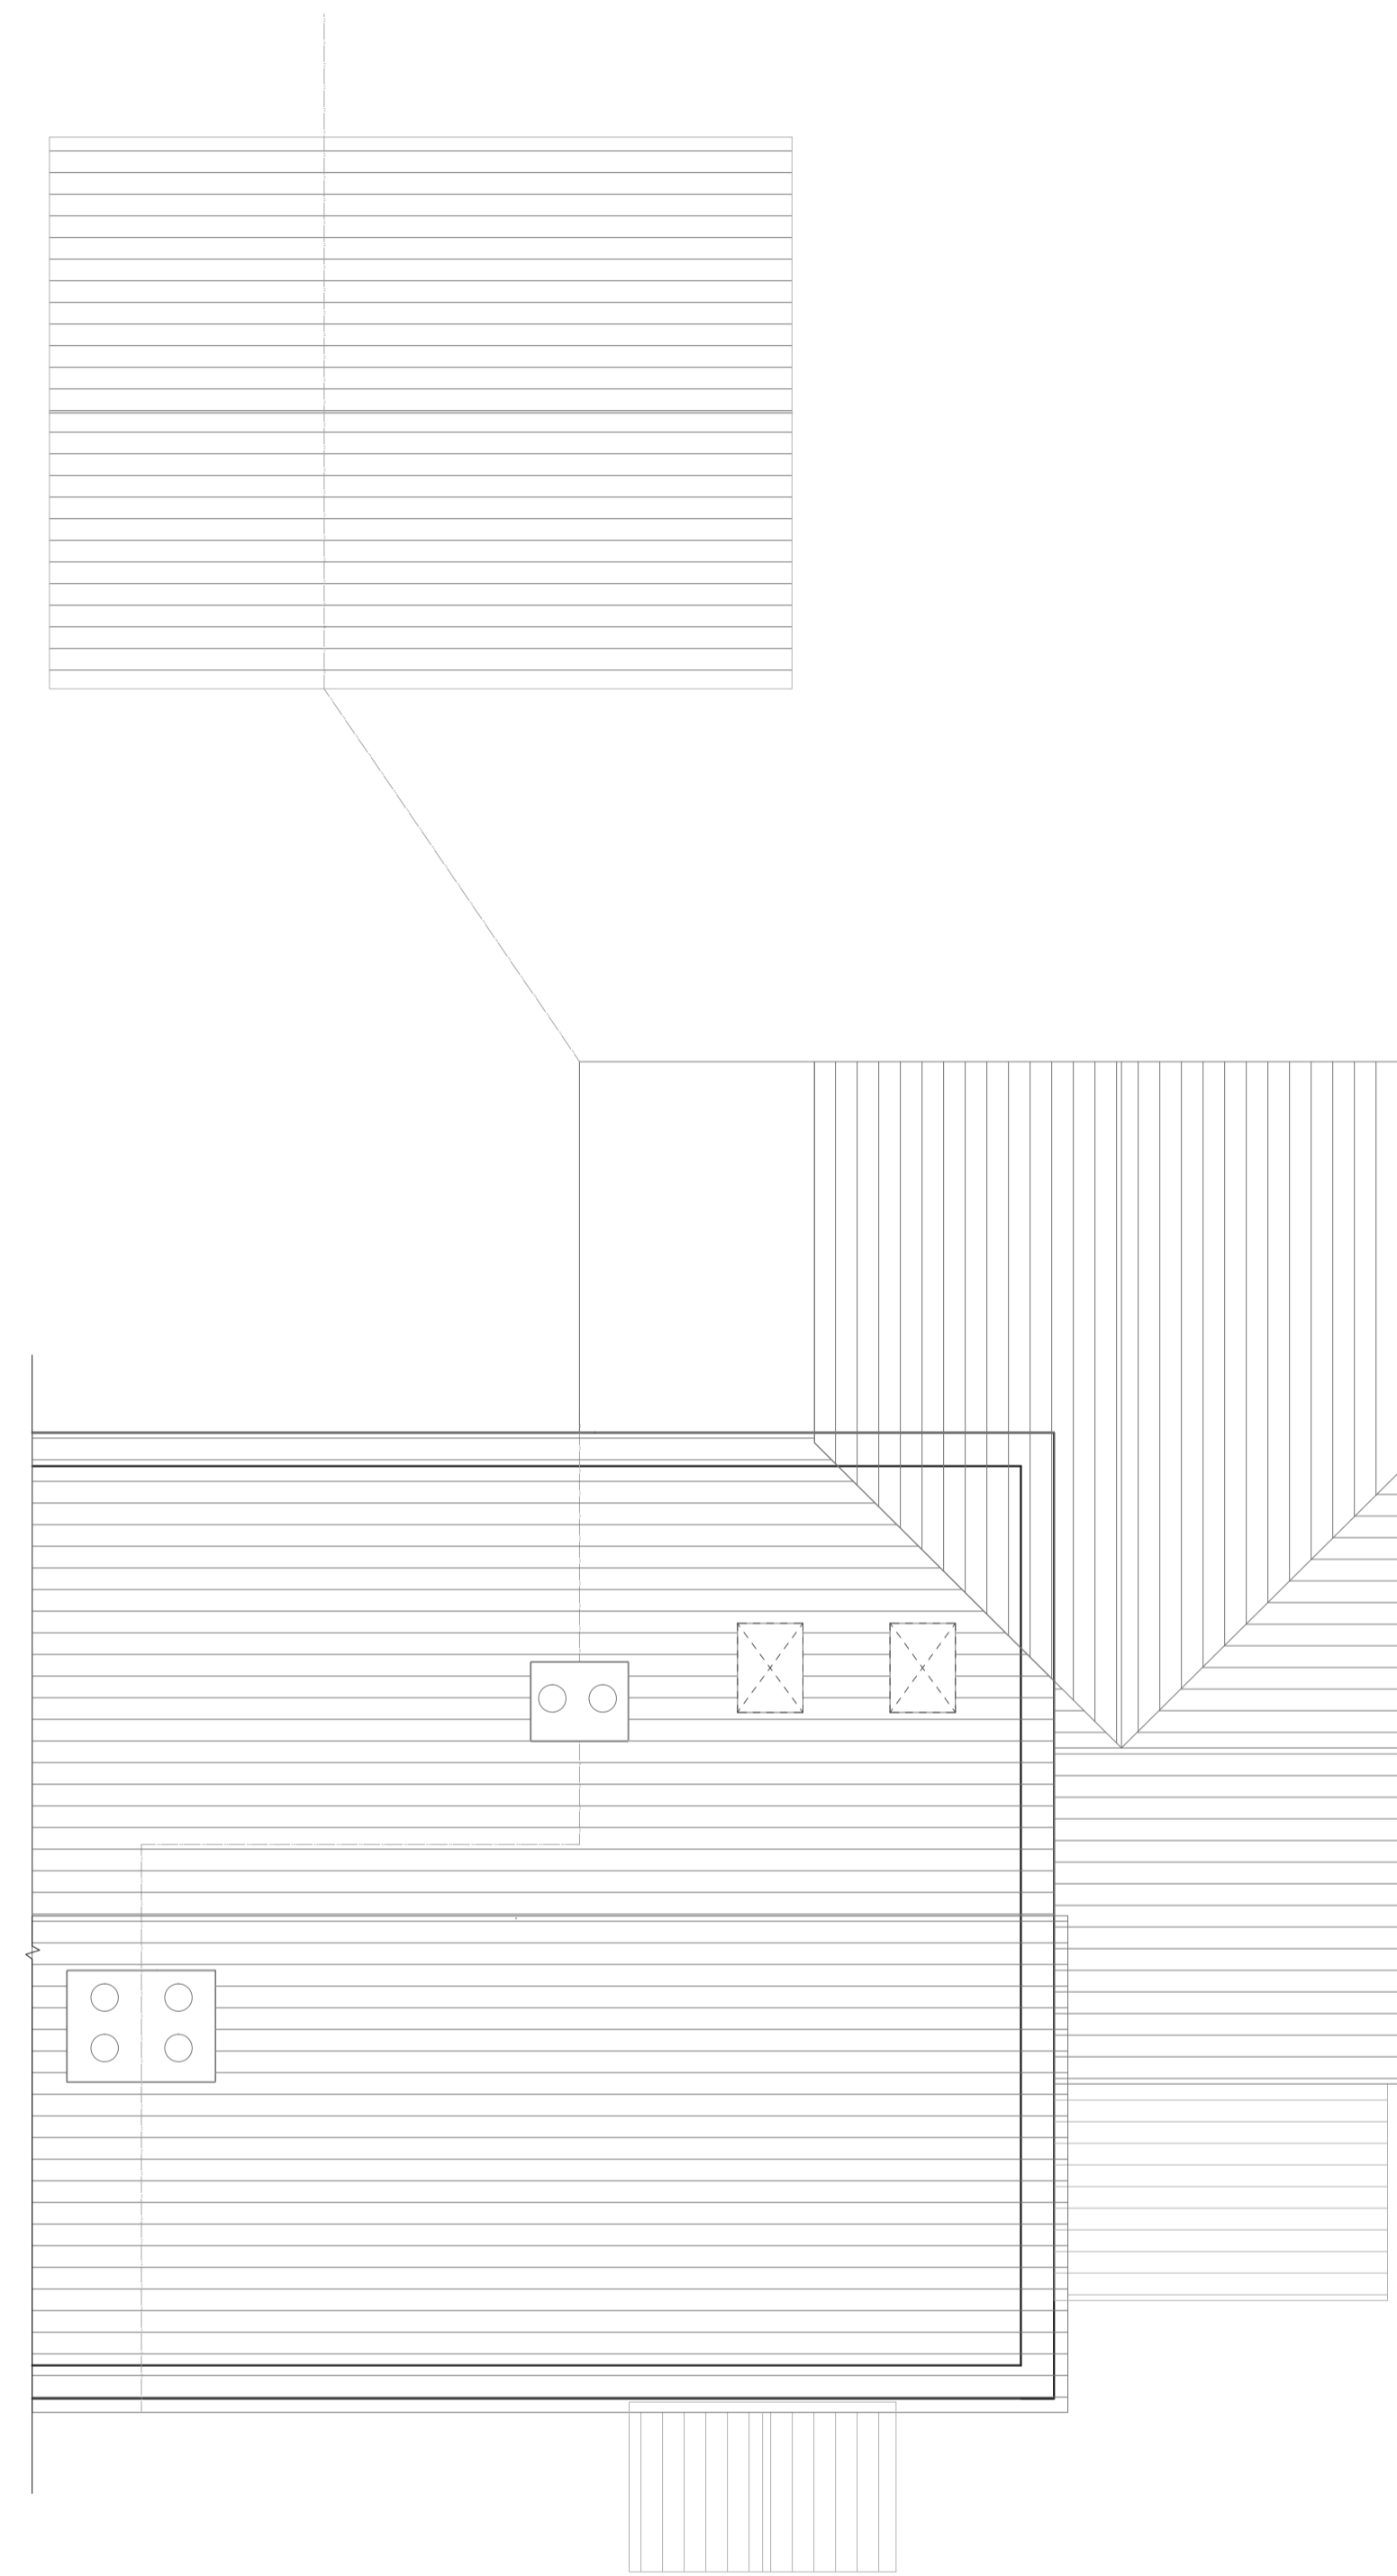

Proposed Roof Plan
Scale 1:50

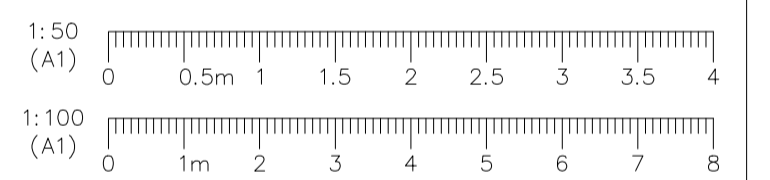

- Notes**
- Any discrepancy between drawings and specification to be referred to the Surveyors.
 - Scaled Dimensions should not be used.
 - All drawings are to be read in conjunction with the Engineer's details & any anomalies are to be reported to the Contract Administrator.

Client
Ali Crawshaw

Address
Rose Cottage
Dorton
HP18 9NJ

Project
Part Single Part Two Storey Side
/ Rear Extension

Drawing
Proposed Loft & Roof Plan

Drawn By
SEM

Drawn Date
Nov'21

Scale
As Noted (A1)

Rev	Amendments	Date

Drawing No.
20211117-04

Revision