

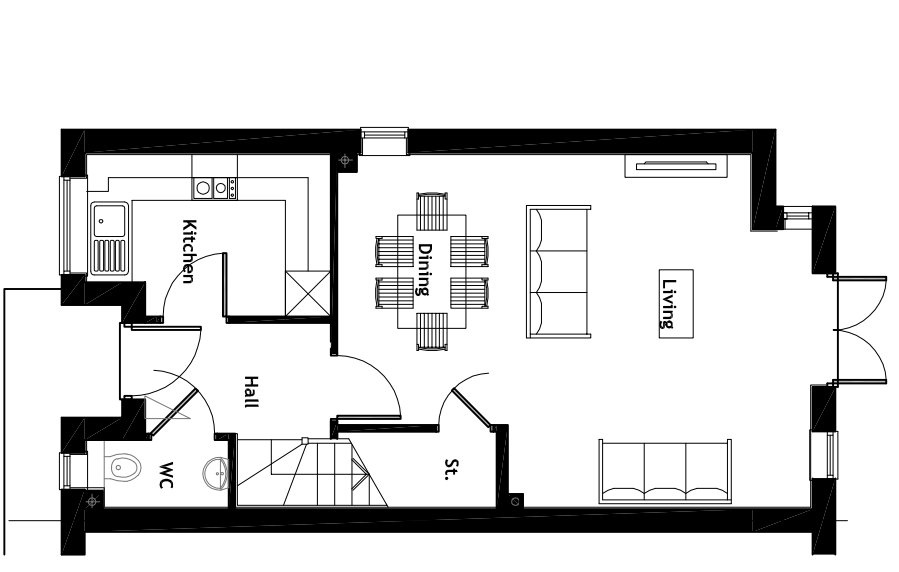


Do not scale from this drawing. Only figured dimensions are to be taken from this drawing. The contractor must verify all dimensions on site before commencing any work or stop drawings. The contractor must report any discrepancies to POD NEWCASTLE LTD before commencing work. If this drawing exceeds the quantities taken in any way, POD NEWCASTLE LTD is to be informed before the work commences. POD NEWCASTLE LTD is not responsible for the accuracy of dimensions relating to any Ordnance Survey data, or beyond the boundary of the inserted topographic survey data. Work within The Construction (Design and Management) Regulations 2015 is not to start until a Health and Safety Plan has been produced. COPYRIGHT © POD NEWCASTLE LTD. This drawing is Copyright and must not be reproduced in any form or media without written verbal consent of POD NEWCASTLE LTD.


REV	BY	DATE	NOTE
X	EX	13/10/24	NOTE

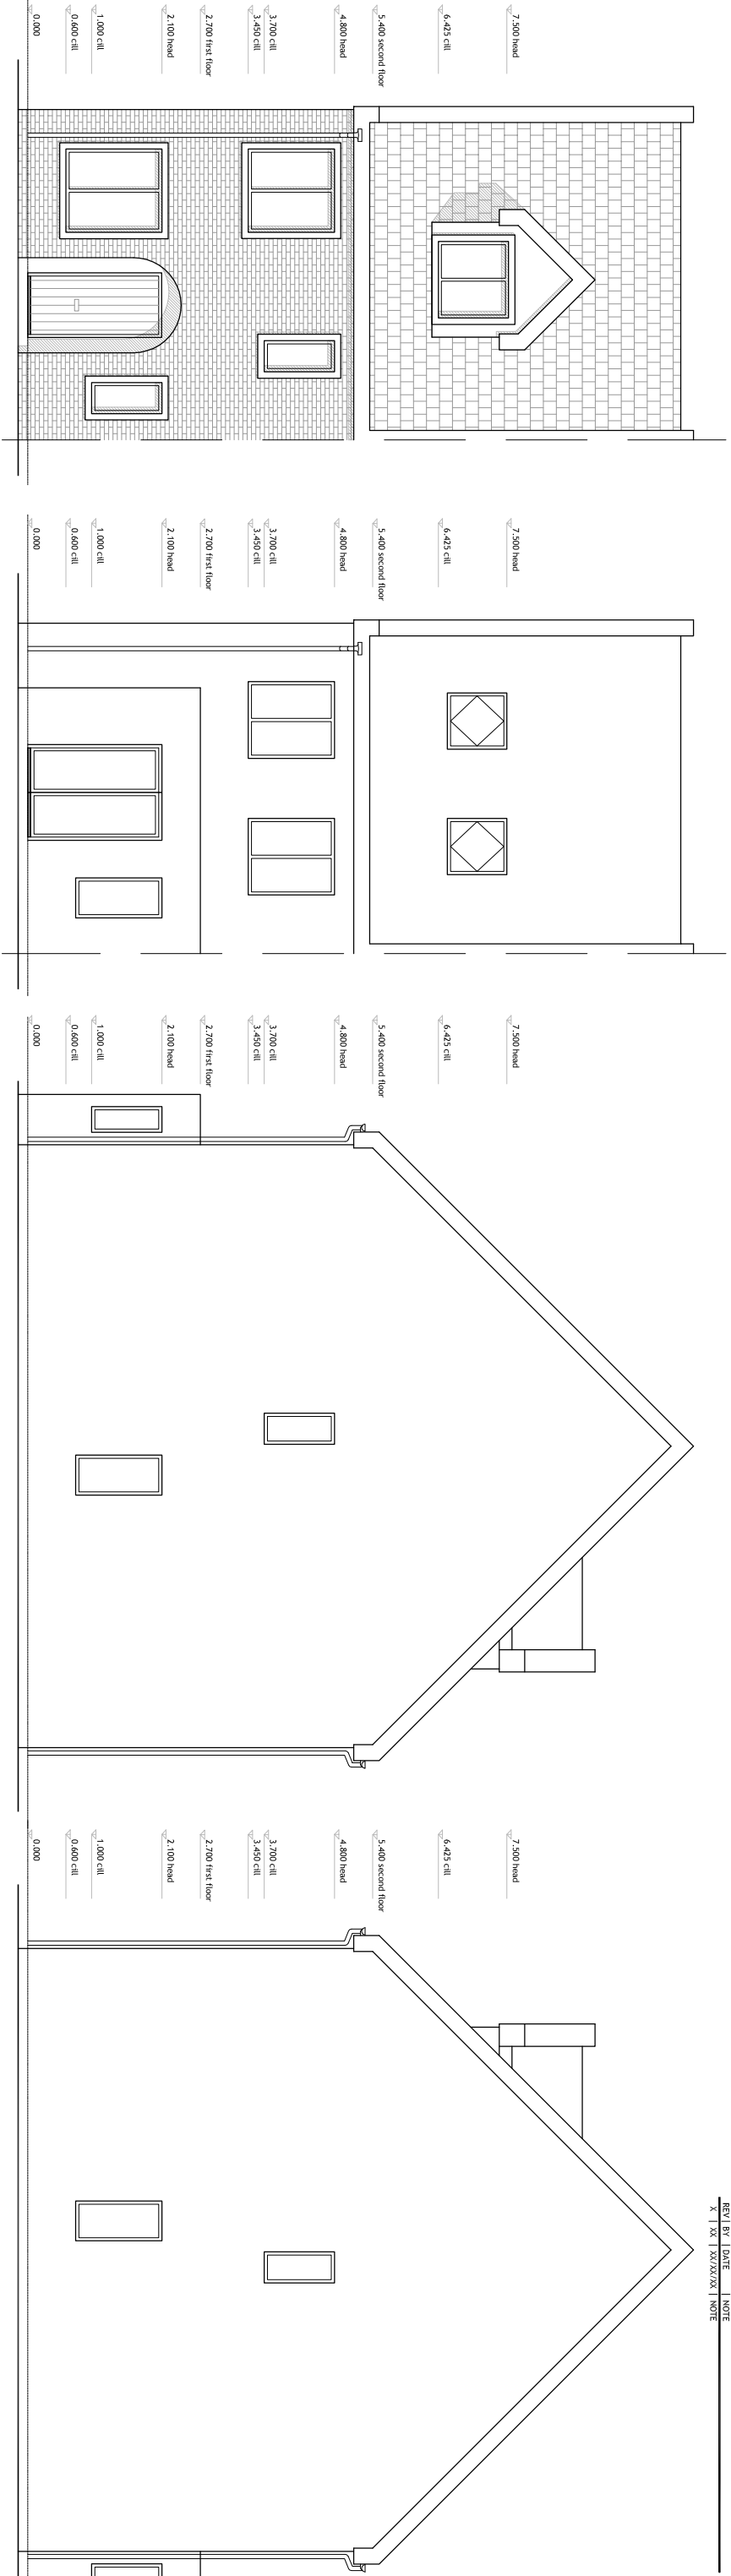

Ground Floor Plan

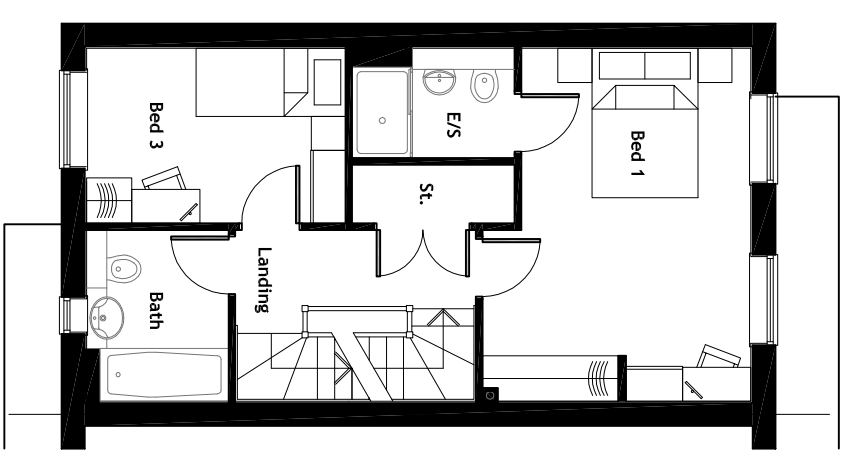

First Floor Plan

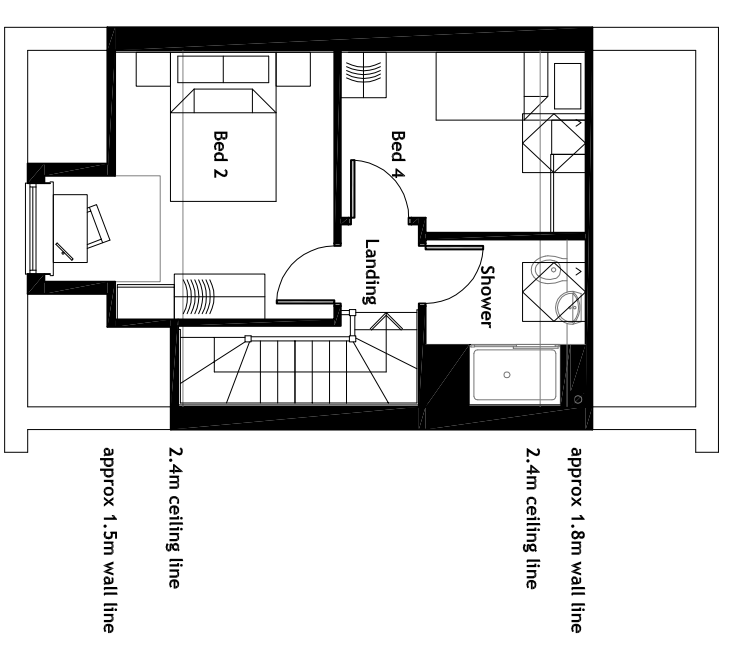

Second Floor Plan

### Character Area 2

#### Material Palette

- Stone Window Surrounds
- Clean Lined Windows
- Antracite Window Frames
- Antracite Weatherboard Recessed Porch
- Mix of Red & Buff Brick Facade
- Mix of Slate & Terracotta Roof Tile



### Tanfield Lea

### HouseType Drawings

### HT11 - Character Area 2

CLIENT:	Selected Properties Ltd.	STATUS:	Stage 3
SCALE:	1:100	DATE:	12.21
SHEET SIZE:	A3	DRAWN BY:	NG
PROJECT NO:	1513-ADL	CHECKED BY:	CVB
DRAWING NO:	311	REVISION:	

TOWER FACTORY | NEWCASTLE-UPON-TYNE | NE1 1DP | 0191 495 7700 | INFO@PODNEWCASTLE.CO.UK  
 PROJECT: Tanfield Lea  
 DRAWING TITLE: HouseType Drawings  
 HT11 - Character Area 2