


Do not scale from this drawing. Only figured dimensions are to be taken from this drawing. The contractor must verify all dimensions on site before commencing any work or shop drawings. The drawing exceeds the quantities taken in any POB NEWCASTLE LTD is to be informed before the drawing is issued. NEWCASTLE LTD is not responsible for the accuracy of dimensions relating to any Ordnance Survey data, or beyond the boundary of the inserted topographic survey data. Work within The Construction (Design and Management) Regulations 2015 is not to start until a Health and Safety Plan has been produced. COPYRIGHT © POB NEWCASTLE LTD. This drawing is Copyright and must not be reproduced in any form or media without written verbal consent of POB NEWCASTLE LTD.

REV | BY | DATE | NOTE
X | XX | XX/XX/XX |




Character Area 1

Material Palette



- Artisan Stone Heads & Cills
- Mullions & Transoms
- Dark Brown / Red Window Frames
- Dark Brown / Red Weatherboard
- Recessed Porch
- Mix o Buff & Red Brick Facades
- Mix of Slate & Terracotta Roof Tiles

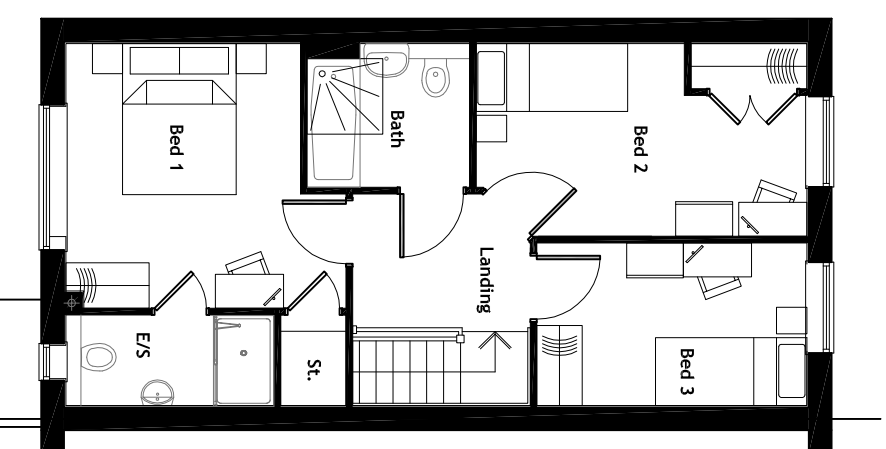

First Floor Plan

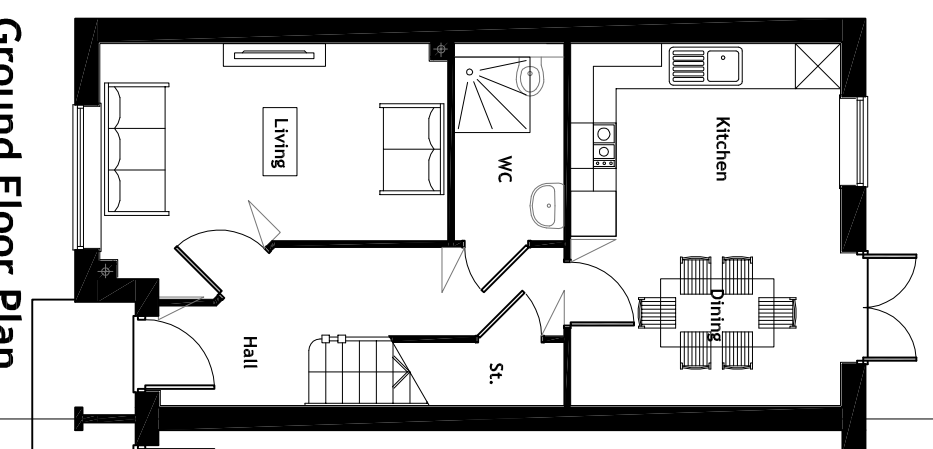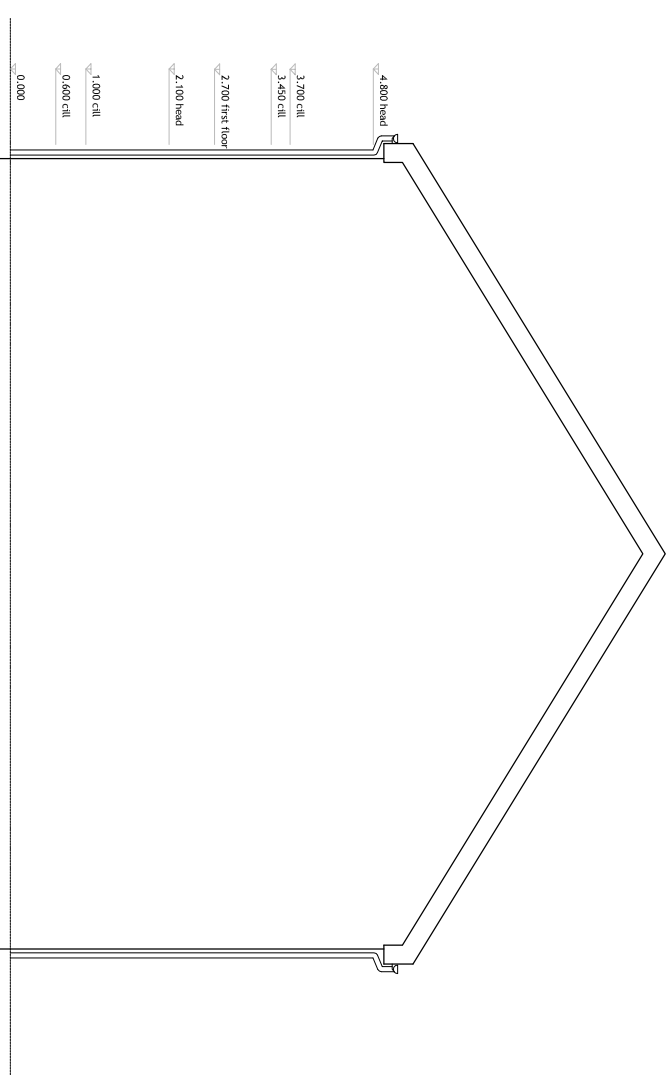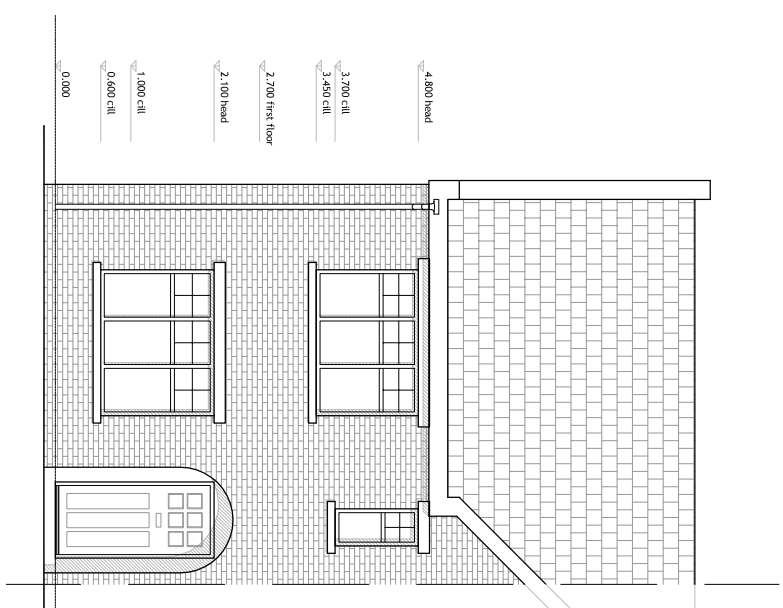

Ground Floor Plan

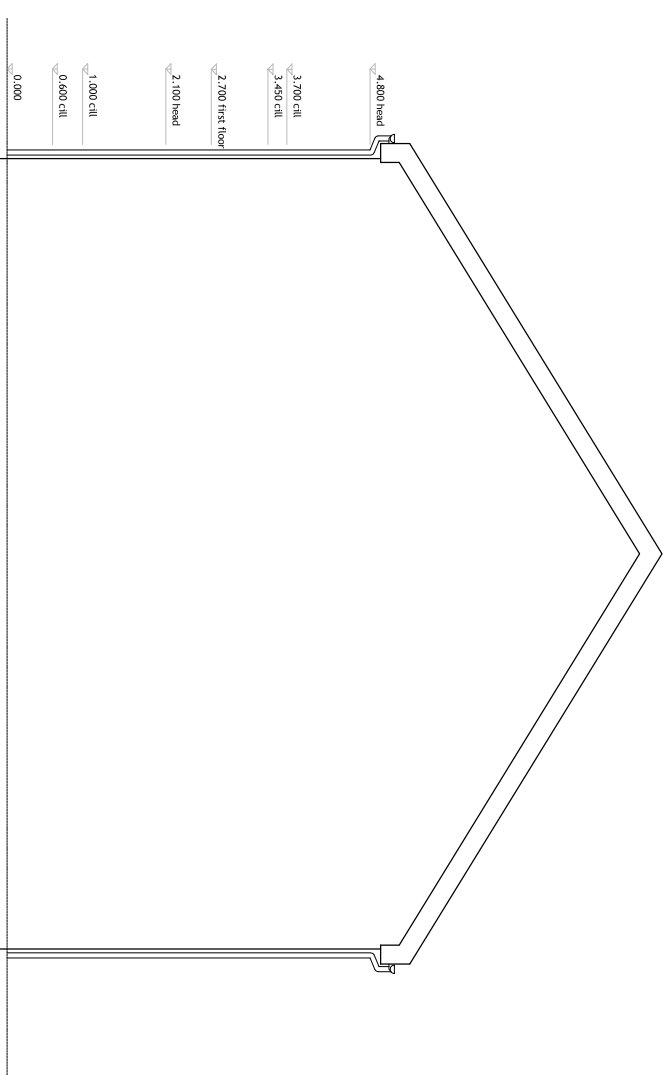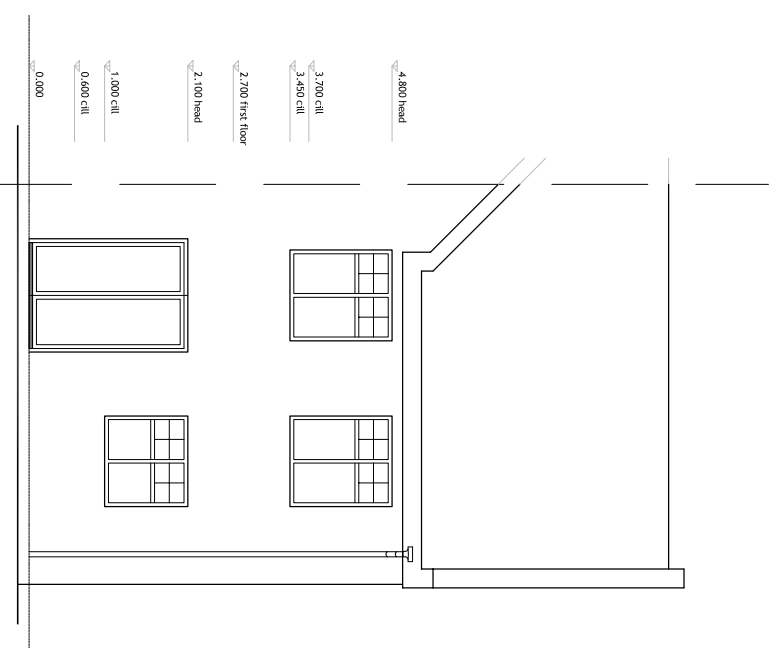

TOWER FACTORY | NEWCASTLE-UPON-TYNE | NE1 1DP | 0191 495 7700 | INFO@POBNEWCASTLE.CO.UK
PROJECT: Tanfield Lea

HouseType Drawings
HT7 - Character Area 1

CLIENT: Selected Properties Ltd. | STAGES: Stage 3

SCALE: 1:100 | SHEET SIZE: A3 | DATE: 12.21 | DRAWN BY: NG | CHECKED BY: CVB

PROJECT NO: 1513-ADL | DRAWING NO: 207