




OS Map

1:1250

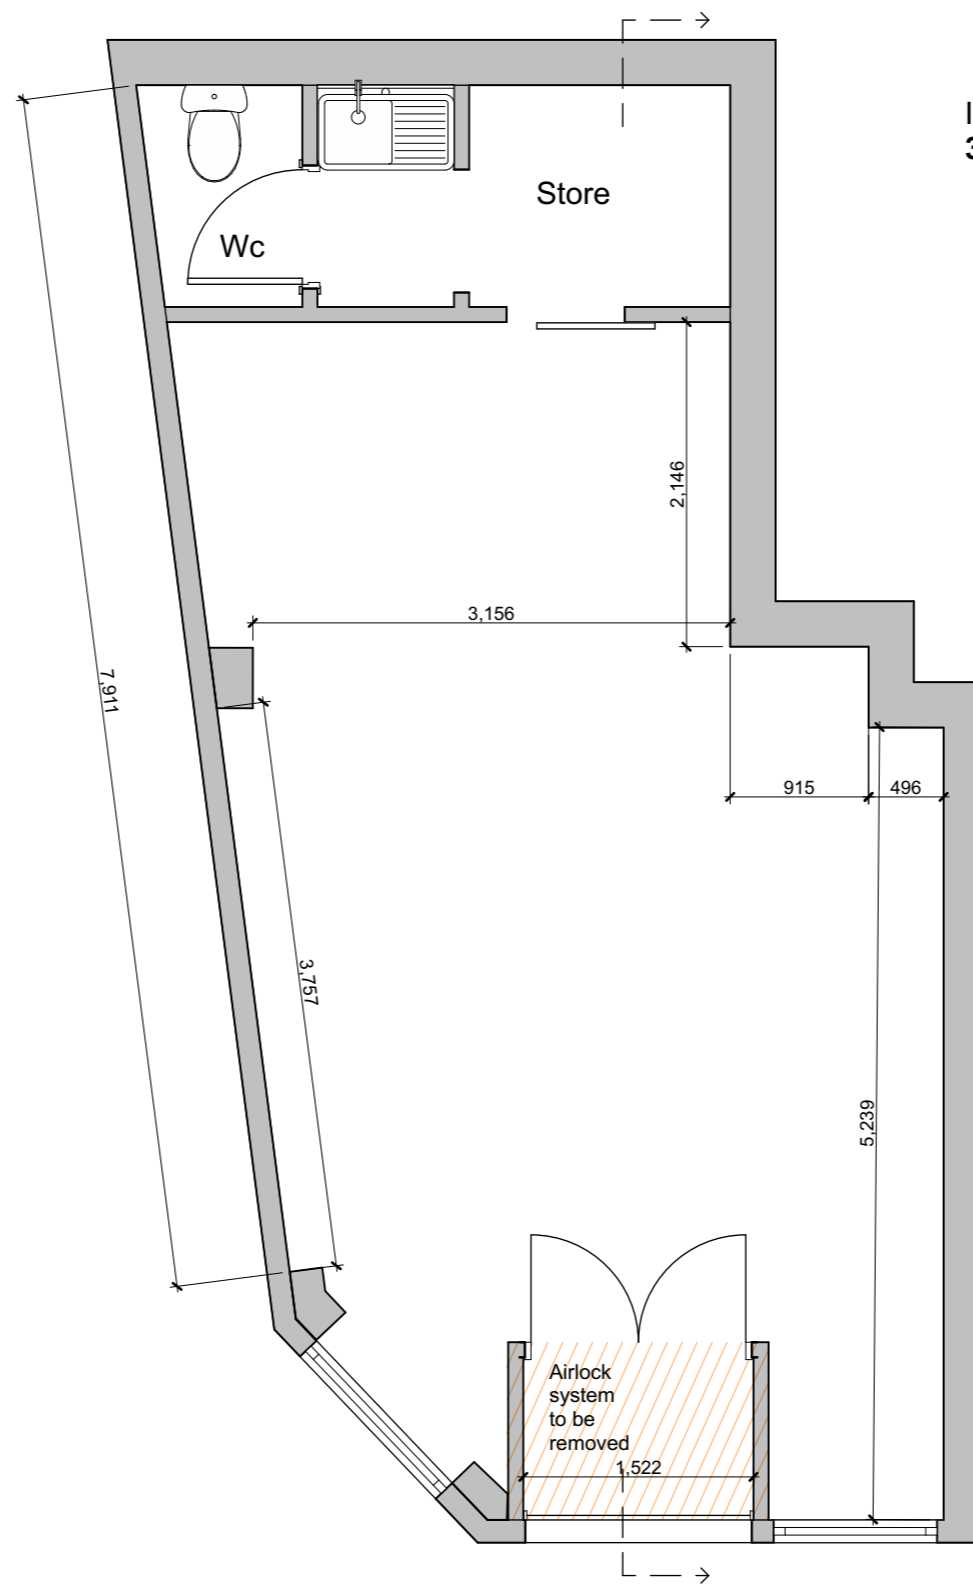

Internal gross Area:  
**38.3 sqm**


**Notes**

Do not scale from this drawing.  
All dimensions to be checked on site prior  
to construction.


FS Copyright reserved.

Ground Floor Plan

1:50

 

Scale 1:50 @ A3

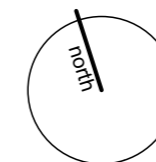

**PLANNING APPLICATION**

**Mr Zaki Djoudi**  
Date: 07.12.2021

27 Howard Street Glasgow G1 4BA  
Ground Floor Plan as Existing

DATE:

**21009/P/101**

SCALE: 1:50 @ A3

REV: