



Notes

Do not scale from this drawing.
All dimensions to be checked on site prior to construction.


FS Copyright reserved.

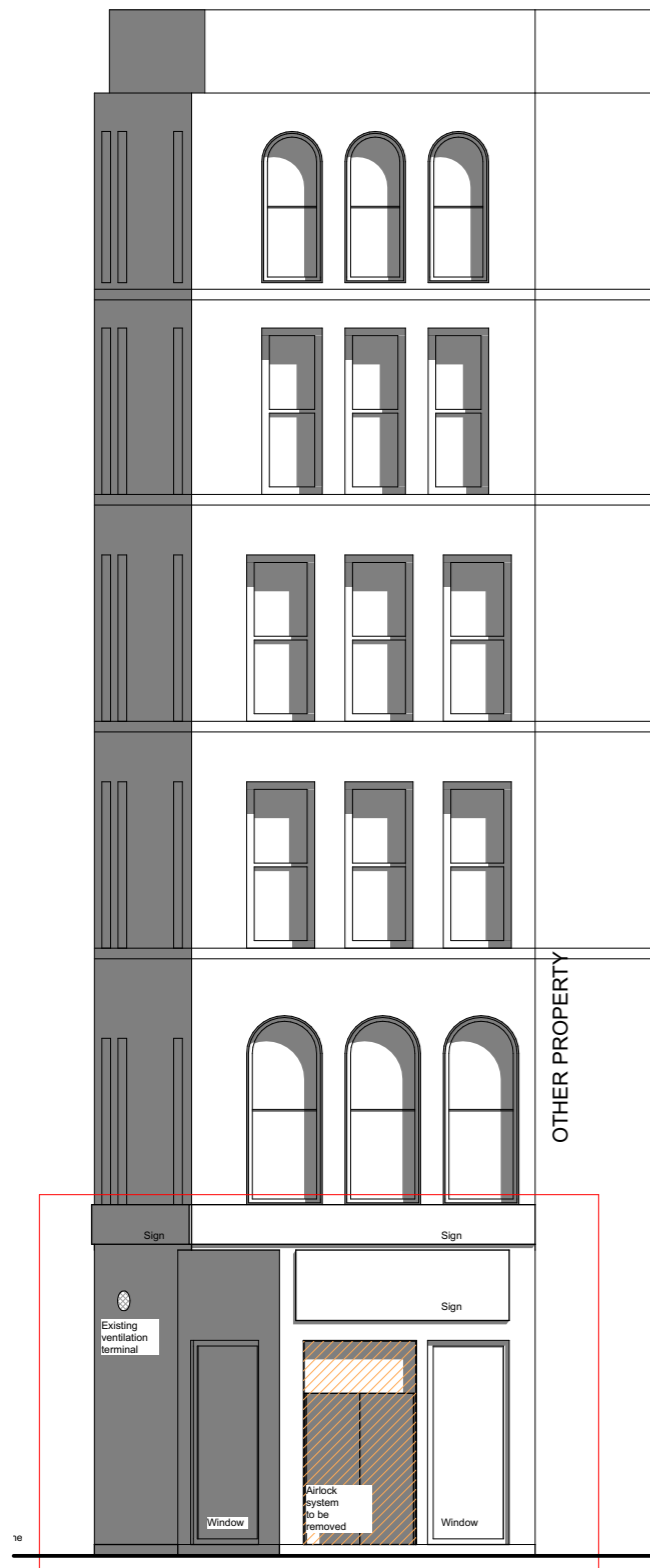


West Elevation as Existing 1:100

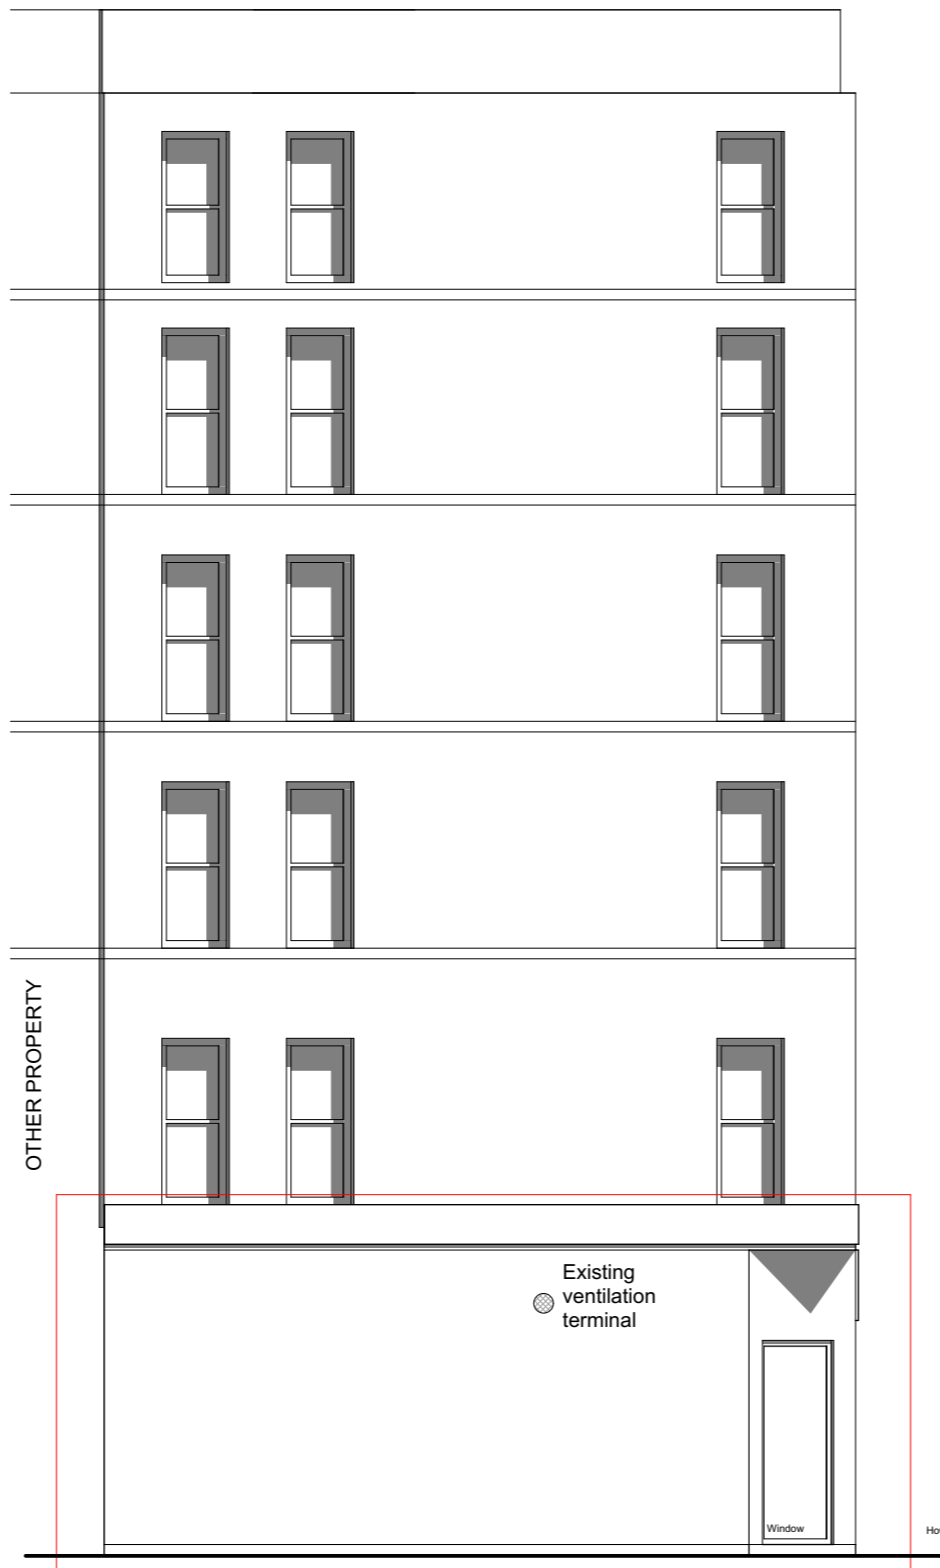

South Elevation as Existing 1:100

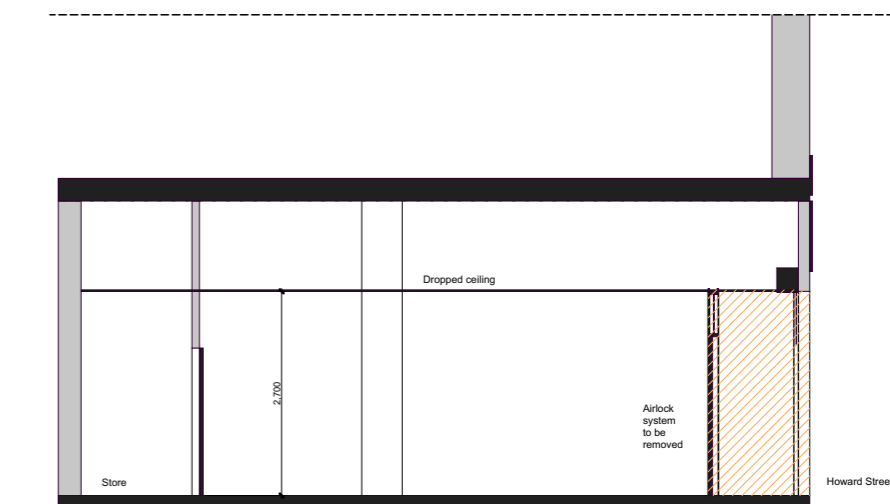

Building Section as Existing 1:100

 

PLANNING APPLICATION

Mr Zaki Djoudi
Date: 07.12.2021

27 Howard Street Glasgow G1 4BA
Elevations and Section as Existing

DATE:
21009/P/102
SCALE: 1:100 @ A3

REV: