



Notes

Do not scale from this drawing.
All dimensions to be checked on site prior
to construction.


FS Copyright reserved.

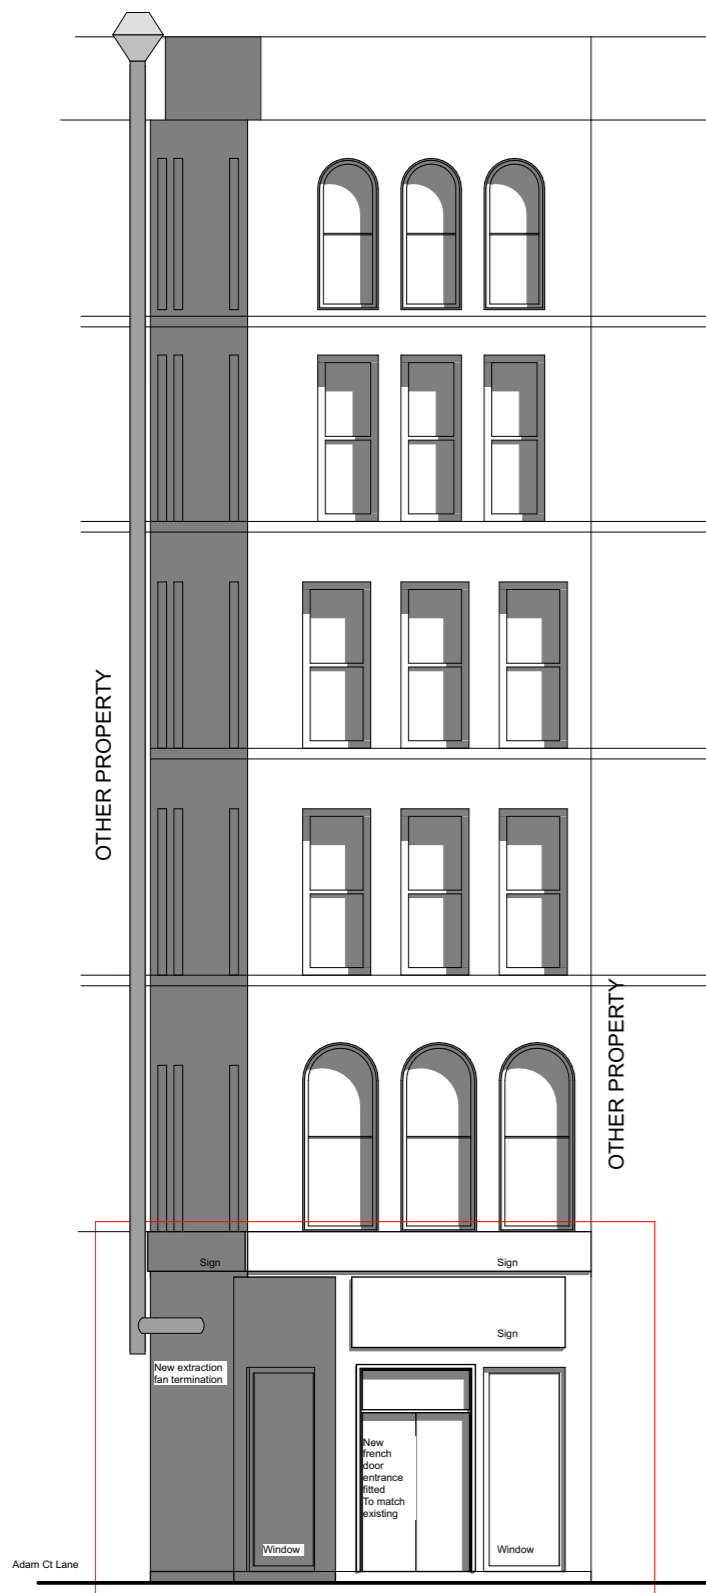


South Elevation as Proposed 1:100

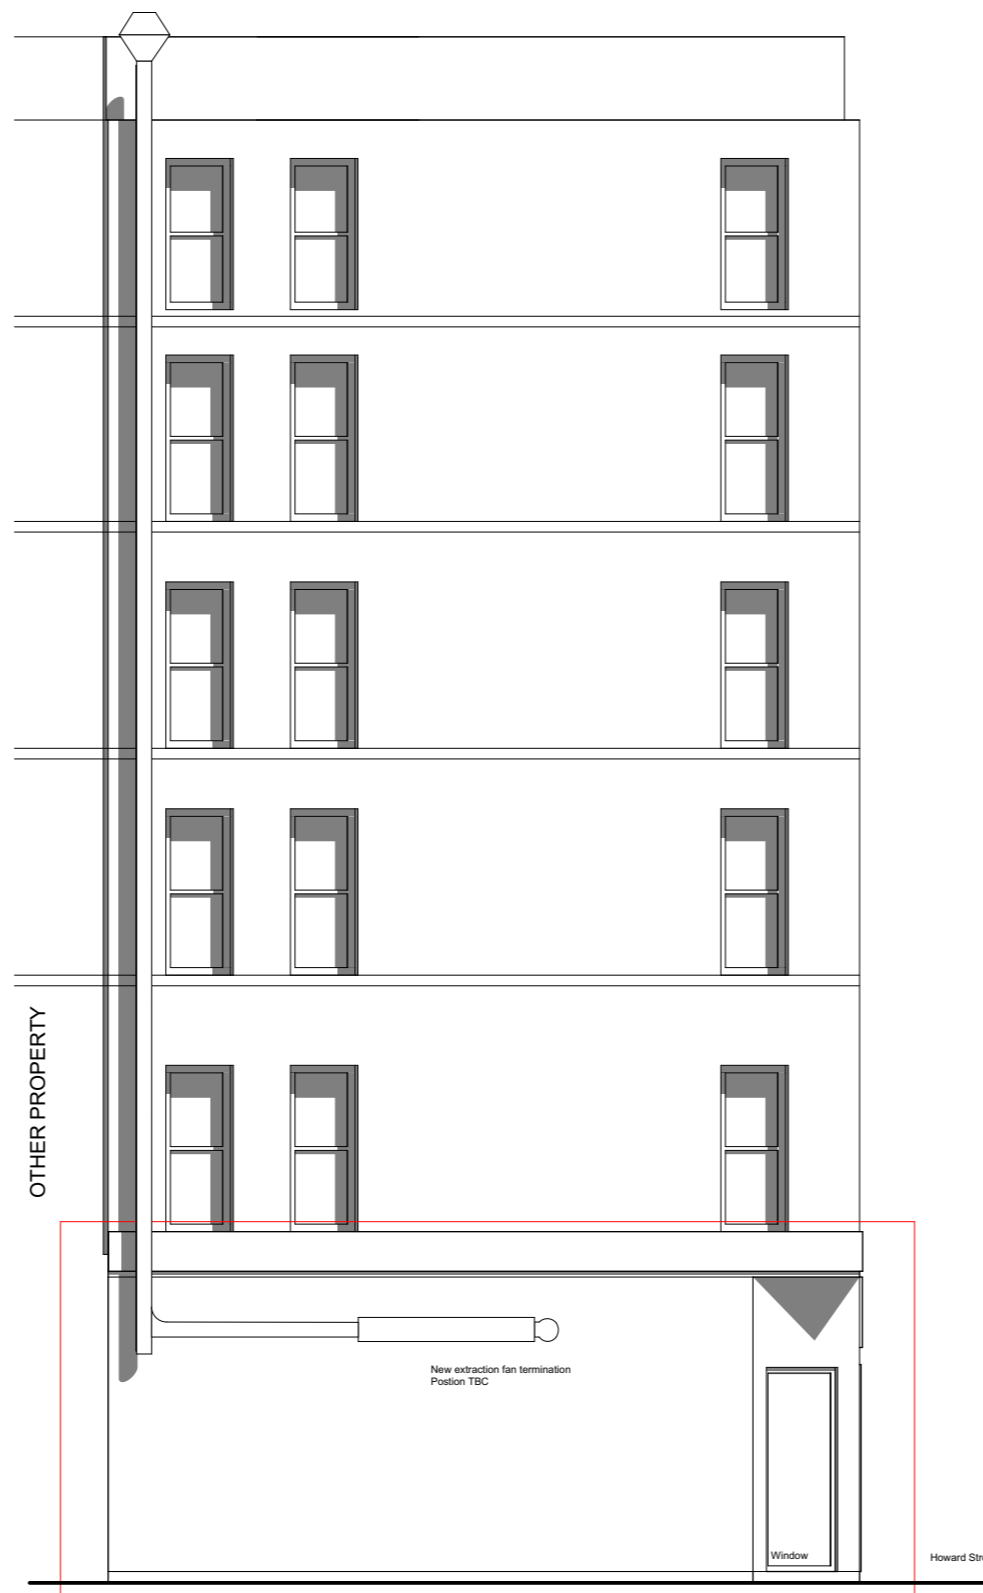

West Elevation as Proposed 1:100

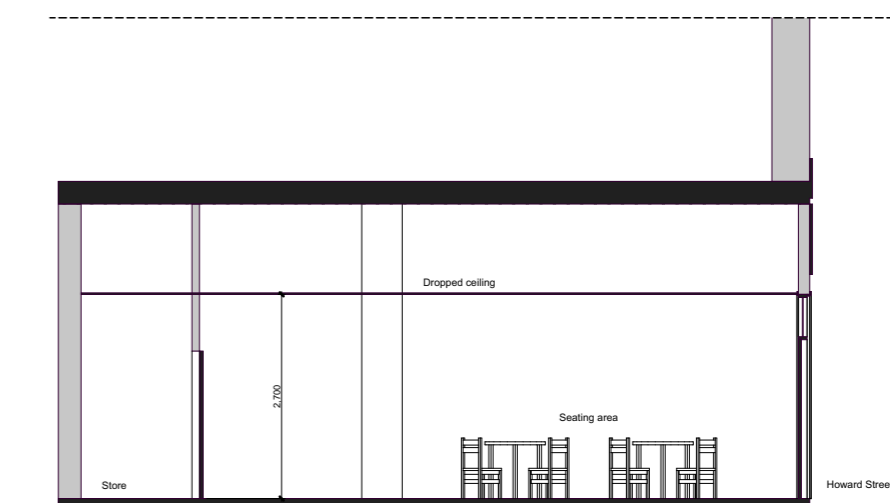

Building Section as Proposed 1:100

 

PLANNING APPLICATION

Mr Zaki Djoudi
Date: 07.12.2021

27 Howard Street Glasgow G1 4BA
Elevations and Section as Proposed

A - 15.12.21 - Flue stack position amended

DATE:
21009/P/202 A
SCALE: 1:100 @ A3

REV: