


PROPOSED GROUND FLOOR PLAN
Scale 1:50

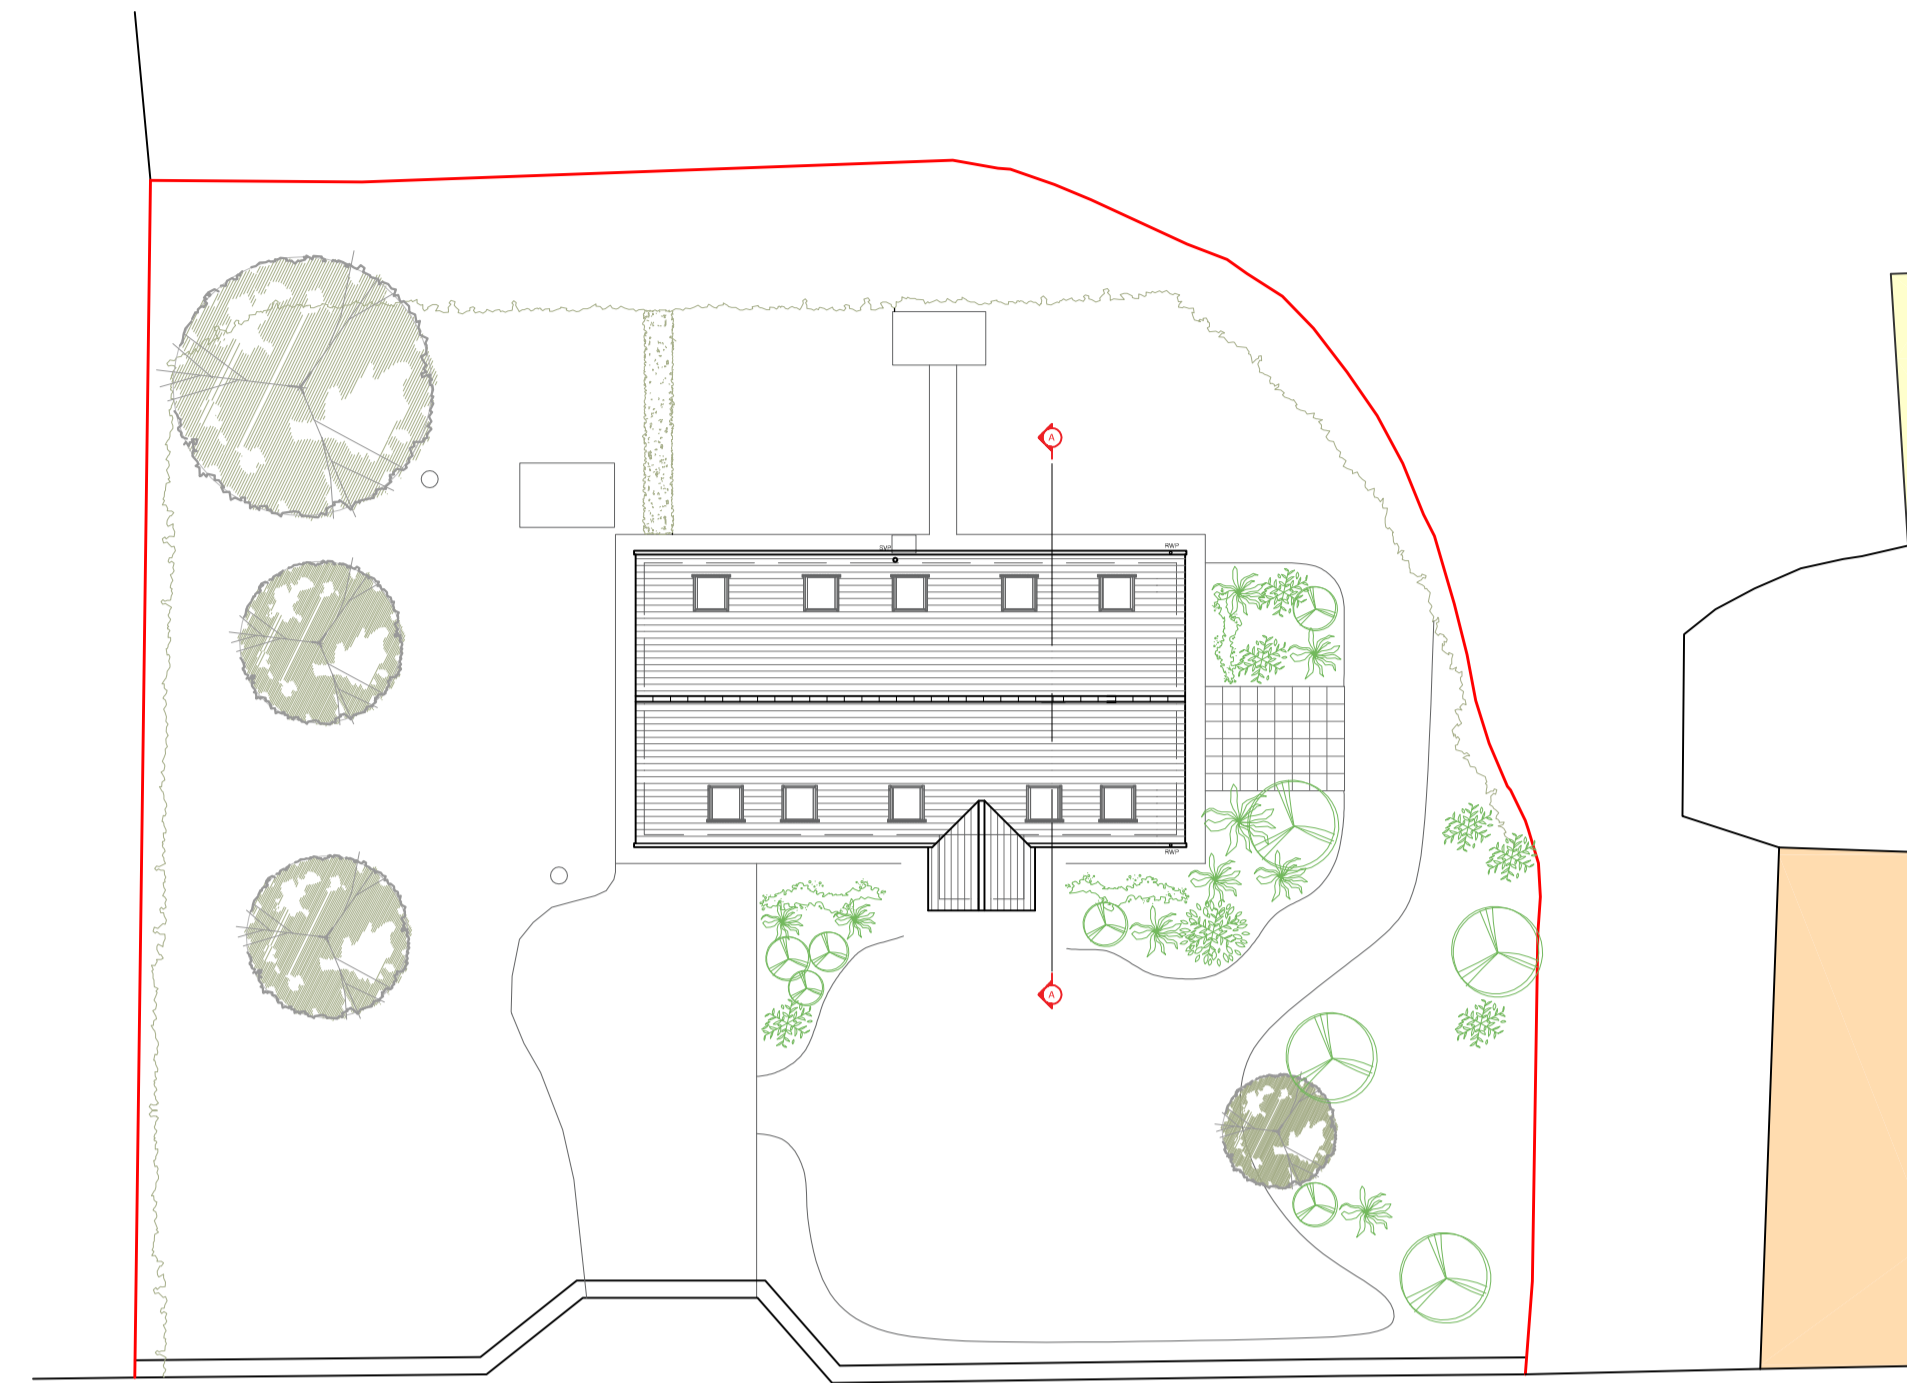

PROPOSED ROOF PLAN
Scale 1:200




PROPOSED WEST ELEVATION
Scale 1:100



PROPOSED SOUTH ELEVATION
Scale 1:100


PROPOSED MATERIALS
VELUX ROOFLIGHTS
NATURAL SLATE ROOF.
LARCH OR SIMILAR NATIVE SPECIES VERTICAL TIMBER WEATHERBOARDING LEFT TO WEATHER NATURALLY.
'PAREX G20 OFF WHITE' OR SIMILAR THROUGH COLOURED RENDER TO PORCH.
UPVC FLUSH CASEMENT WINDOWS. COLOUR TBC.

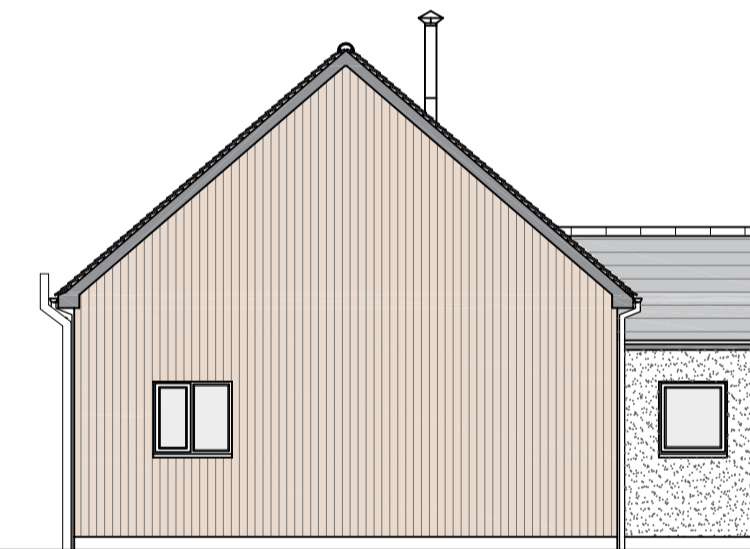


PROPOSED NORTH ELEVATION
Scale 1:100



PROPOSED EAST ELEVATION
Scale 1:100

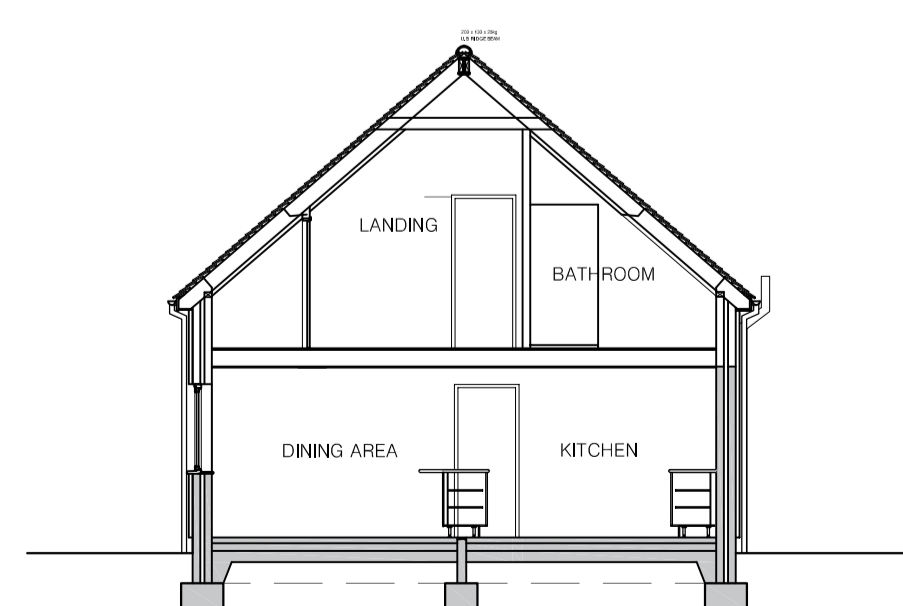


PROPOSED SECTION A-A
Scale 1:100

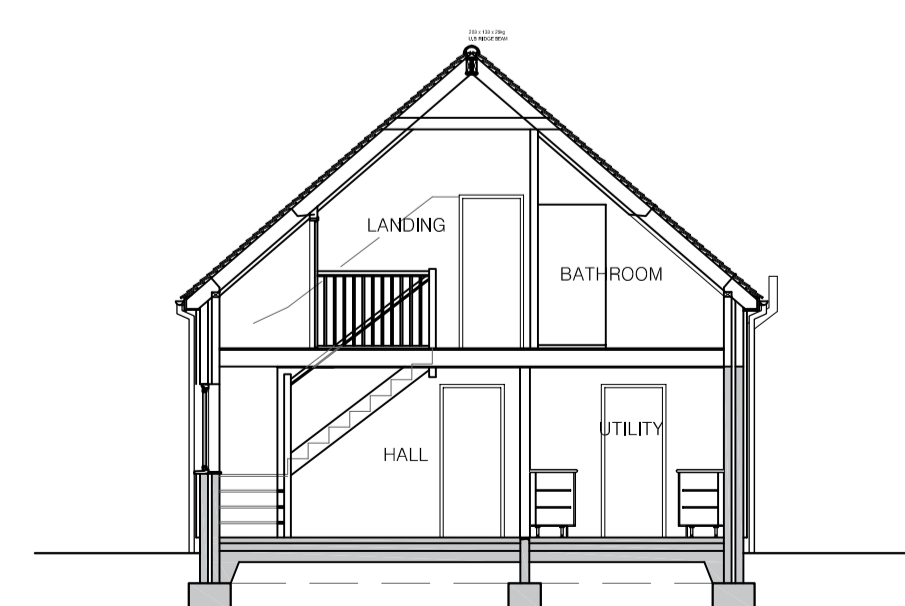

PROPOSED SECTION B-B
Scale 1:100



Tim Cole Downes
ACIOB EngTech MInstRE

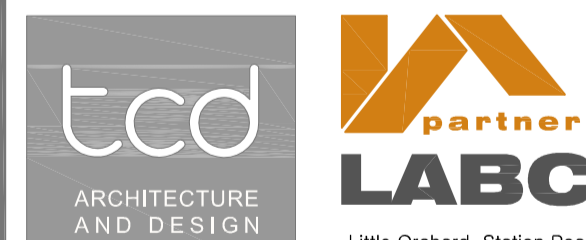

Little Orchard, Station Road,
Anstford, Castle Cary, BA7 7PD
Tel 01963 350777 -- 07932 150873
email tim@timdownes.co.uk

CLIENT:
MR P OATEN & Ms T STEPHENS

SITE ADDRESS
**HEATHERBANK
ALHAMPTON
SHEPTON MALLET
SOMERSET**

PROJECT:
**PROPOSED EXTENSION AND
ALTERATIONS TO DWELLING.**

TITLE:
**1:50 PROPOSED ELEVATIONS AND
SECTIONS.
1:50 PROPOSED FIRST FLOOR PLAN.**

SCALE:
1:50 1:100 @ A1
APPLICATION No: TCD DRAWN: DATE: DEC 2021

DRAWING NO: **1566/005** REV: