


EXISTING ELEVATIONS

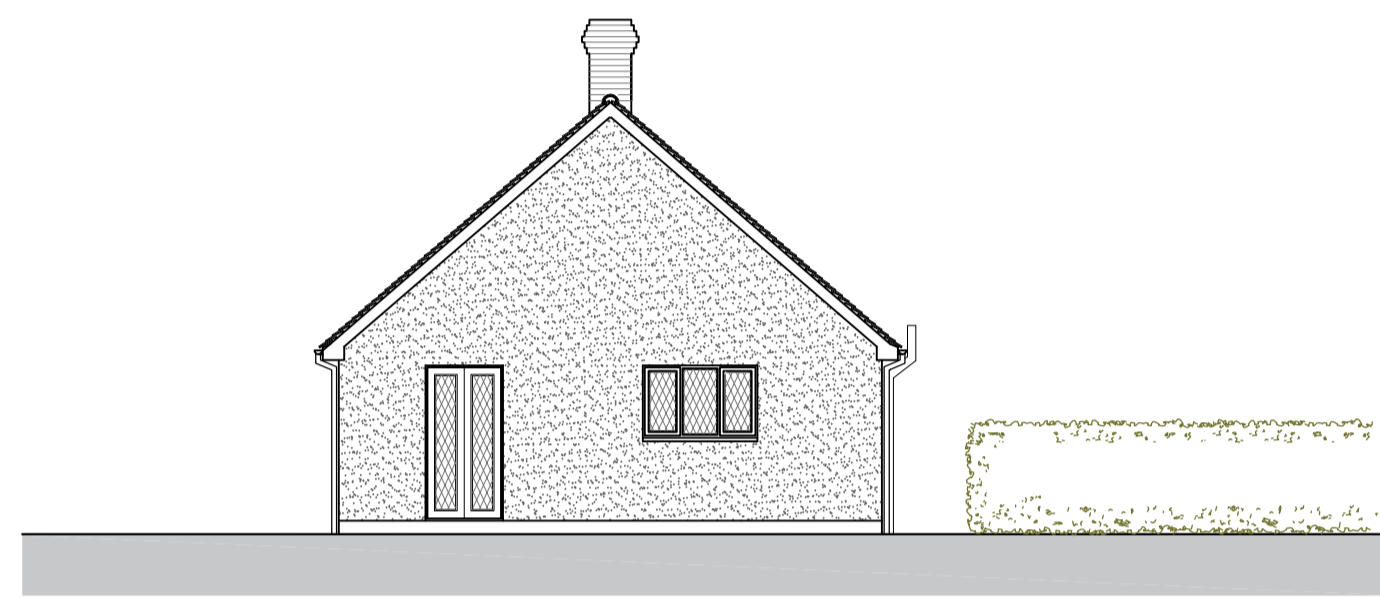

EXISTING WEST ELEVATION
Scale 1:100




EXISTING SOUTH ELEVATION
Scale 1:100



EXISTING NORTH ELEVATION
Scale 1:100




EXISTING EAST ELEVATION
Scale 1:100

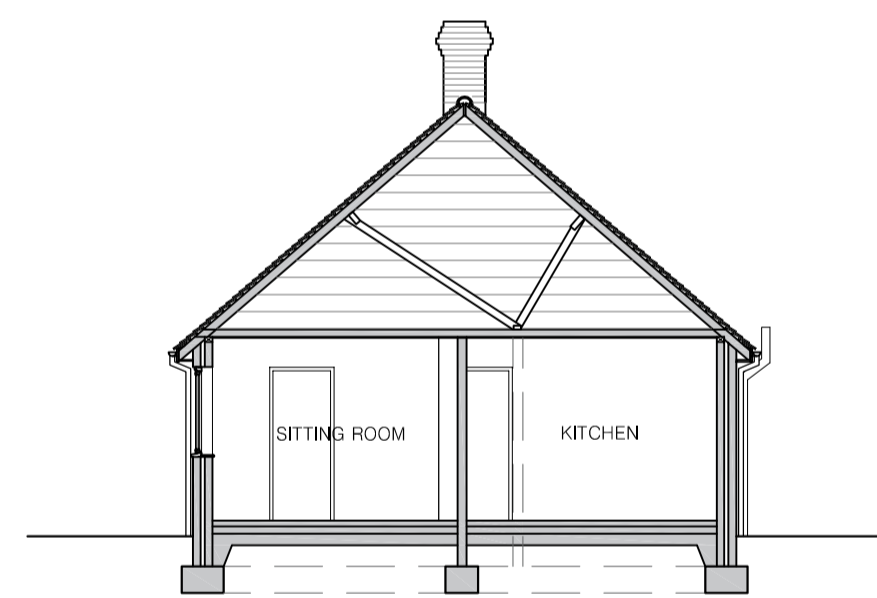

EXISTING SECTION A-A
Scale 1:50

REPRODUCING THESE DRAWINGS BY PRINTING OR COPYING MAY LEAD TO ERRORS. PLEASE REFER TO SCALE BAR. DO NOT SCALE OFF THESE DRAWINGS FOR CONSTRUCTION PURPOSES. IF ANY DISCREPANCIES ARE FOUND, PLEASE CONTACT TIM COLE DOWNES LIMITED IMMEDIATELY. © TIM COLE DOWNES LIMITED 2021

 

Tim Cole Downes
ACIOB EngTech MInstRE



Little Orchard, Station Road,
Anstford, Castle Cary, BA7 7PD
Tel 01963 350777 -- 07932 150873
email tim@timdownes.co.uk

CLIENT:
MR P OATEN & Ms T STEPHENS

SITE ADDRESS
HEATHERBANK
ALHAMPTON
SHEPTON MALLETT
SOMERSET

PROJECT:
PROPOSED EXTENSION AND
ALTERATIONS TO DWELLING.

TITLE:
1:100 EXISTING ELEVATIONS AND
SECTION.

SCALE:
1:100 @ A1
APPLICATION No: DRAWN: DATE:
TCD DEC 2021

DRAWING No: 1566/003 REV: