


Ground Floor Plan
1:100



First Floor Plan
1:100

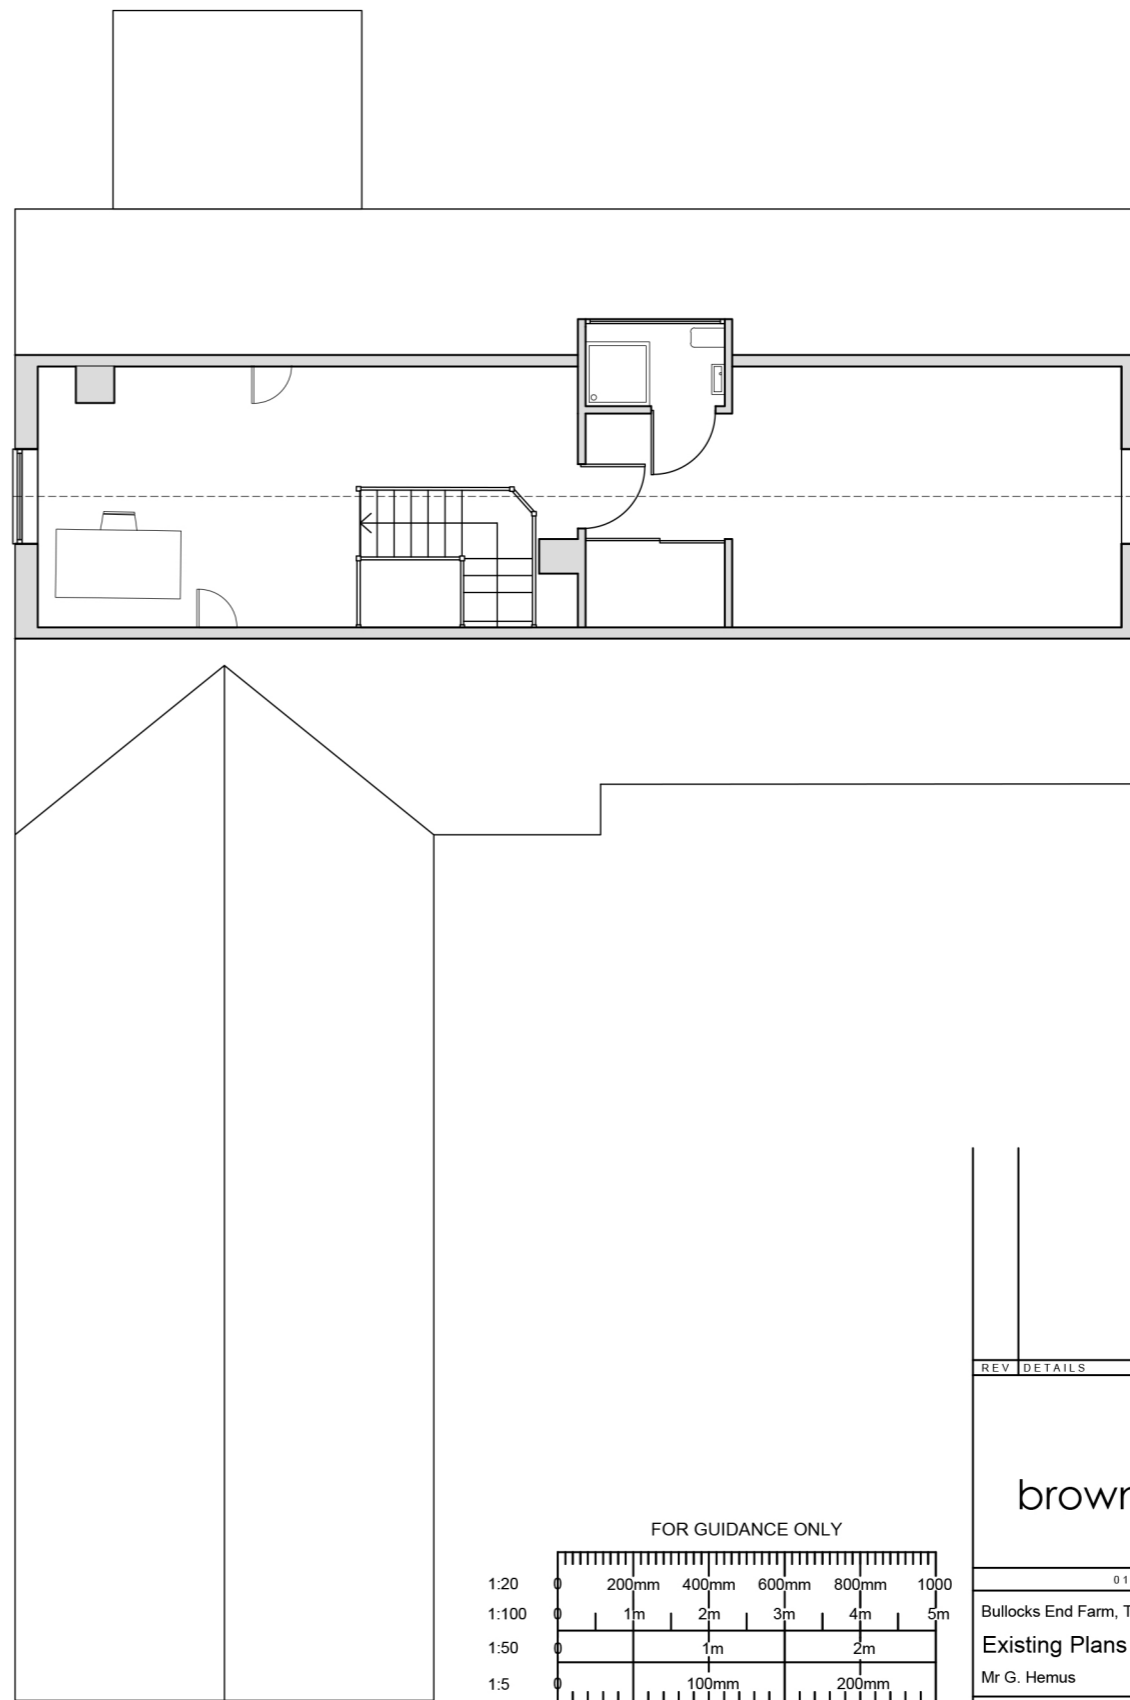

REV	DETAILS	DATE	CHECKED
 brownhill hayward brown chartered architects			
01543 254357 - mail@bhbarchitects.co.uk			
Bullocks End Farm, Tamworth			DRAWING NO.
Existing Plans			3610- 03
Mr G. Hemus			REV DATE
			/ Dec '21
PLANNING		DRAWN LA	CHECKED MW
		SCALE 1:100 @ A3	
		The copyright of this drawing and design is vested in the Architect and must not be copied or reproduced without written consent. All dimensions given are to be verified on site by the responsible contractor.	
PART OF			