


Legend

----- Residential curtilage

Existing trees

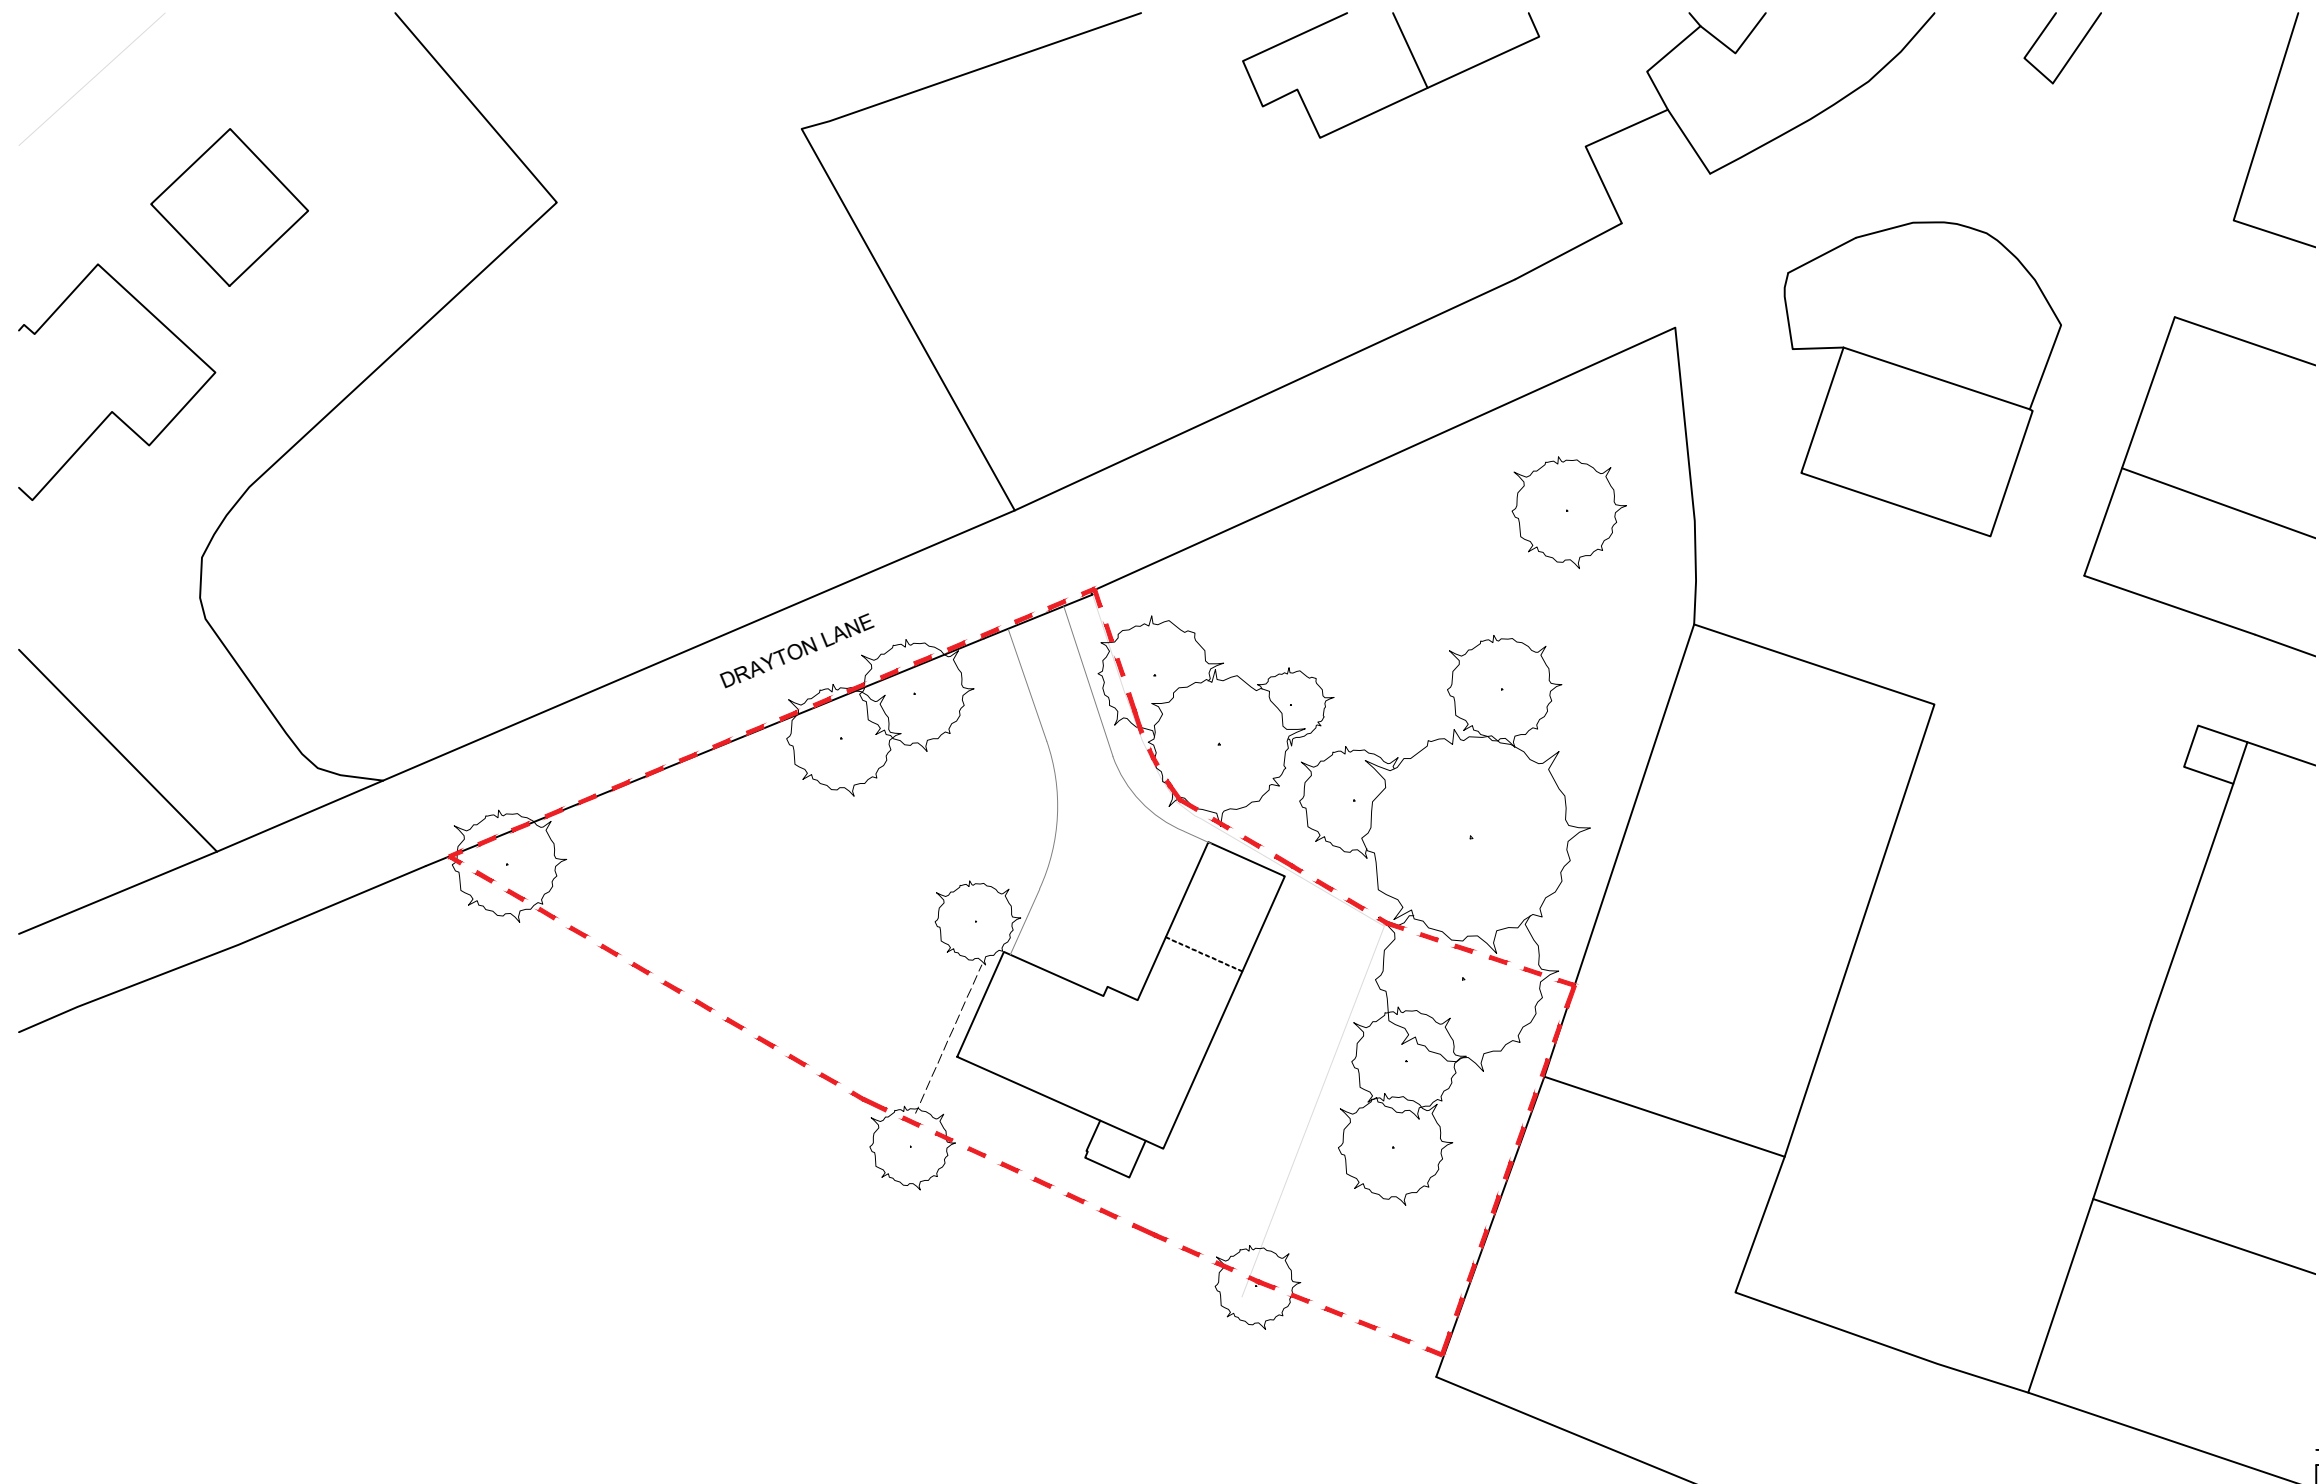

REV DETAILS DATE CHECKED



brownhill hayward brown
 chartered architects

01543 254357 - mail@bhbarchitects.co.uk

Bullocks End Farm, Tamworth		DRAWING NO. 3610- 02	
Existing Site Plan		REV	DATE
Mr G. Hemus		/	Dec '21

PLANNING		DRAWN	CHECKED	SCALE
		LA	MW	1:500 @ A3



The copyright of this drawing and design is vested in the Architect and must not be copied or reproduced without written consent. All dimensions given are to be verified on site by the responsible contractor.



FOR GUIDANCE ONLY

