



Ground Floor Plan
1:100



First Floor Plan
1:100

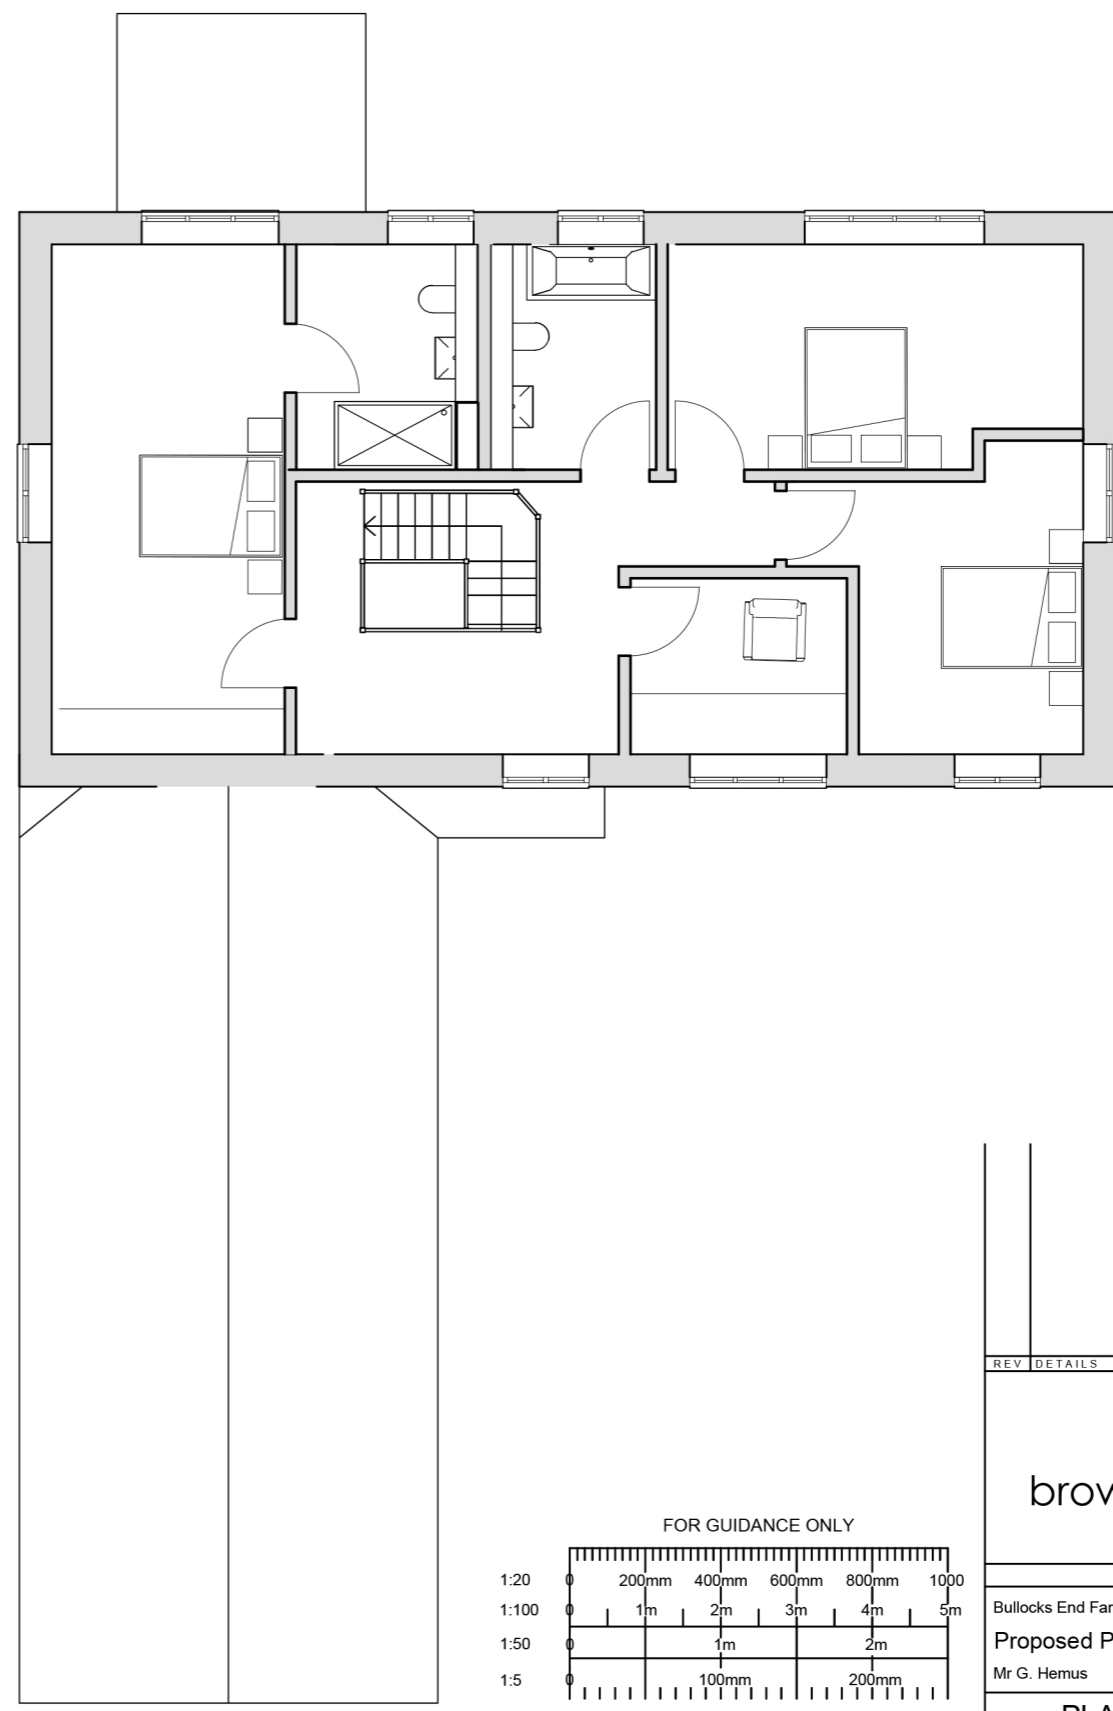

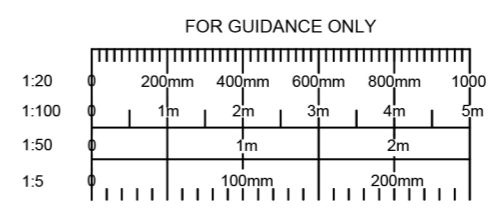


REV	DETAILS	DATE	CHECKED


brownhill hayward brown
 chartered architects

01543 254357 - mail@bhbarchitects.co.uk

Bullocks End Farm, Tamworth		DRAWING NO.	
Proposed Plans		3610- 10	
Mr G. Hemus	REV	DATE	
	/	Dec '21	

PLANNING		DRAWN	CHECKED	SCALE
		LA	MW	1:100 @ A3

		The copyright of this drawing and design is vested in the Architect and must not be copied or reproduced without written consent. All dimensions given are to be verified on site by the responsible contractor.	PART OF 
---	---	--	--