



Front Elevation
1:100

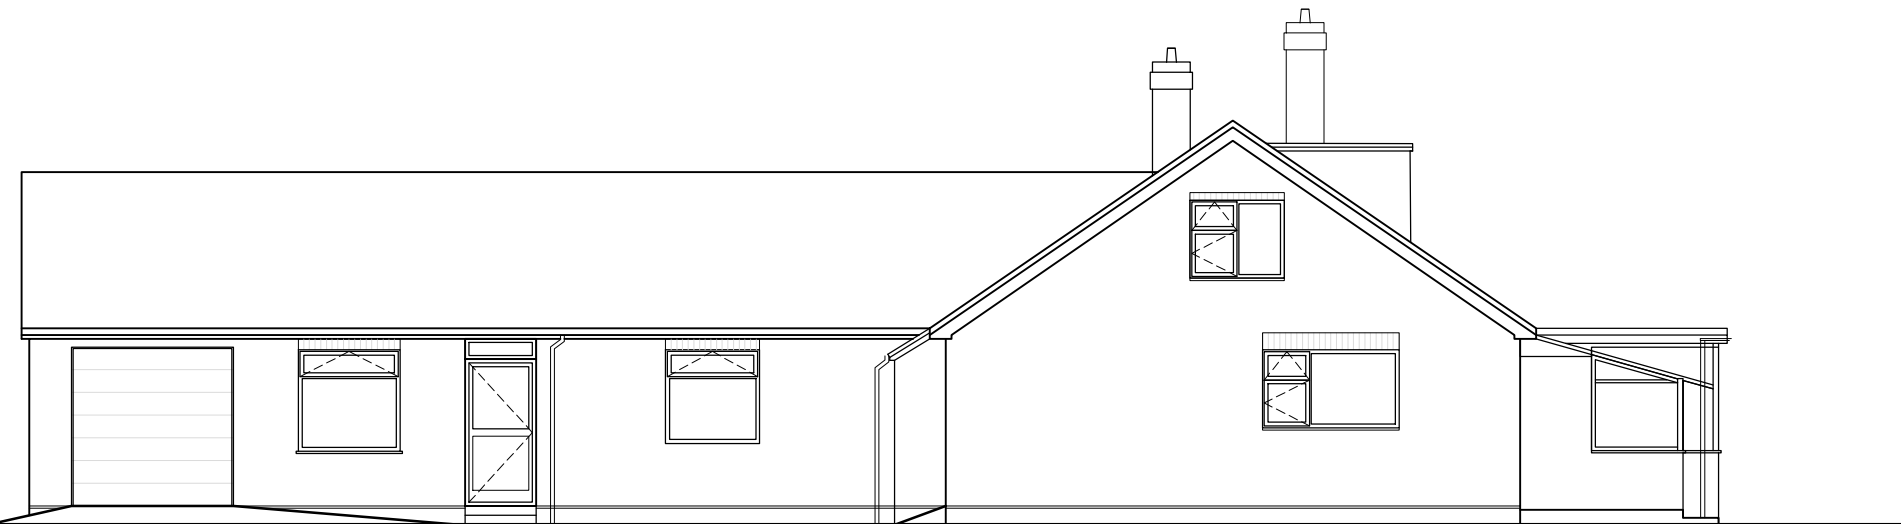


Rear Elevation
1:100



Side Elevation
1:100

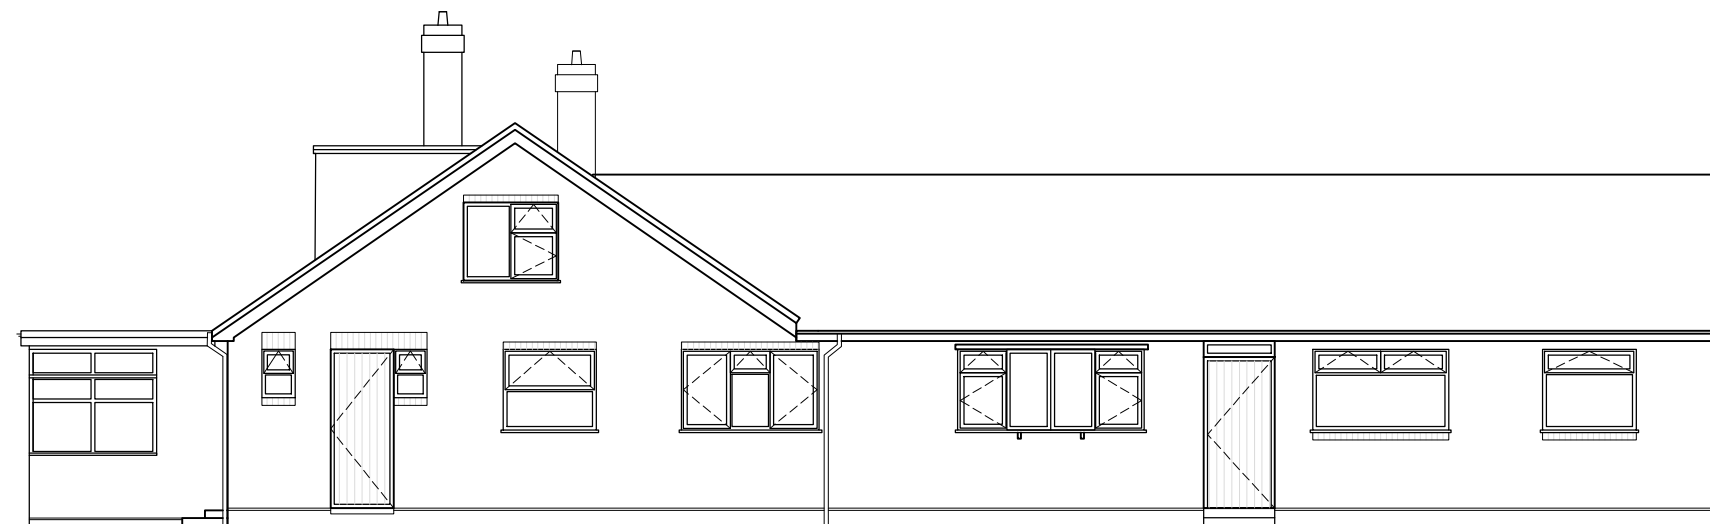

Side Elevation 2
1:100

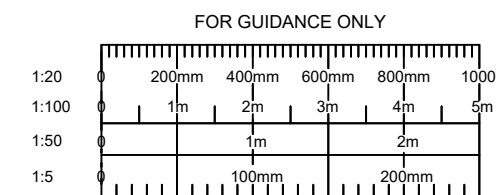

REV DETAILS		DATE CHECKED	
 brownhill hayward brown chartered architects			
01543 254357 - mail@bhbarchitects.co.uk			
Bullocks End Farm, Tamworth		DRAWING NO. 3610- 04	
Existing Elevations		REV	DATE
Mr G. Hemus		/	Dec '21
PLANNING		DRAWN LA	CHECKED MW
		SCALE	PART OF
		1:100 @ A3	bhb architects
The copyright of this drawing and design is vested in the Architect and must not be copied or reproduced without written consent. All dimensions given are to be verified on site by the responsible contractor.			
 ISO 9001 REGISTERED FIRM		 ISO 14001 REGISTERED FIRM	