
 


Site Plan - The Watchers, Golant

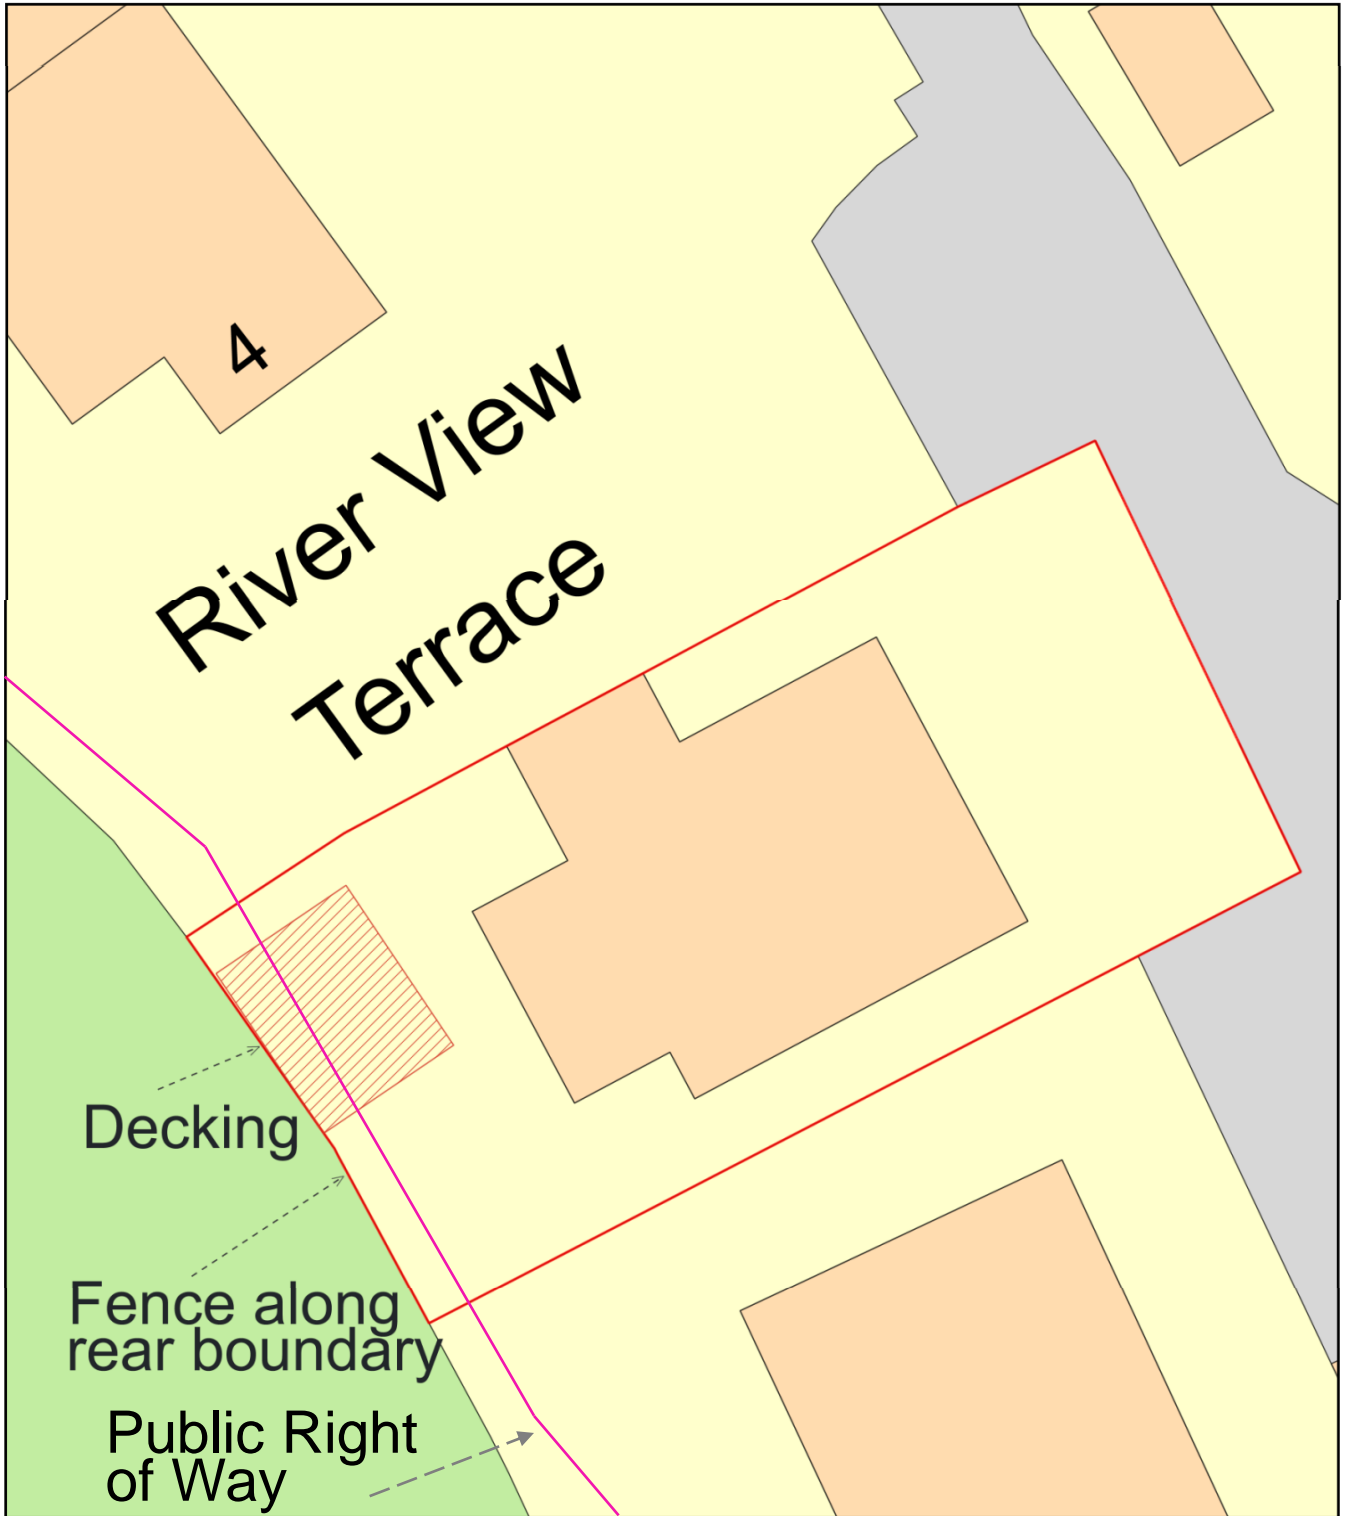

Plan Produced for: Nicola Pittman
Date Produced: 05 Jan 2022
Plan Reference Number: TQRQM22005105439970
Scale: 1:200 @ A4