


FLOOR PLAN 1:50

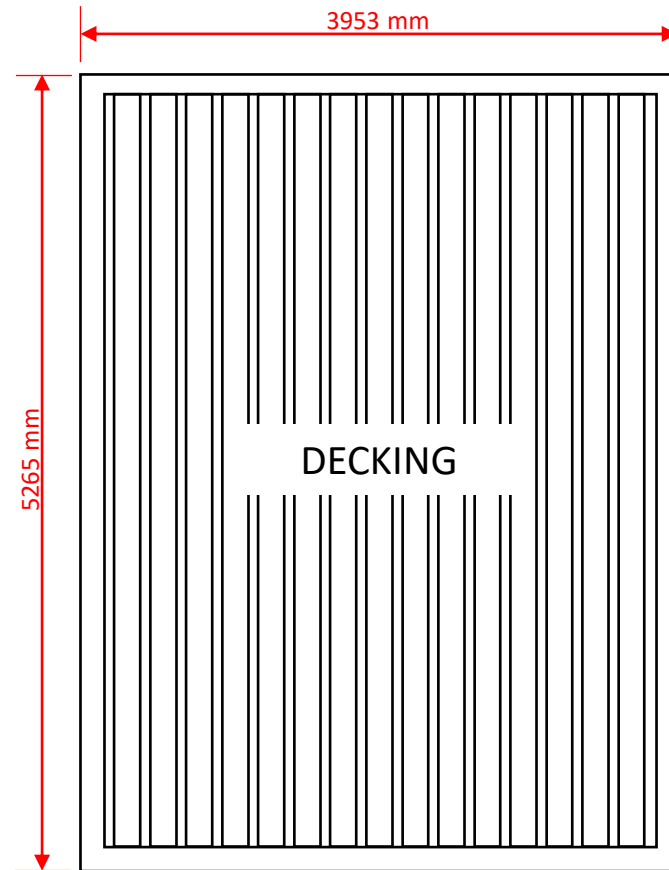

Date JANUARY 2022	Scale 1:50	Description/Location PROPOSED DECKING AREA THE WATCHERS GOLANT FOWEY CORNWALL PL23 1LL
Drawing No 02	Revision -	