



This drawing must not be used for construction purposes: refer to figured dimensions only. Where applicable, check dimensions on the prior to commencing work. All work is to conform to the current edition of the Building Regulations. All materials and workmanship are to conform to relevant BS or BSEN specifications, and Codes of Practice. All products are to be installed in full accordance with the manufacturer's recommendations.

Copyright in this drawing is vested with Oakes Drafting Services Limited.


Oakes Drafting Services Limited disclaims all and any liability whether arising out of Oakes Drafting Services Limited's negligence, breach of contract or otherwise however to any other person, firm or company that has disclosed to Oakes Drafting Services Limited

- a) the use that he or it proposes to make of the document
- b) the extent to which any modification or works have been carried out to the building or site to which the document relates since the preparation by Oakes Drafting Services Limited of this document and
- c) any other information which is relevant to the proposed use of the document and has obtained the written consent of Oakes Drafting Services Limited to such use.


NOTES:

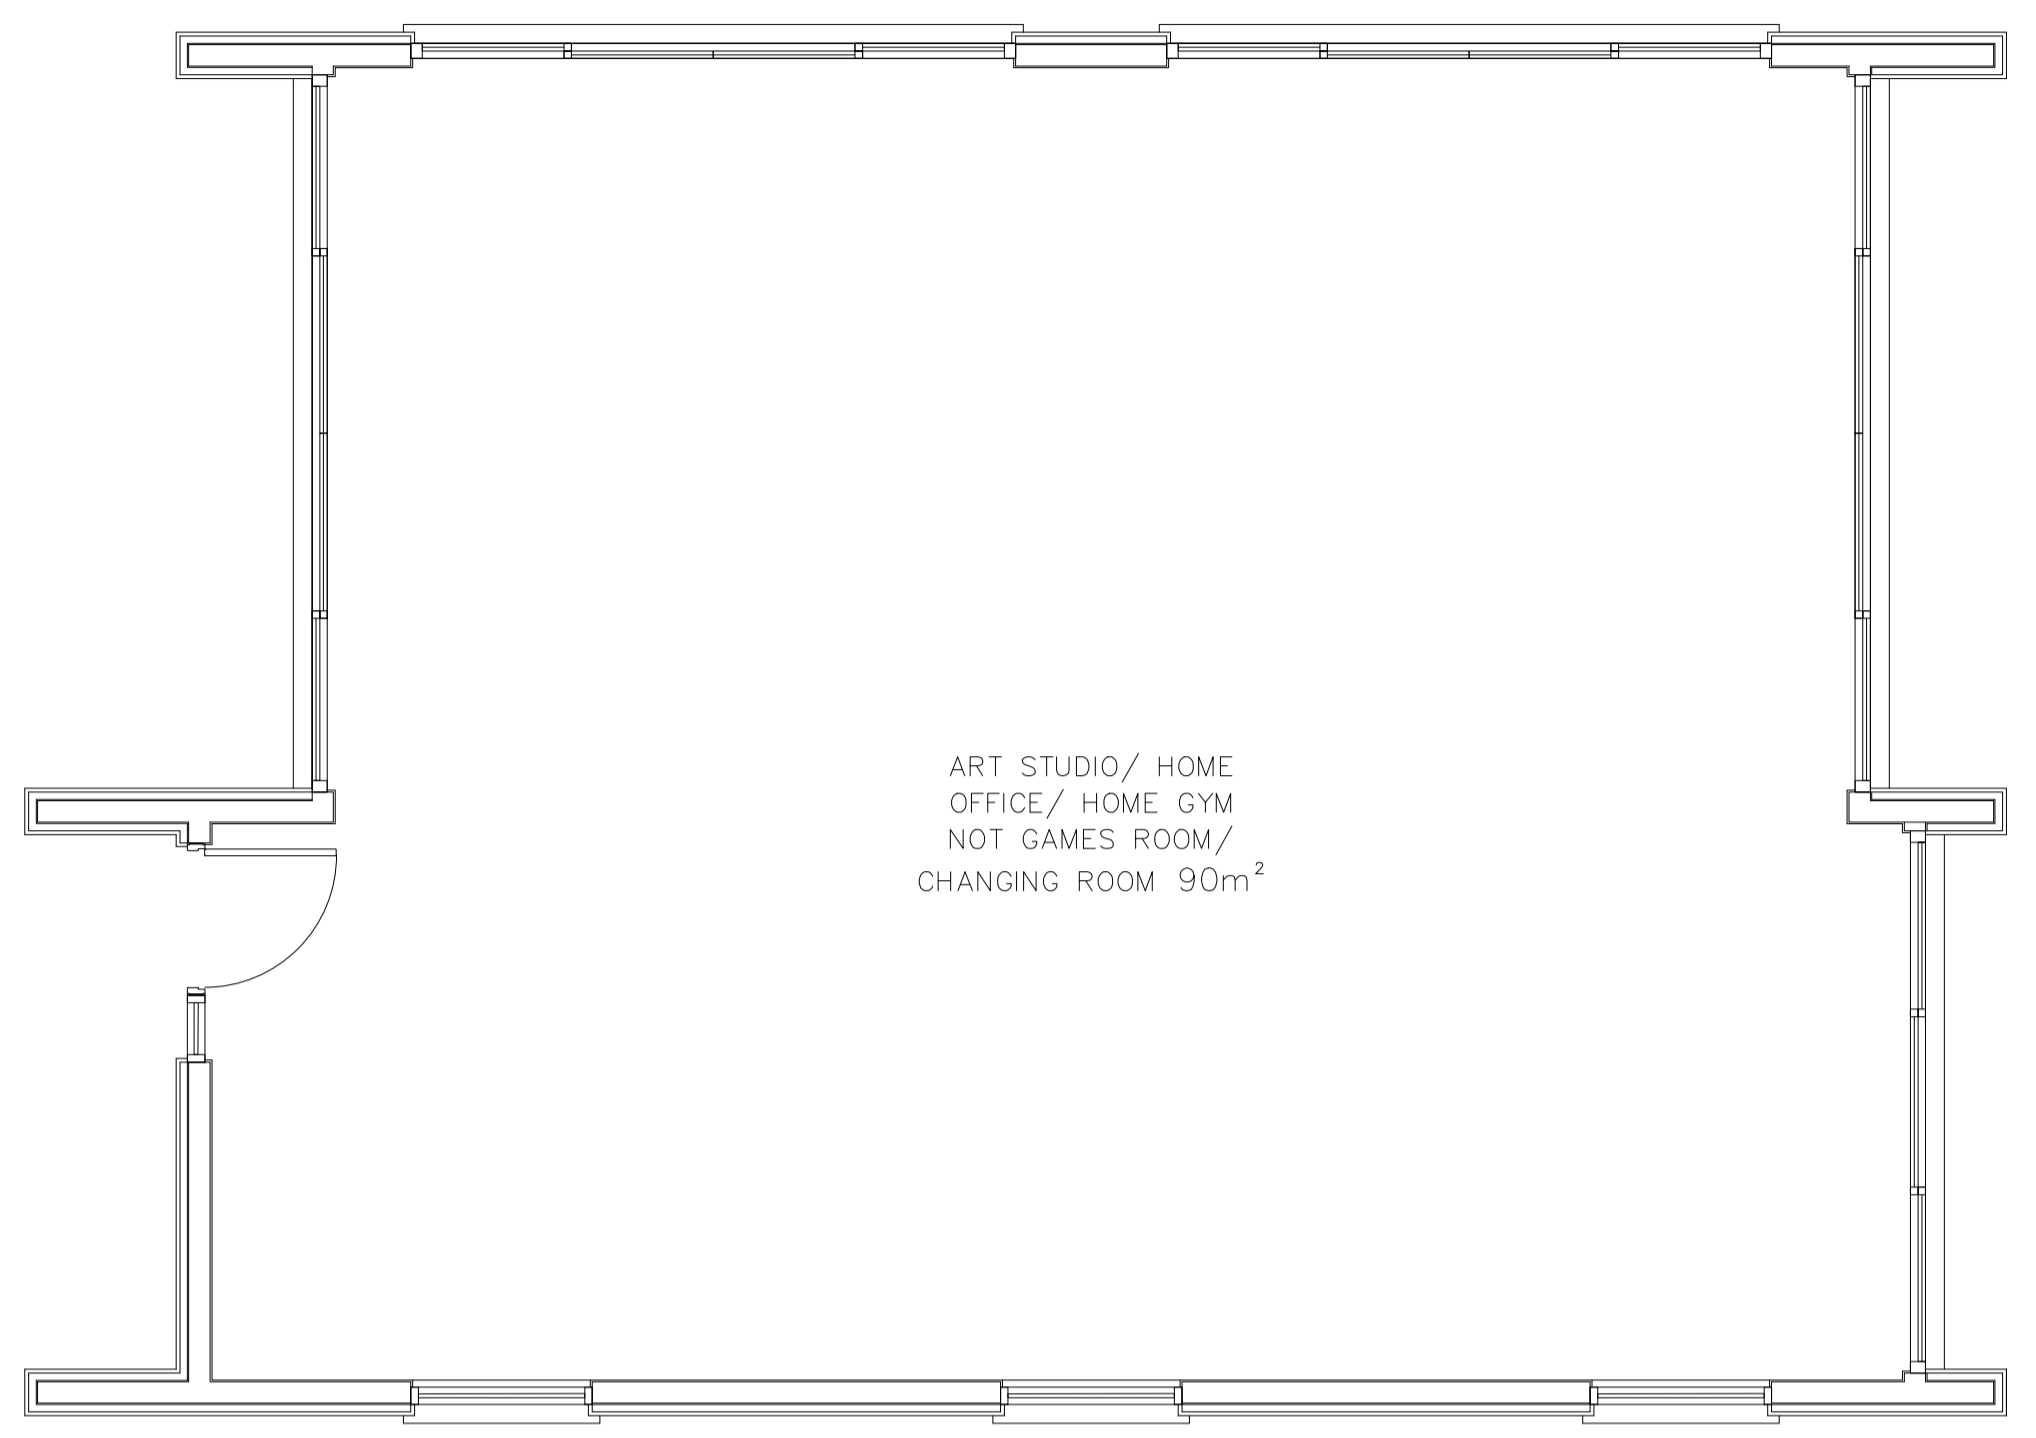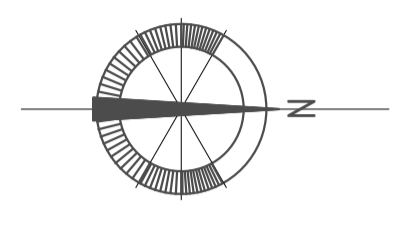


GROUND FLOOR PLAN

 

ROOF PLAN

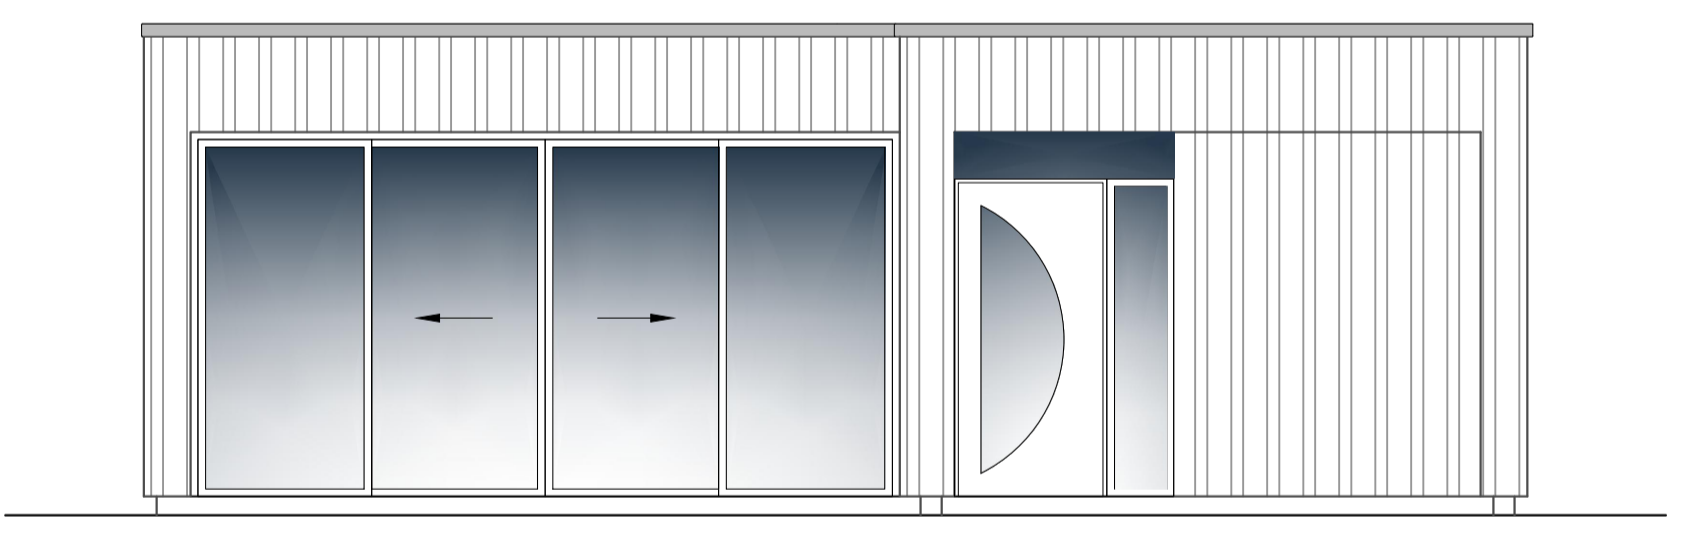


SOUTH ELEVATION

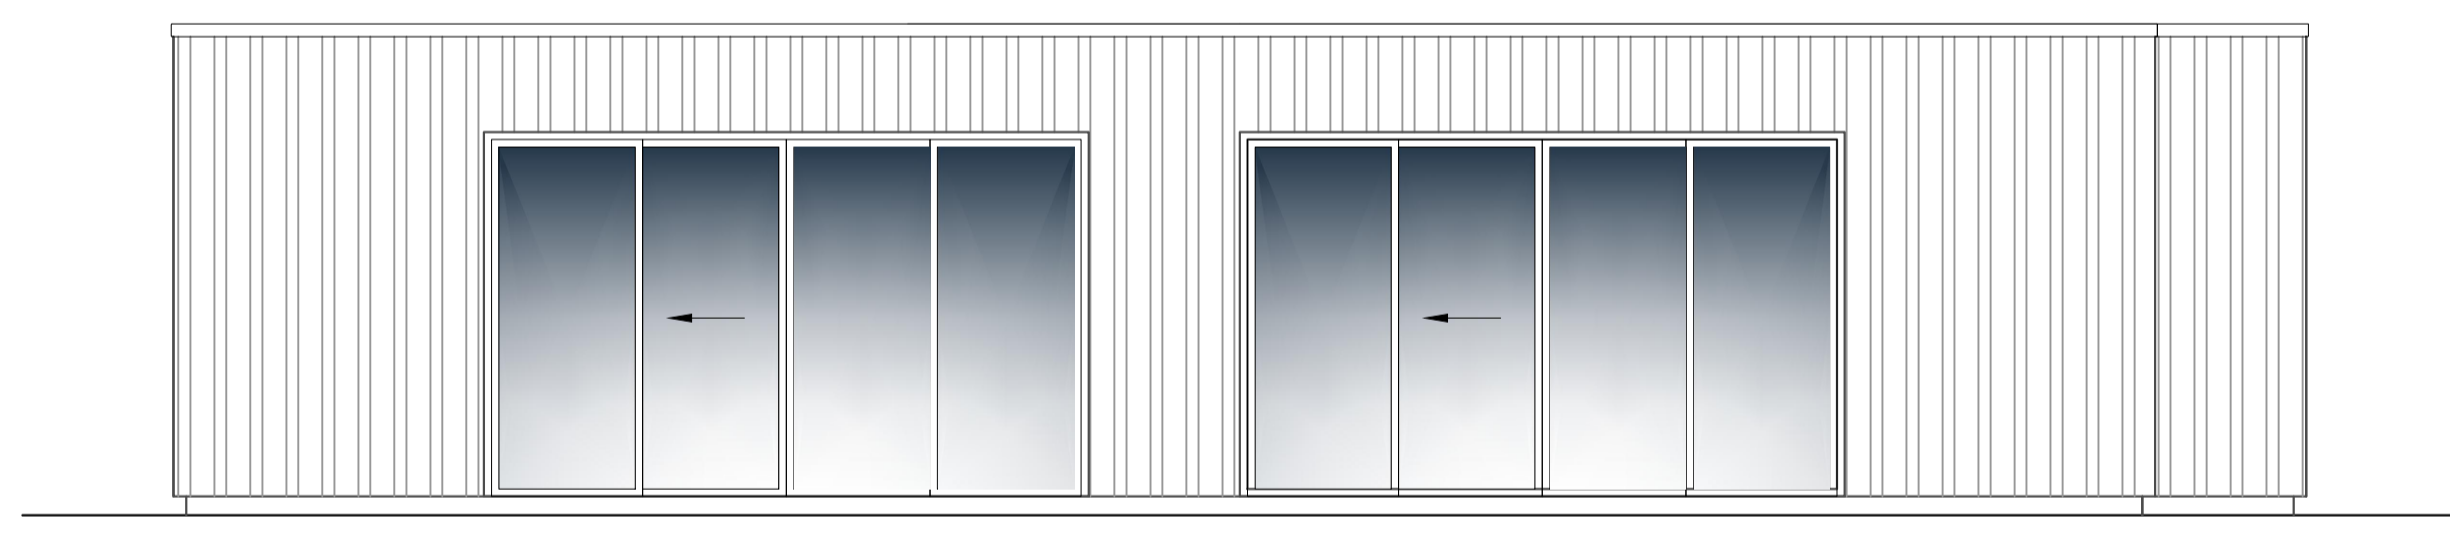

WEST ELEVATION



NORTH ELEVATION

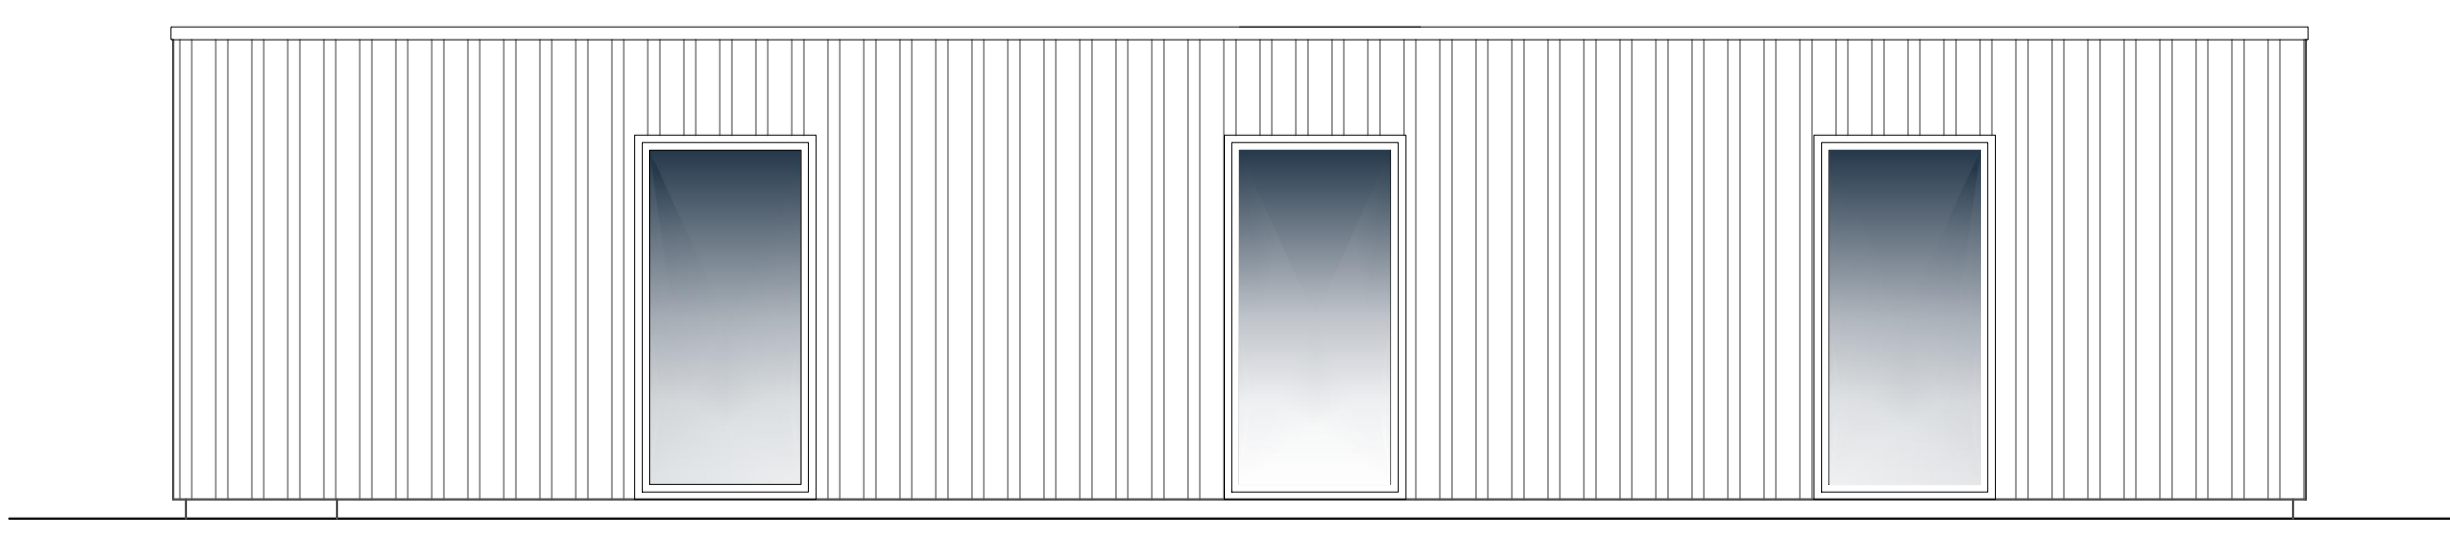

EAST ELEVATION

Revision Notes	Date	Rev
Drawing Status		

PLANNING

Oakes Drafting Services Limited

Little Quadrilles
by Chimney
Scotier
Cornwall
TR16 5DL
Telephone No: 01209 200700
Email: oakesdraftingservices@btconnect.com

Project
CARN COTTAGE
ZENNOR
CORNWALL, TR26 3BU

Drawing
OUTBUILDING
PLANS AND ELEVATIONS

Drawn	Date	Scale
SO	JANUARY 2022	1:50 @ A1

Job number	Drawing number	Revision
P432	03	