
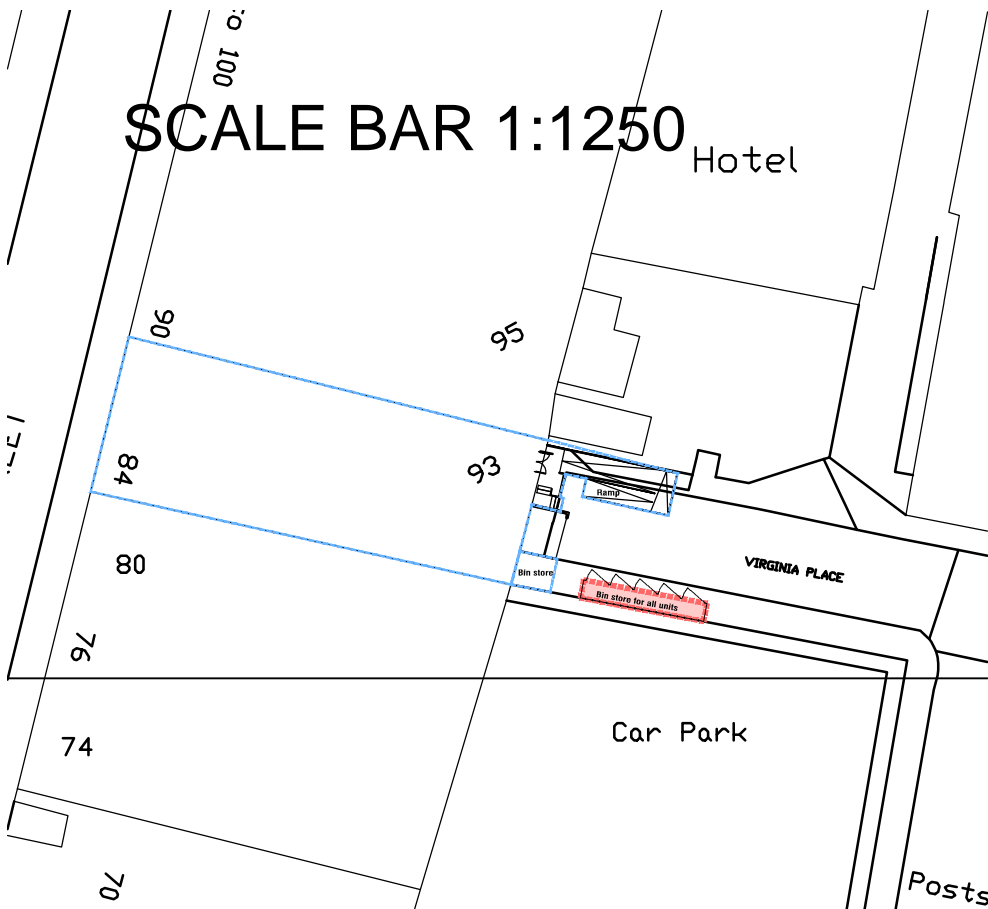


**LOCATION PLAN SCALE 1:1250**

 

**SITE PLAN SCALE 1:500**

NOTE: All proprietary goods and materials are to be fitted in accordance with manufacturer's instructions, relevant Codes of Practise, and British Standards.  
All dimensions to be verified by the Contractor on site.  
Do not scale drawings, work to figured dimensions only.

© This drawing remains the Copyright of Martin McMullen, and may not be reproduced in whole or in any part without prior written permission.

**PROPOSED WORKS AT 84 MILLER STREET GLASGOW**



**martin  
mcmullen  
architect**

**METRO INNS LTD**

DRAWING  
LOCATION AND SITE PLAN

SCALE 1:1250/500 DATE JAN 22

JOB No. CR -145 DWG No. PL - 02

DRAWN BY MMcM REVISIONS