





New bin hub to be constructed from exterior ply with single ply membrane roof covering doors and sides to be painted in the pride LBGLT colours

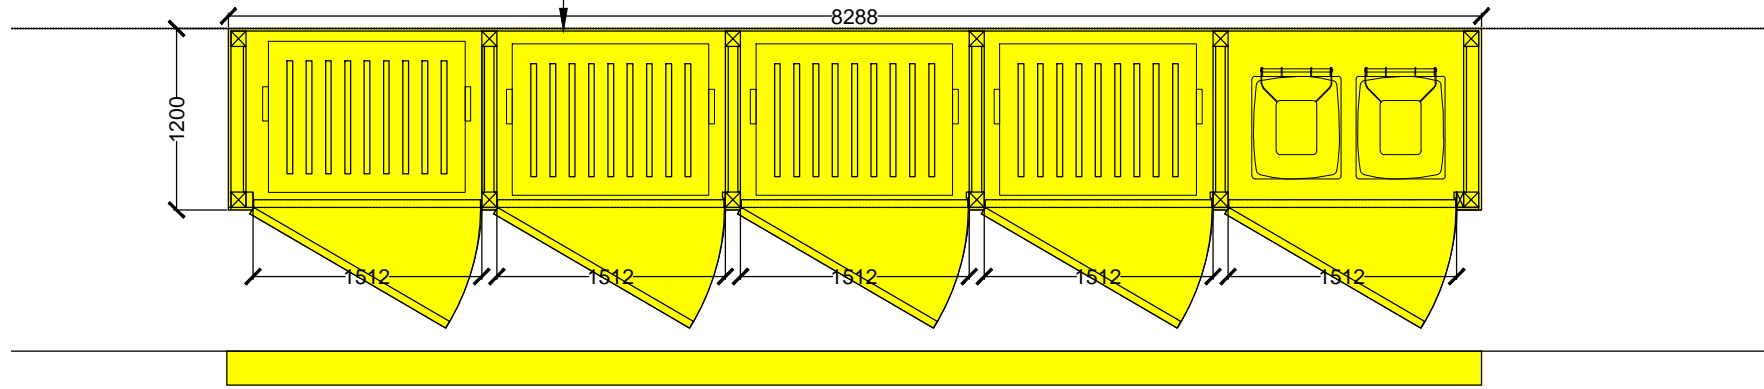

PROPOSED PLAN 1:50

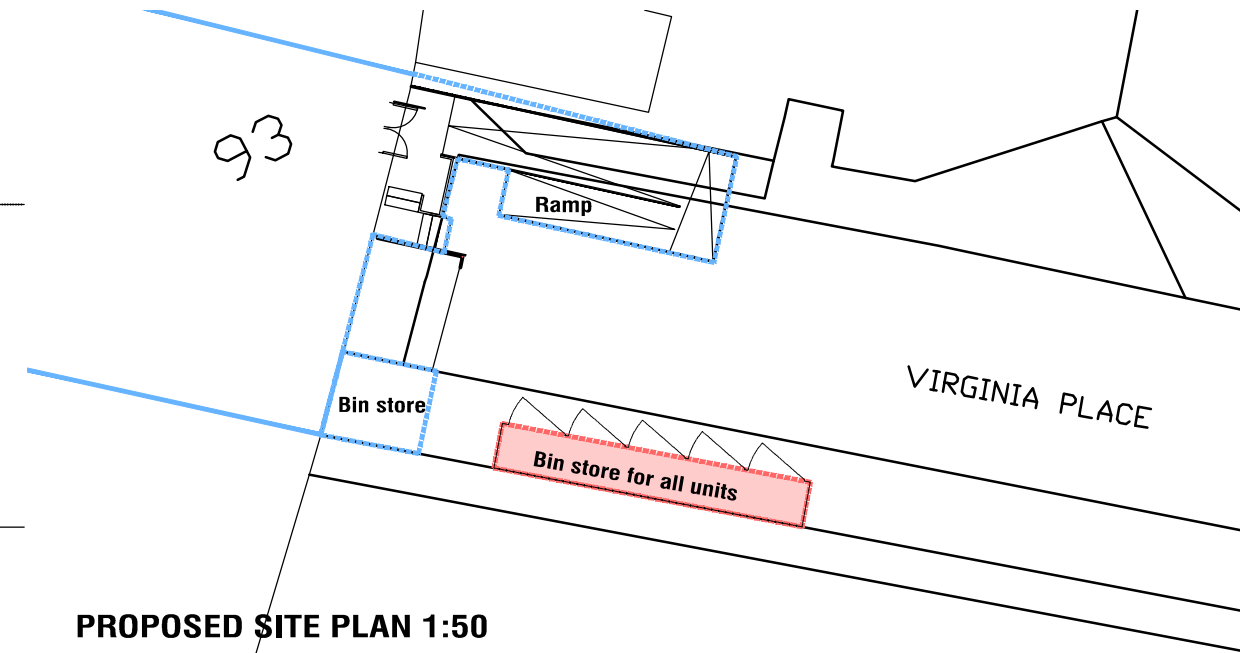

PROPOSED SITE PLAN 1:50

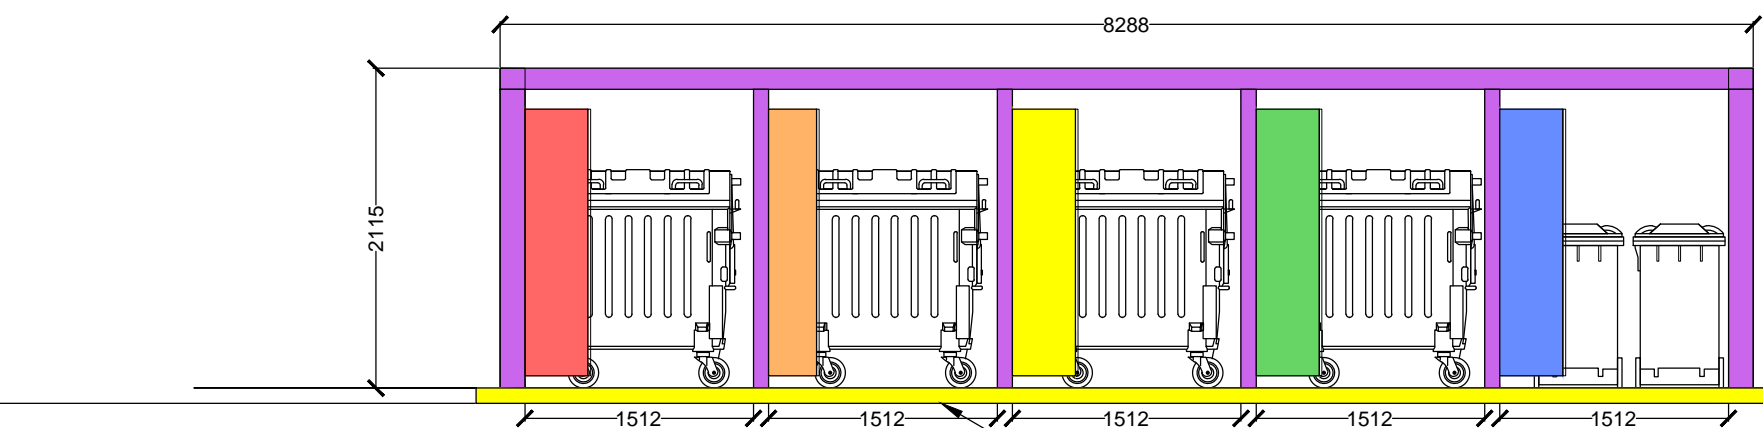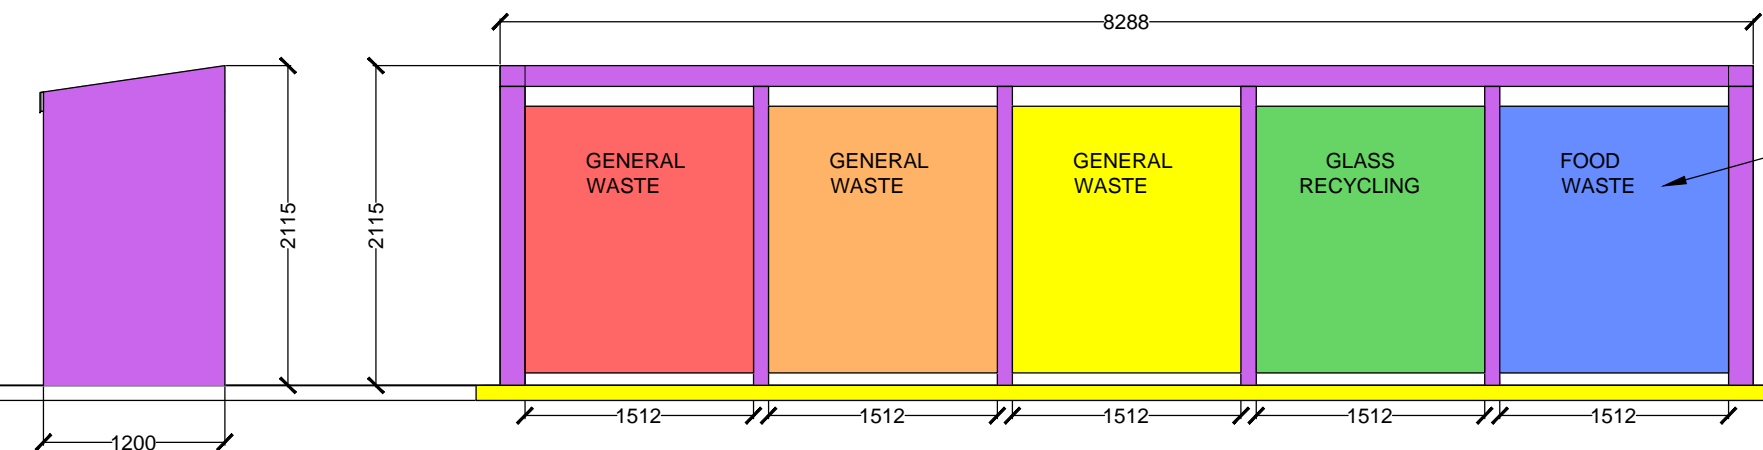


PROPOSED NORTH AND EAST ELEVATION 1:50



rubber kerb ramp

New bin store to accommodate 5 large capacity bins this is to replace the current system where multiple businesses have individual multiple bins for each business creating a sea of plastic bins

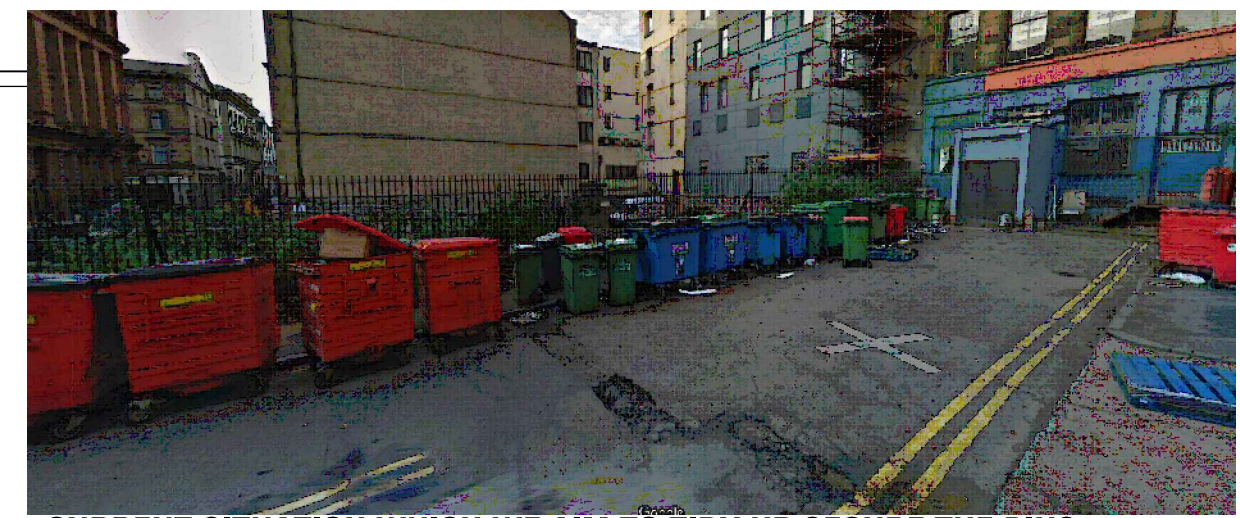

**CURRENT SITUATION WHICH WE AIM TO TIDY UP SECURE THE BINS AND HAVE AN AGREEMENT WITH THE LOCAL BUSINESSES TO HAVE FEWER BINS AND MORE COLLECTIONS THEREFORE REDUCING THE NUMBER OF BINS VISIBLE.**

NOTE: All proprietary goods and materials are to be fitted in accordance with manufacturer's instructions, relevant Codes of Practise, and British Standards. All dimensions to be verified by the Contractor on site. Do not scale drawings, work to figured dimensions only.

© This drawing remains the Copyright of Martin McMullen, and may not be reproduced in whole or in any part without prior written permission.

PROPOSED WORKS AT 84 MILLER STREET GLASGOW

**mma** martin mcmullen architect

METRO INNS LTD

DRAWING PROPOSED BIN STORE	
SCALE 1:50/200	DATE DEC 21
JOB No. CR -145	DWG No. PL - 01
DRAWN BY MMcM	REVISIONS