




ground floor plan

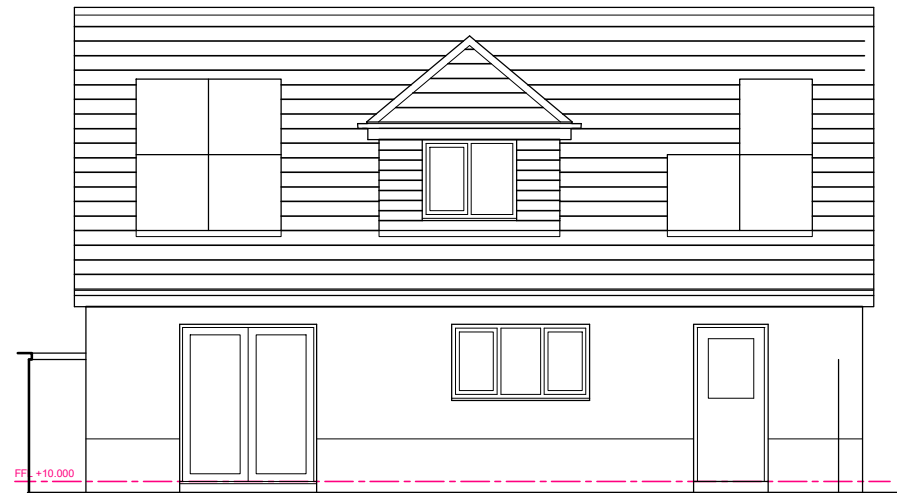


south elevation

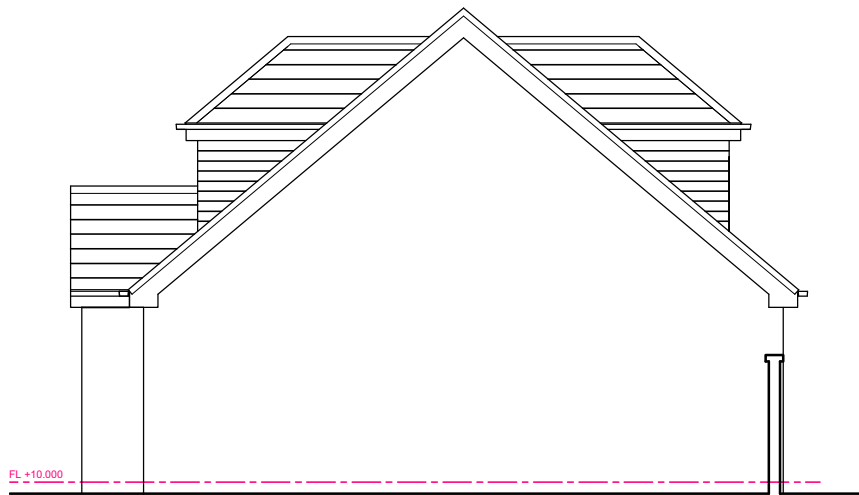

west elevation

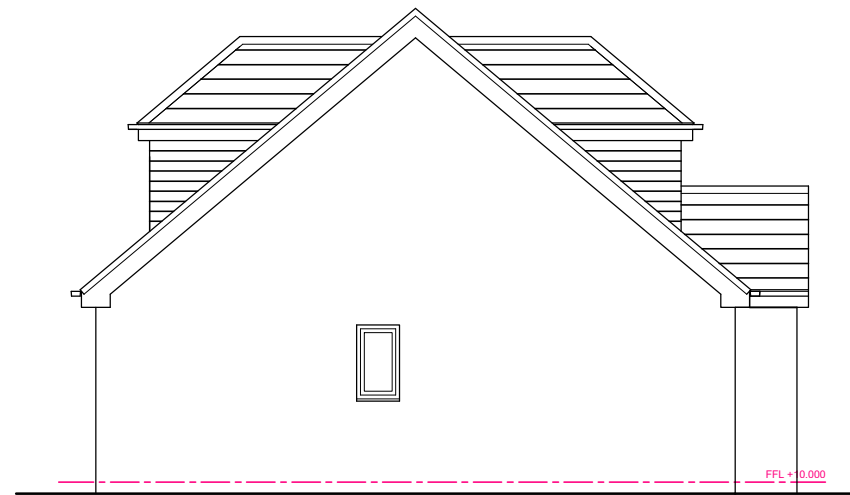

east elevation

 

**Notes:**

**▲ CDM Regulations 2015:**  
 The designs on this drawing and all drawings relating to it have been prepared with due consideration of the need to identify hazards and give regard to their elimination or minimization. Remaining hazards are noted on this drawing where applicable.

B	12 01 22	Scale Bar Added	DJ
A	03 09 21	Specification Added	.
Rev	Date	Revision	By

Client:  
Mr & Mrs Fyfe

Project:  
**Coulters Brae**  
Carmunnock  
Glasgow

Title:  
Floor Plan and Elevations  
As Existing

Issue Status: PLANNING	Scale: 1:100	Original Size: A3
---------------------------	-----------------	----------------------

Date: August 2021	Drawn by: DMJ	Checked by: .
----------------------	------------------	------------------

Project No: <b>D1001</b>	Stage: 3 - Scheme Design	Drawing No: <b>S (2-) 001</b>	Rev: B
-----------------------------	-----------------------------	----------------------------------	-----------

20 Torphichen Street, Edinburgh, Scotland, EH3 8JB  
 Phone +44 (0)131 225 4235 Fax +44 (0)131 220 0499  
 enquiries@weareglm.com  
 www.weareglm.com  
 ©GLM

