
pavement

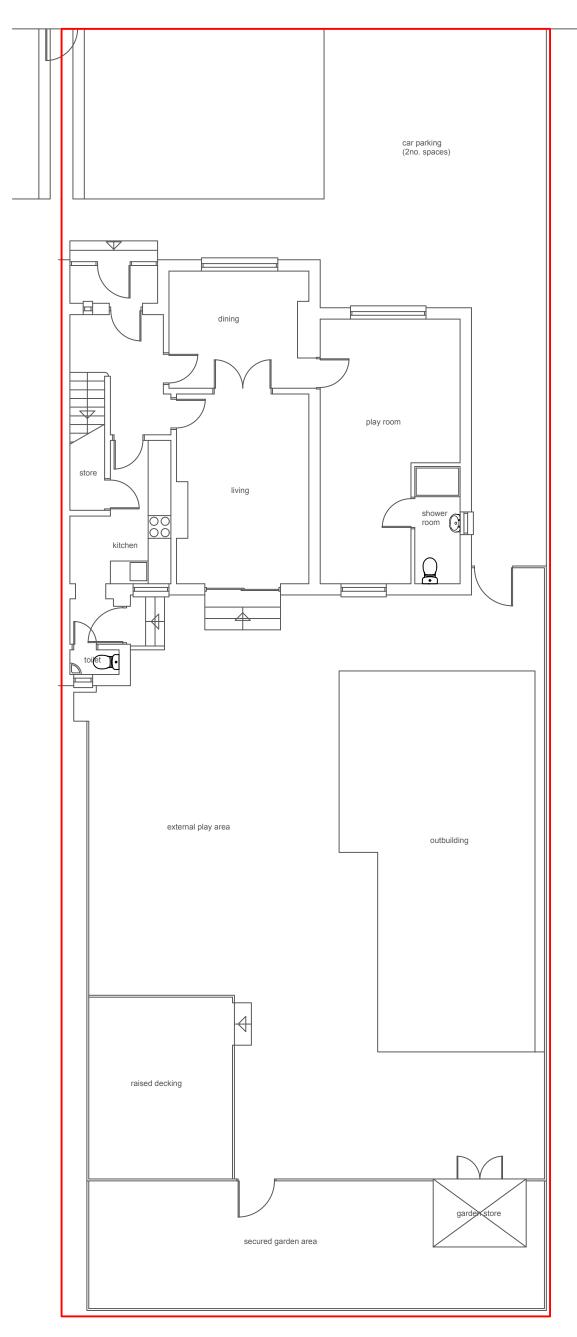

Child Minding Business 94 Muirdykes Road Glasgow G52 2QL

scale 1:100 (A3) dwg no. 29088/1

floor & site plan