



car parking
(2no. spaces)

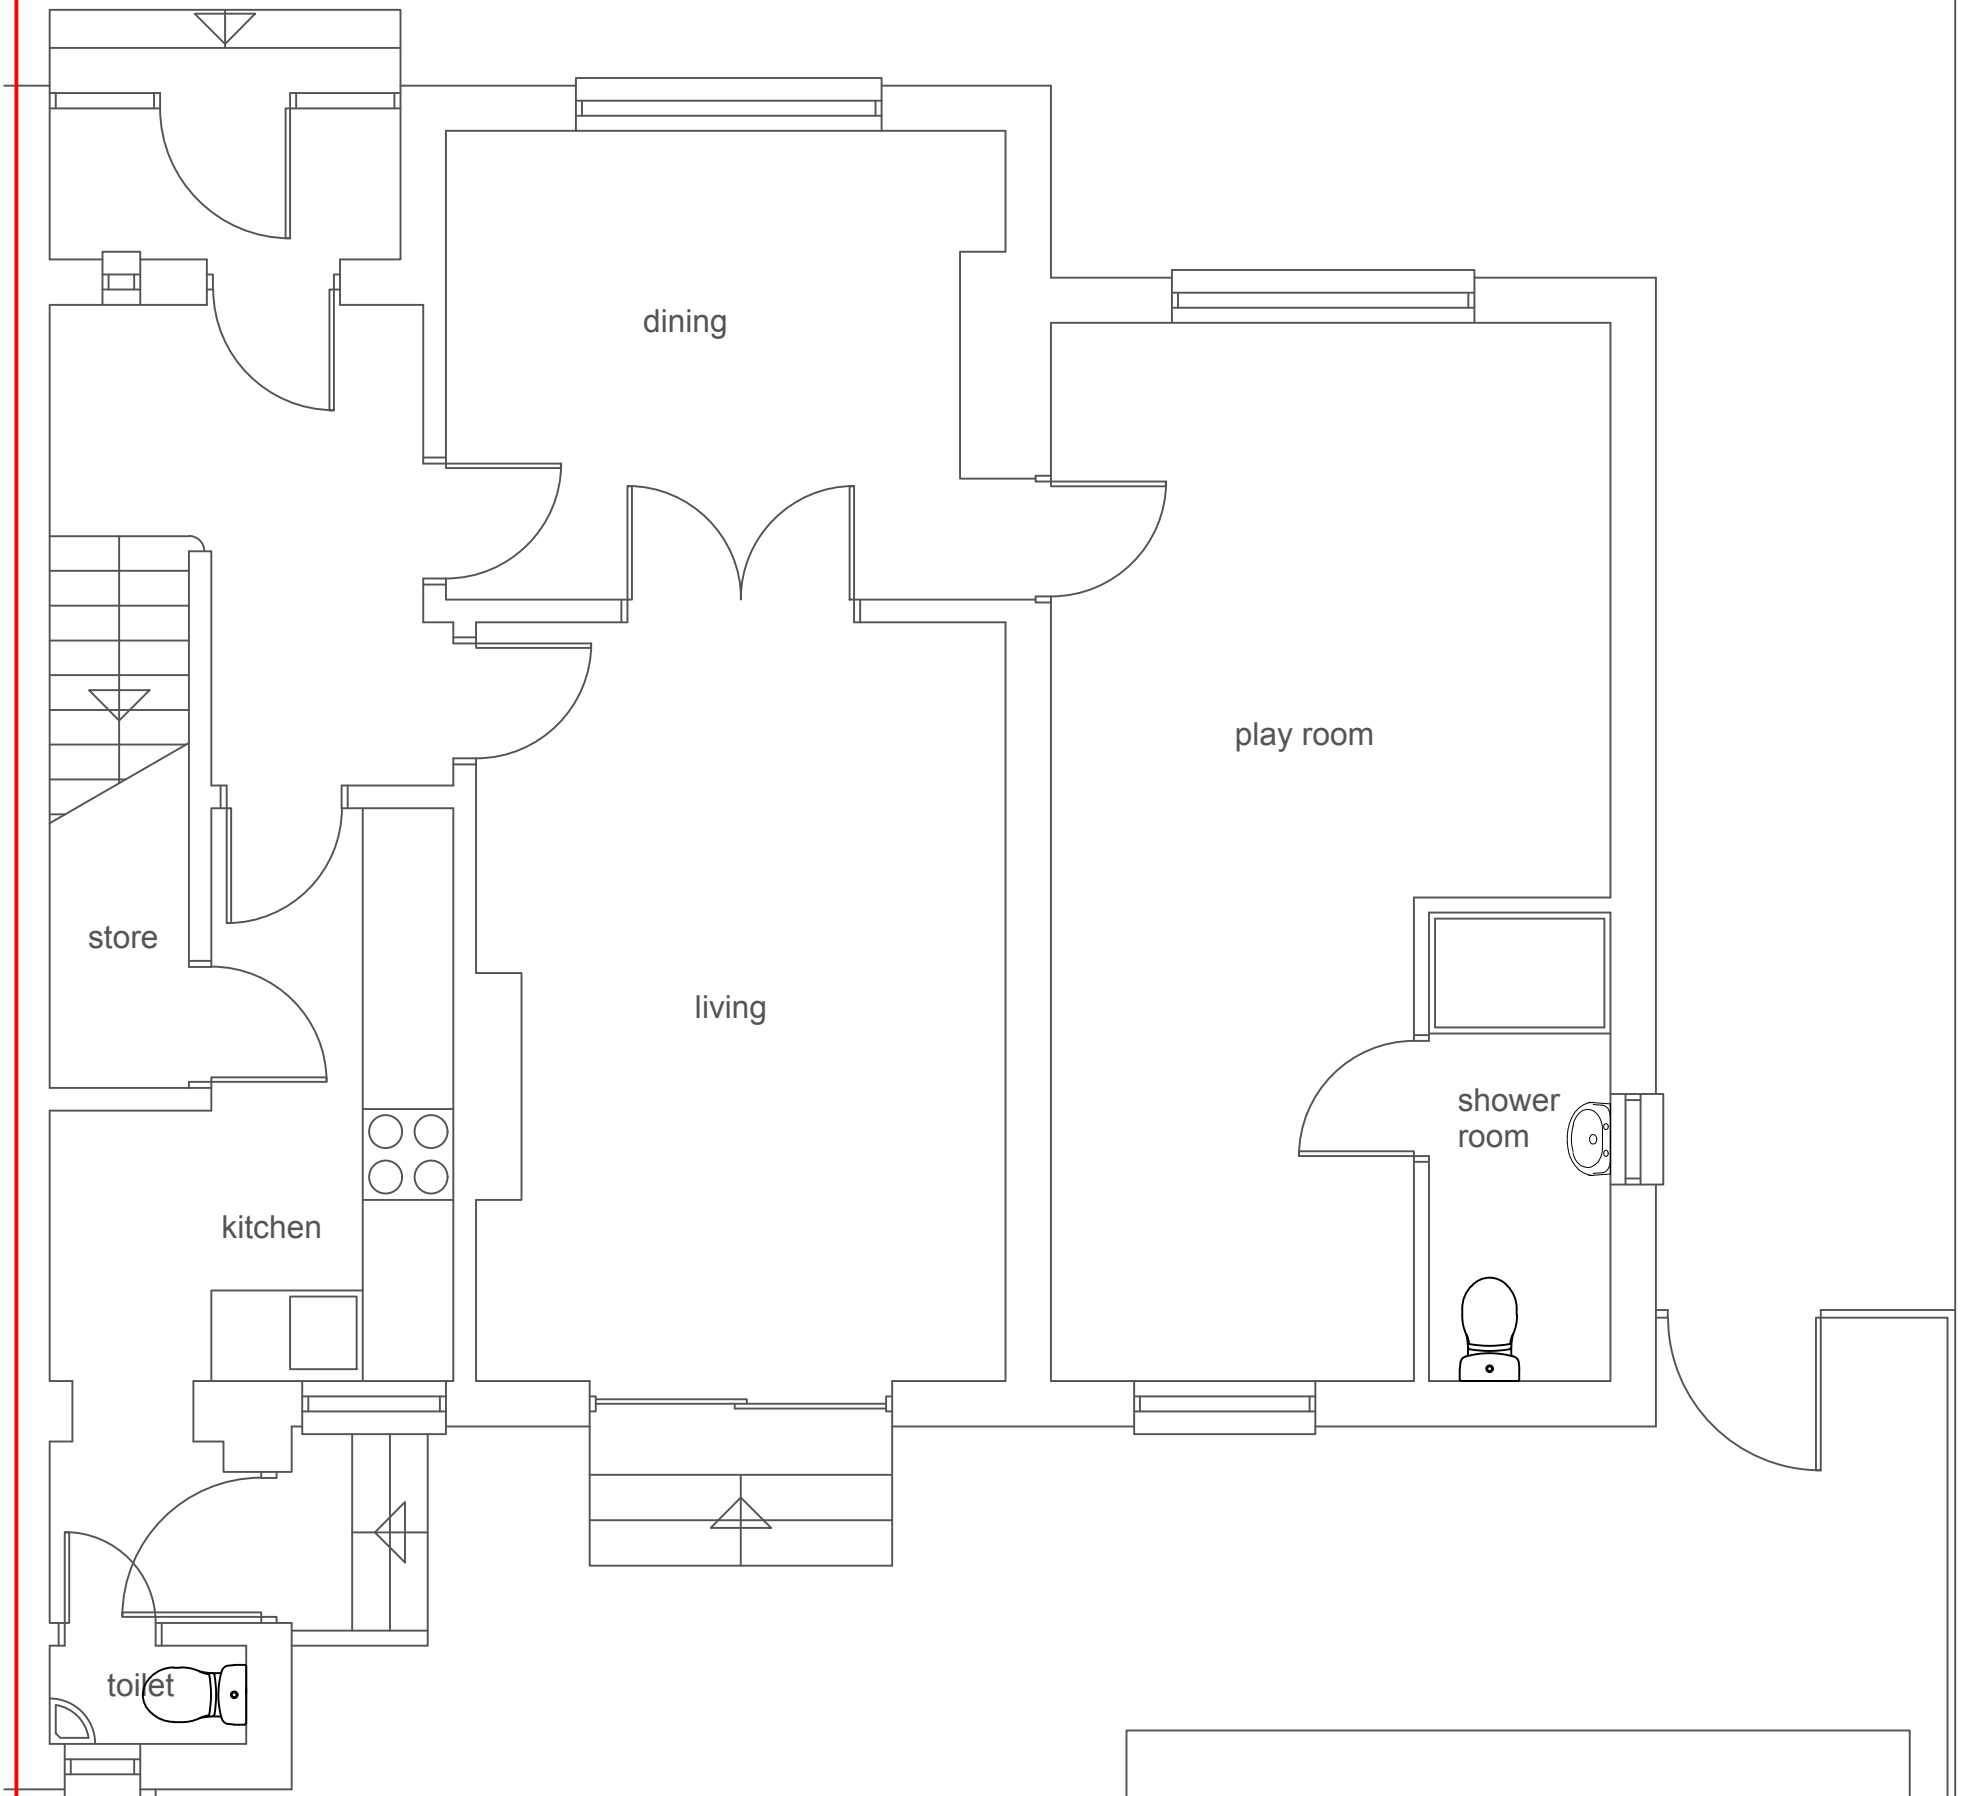

floor plan

 

outbuilding

Child Minding Business
94 Muirdykes Road
Glasgow
G52 2QL

scale 1:50 (A3)
dwg no. 29088/2