


SITE LOCATION




Reproduced by permission of Ordnance Survey on behalf of the Controller of Her Majesty's Stationary Office
All rights reserved. © Crown Copyright licence no. 100062043

SITE AREA PLAN

 


SITE PHOTOGRAPH

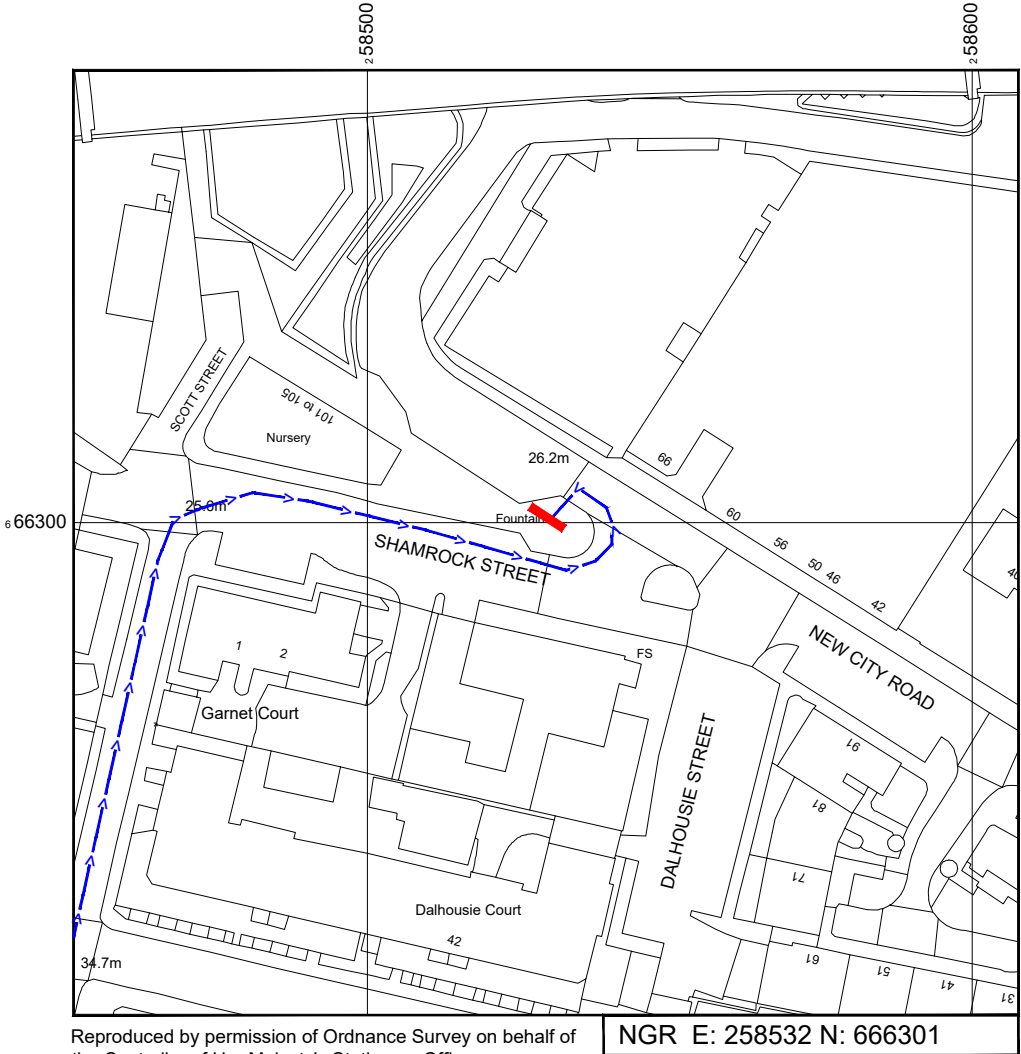

Reproduced by permission of Ordnance Survey on behalf of the Controller of Her Majesty's Stationary Office
All rights reserved. © Crown Copyright licence no. 100062043

NGR E: 258532 N: 666301

SITE LOCATION PLAN

 

GOOGLE MAPS QR CODE

GOOGLE MAPS - <https://goo.gl/maps/gyzJdBp4BnZyX91D9>

GOOGLE STREETVIEW - <https://goo.gl/maps/s4q35y4UitQfEfzx9>

NOTES:

1. ALL DIMENSIONS IN MM UNLESS OTHERWISE NOTED.

DIRECTIONS TO SITE:

Head west on M8. At junction 18, Use the right lane to exit toward Charing X/Kelvingrove. Use the left 2 lanes to merge onto St George's Rd/A804. Use the left 2 lanes to turn left onto Sauchiehall St. Turn left onto Scott St. Turn right onto Shamrock St. Turn left to stay on Shamrock St. Shamrock St turns left and becomes New City Rd and site location is on the left hand side.

Site Provider's
Property Boundary:



Access Route To Site:



Access Route:



Master:	MBNL / EE:	Project:	Purpose of Issue:	Issue:
M001	MBNL	5G UNILATERAL	Planning	A
Date:	25/12/2021	Revision / Upgrade Description:		
Drawn:	CDN	First Issue - Site nomination dated: TBC		
Checked:	DH			
Approved:	SD			

CK Hutchison
Networks (UK)
Limited

Great Brighams Mead,
Vastern Road, Reading,
Berkshire, England,
RG1 8DJ

Design Consultant & Principal Contractor:



WHP Telecoms

Unit 1 Maple Park,
Low Fields Avenue, Leeds
LS12 6HH

Tel: 01133023550
e-mail: info@whptelecoms.com

Site Name:
SHAMROCK STREET STREETWORKS

Site ID:
GLC14624

Address:
SHAMROCK STREET, GARNETHILL,
GLASGOW, SCOTLAND,
G4 9JZ


Title:
002 SITE LOCATION PLAN

Project:
5G UNILATERAL

Purpose of Issue:
PLANNING

EE Cell ID:	MBNL Cell ID:	Cell ID:
N/A	N/A	N/A

Master Drawing No:	Issue:
GLC14624_M001	A

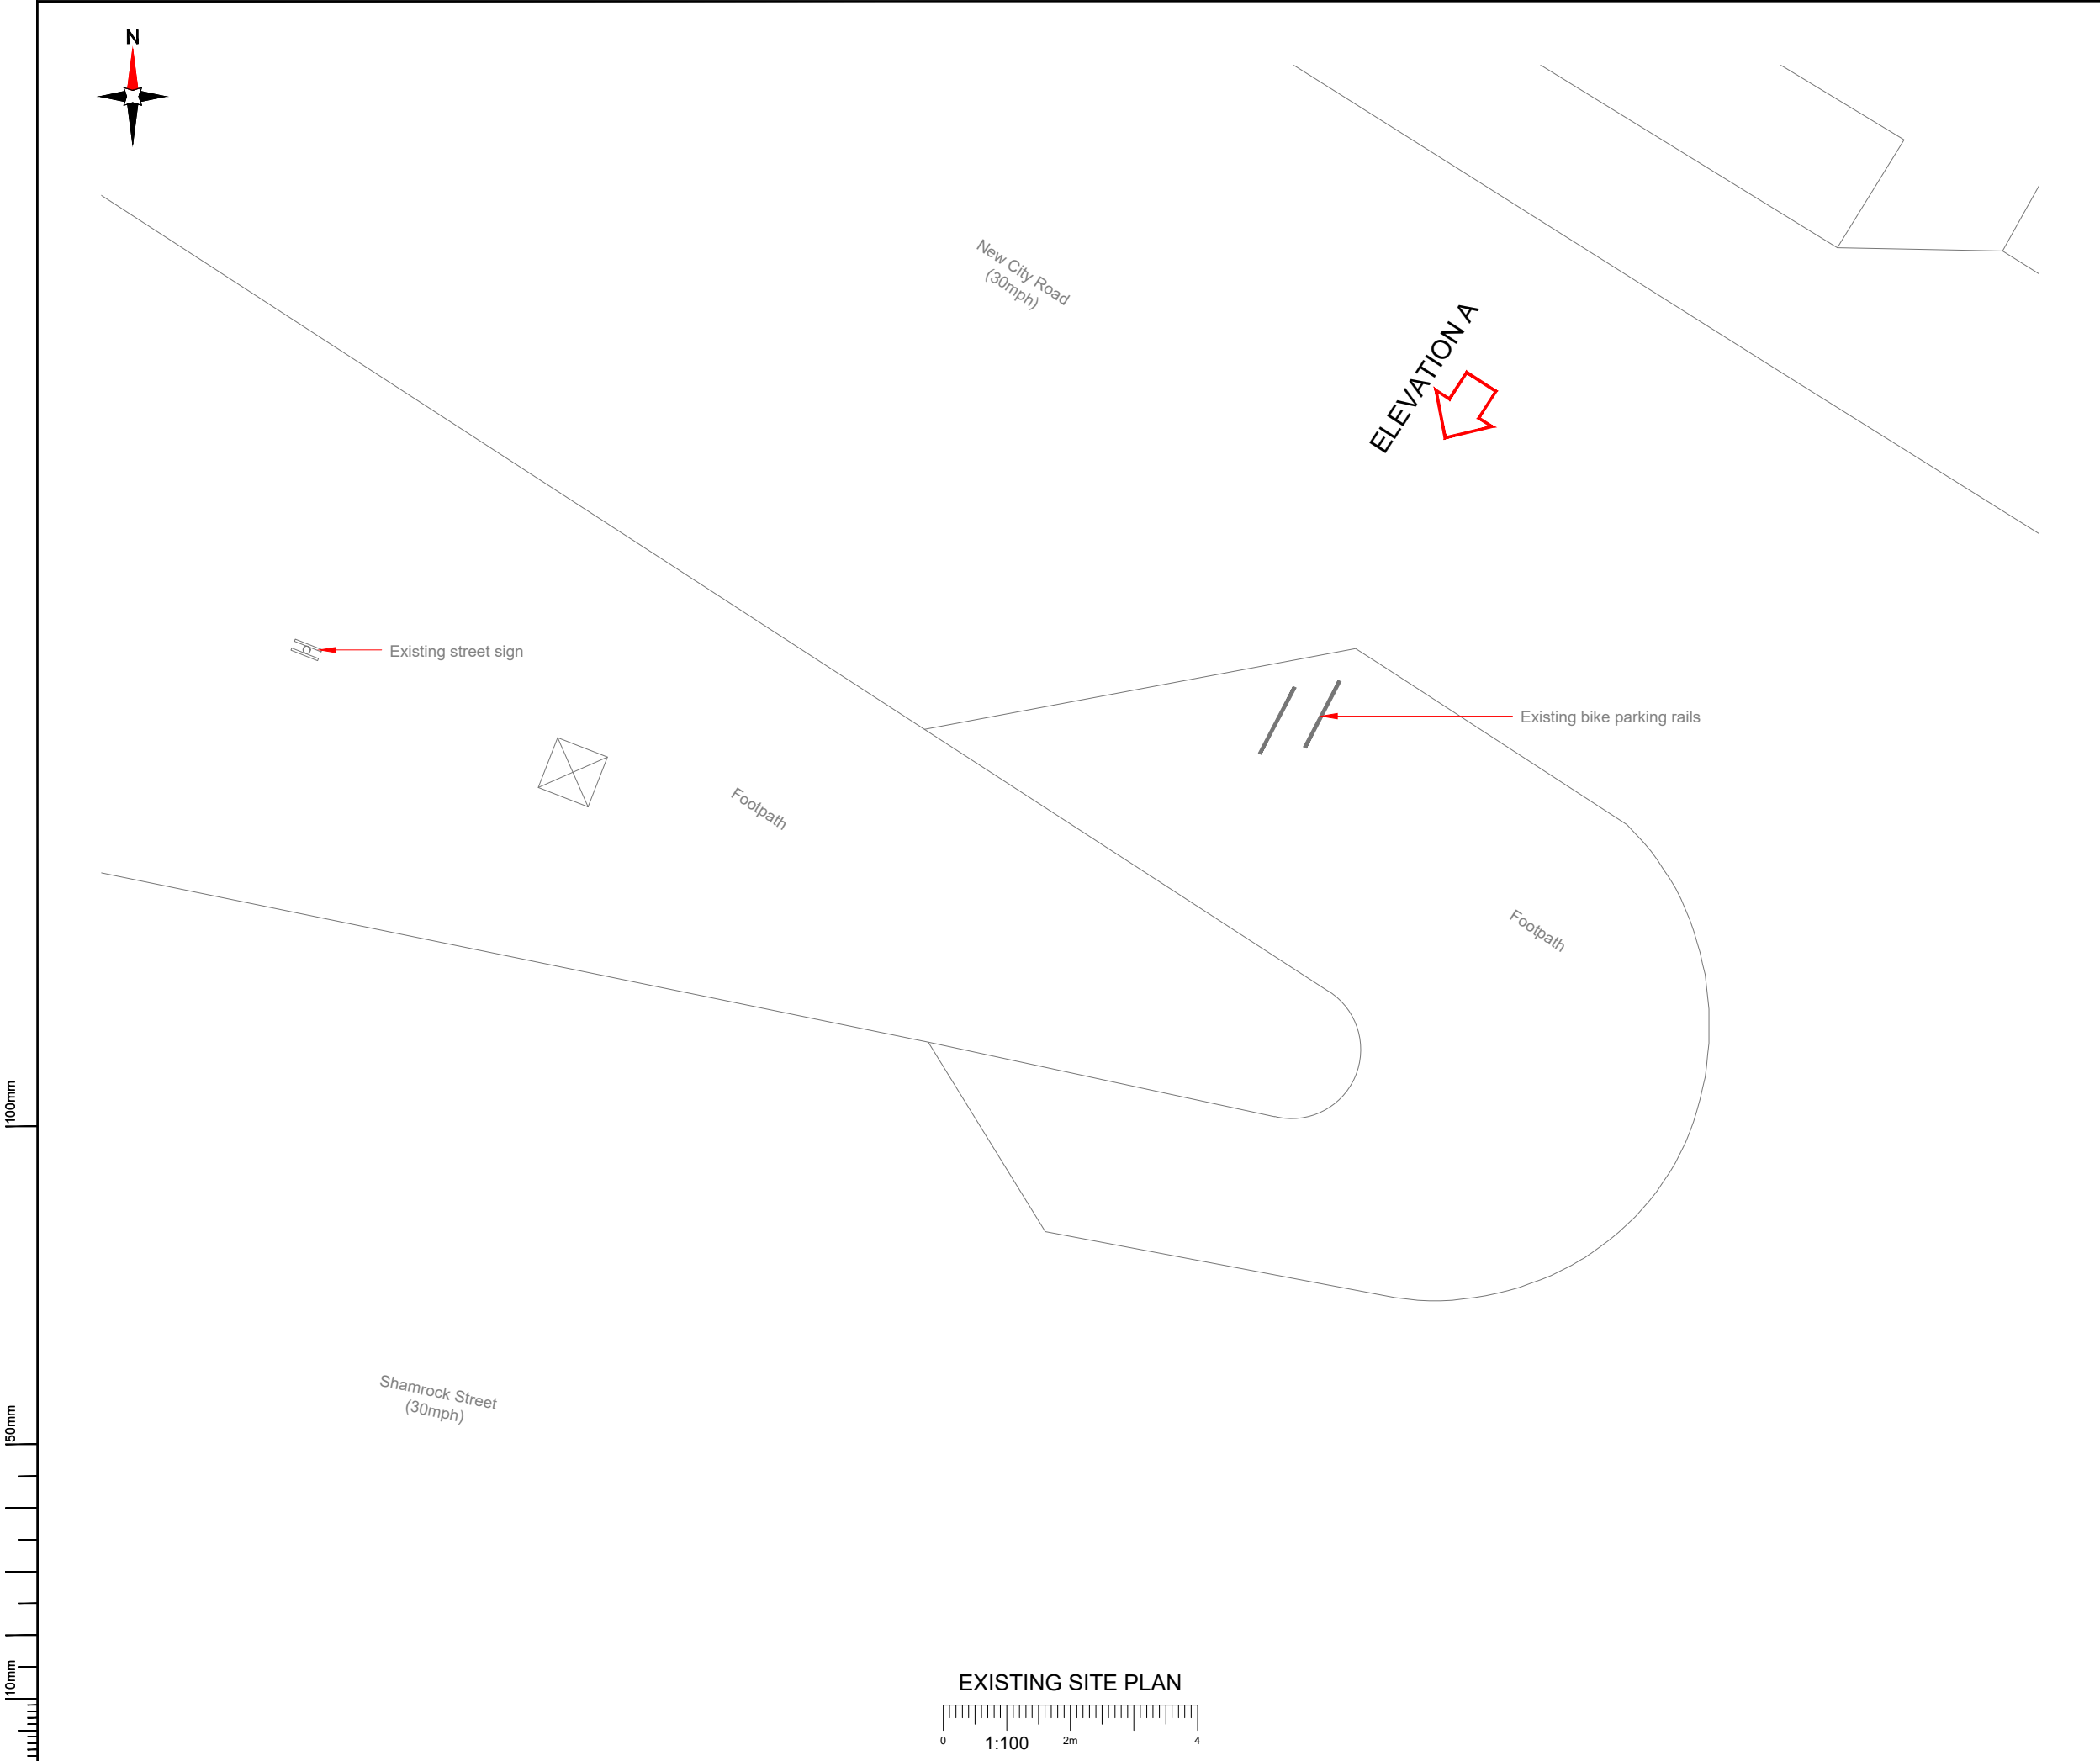


NOTES:

1. ALL DIMENSIONS IN MM UNLESS OTHERWISE NOTED.

Master:	MBNL / EE:	Project:	Purpose of Issue:	Issue:
M001	MBNL	5G UNILATERAL	Planning	A
Date:	25/12/2021	Revision / Upgrade Description:		
Drawn:	CDN	First Issue - Site nomination dated: TBC		
Checked:	DH			
Approved:	SD			

CK Hutchison Networks (UK) Limited

Great Brighams Mead,
Vastern Road, Reading,
Berkshire, England,
RG1 8DJ



WHP Telecoms

Unit 1 Maple Park,
Low Fields Avenue, Leeds
LS12 6HH

Tel: 01133023550
e-mail: info@whptelecoms.com

Site Name:

SHAMROCK STREET STREETWORKS

Site ID:

GLC14624

Address:

**SHAMROCK STREET, GARNETHILL,
GLASGOW, SCOTLAND,
G4 9JZ**

Title:

100 EXISTING SITE PLAN

Project:

5G UNILATERAL

Purpose of Issue:

PLANNING


EE Cell ID:	MBNL Cell ID:	Cell ID:
N/A	N/A	N/A

Master Drawing No:	Issue:
GLC14624_M001	A


100mm

50mm

10mm

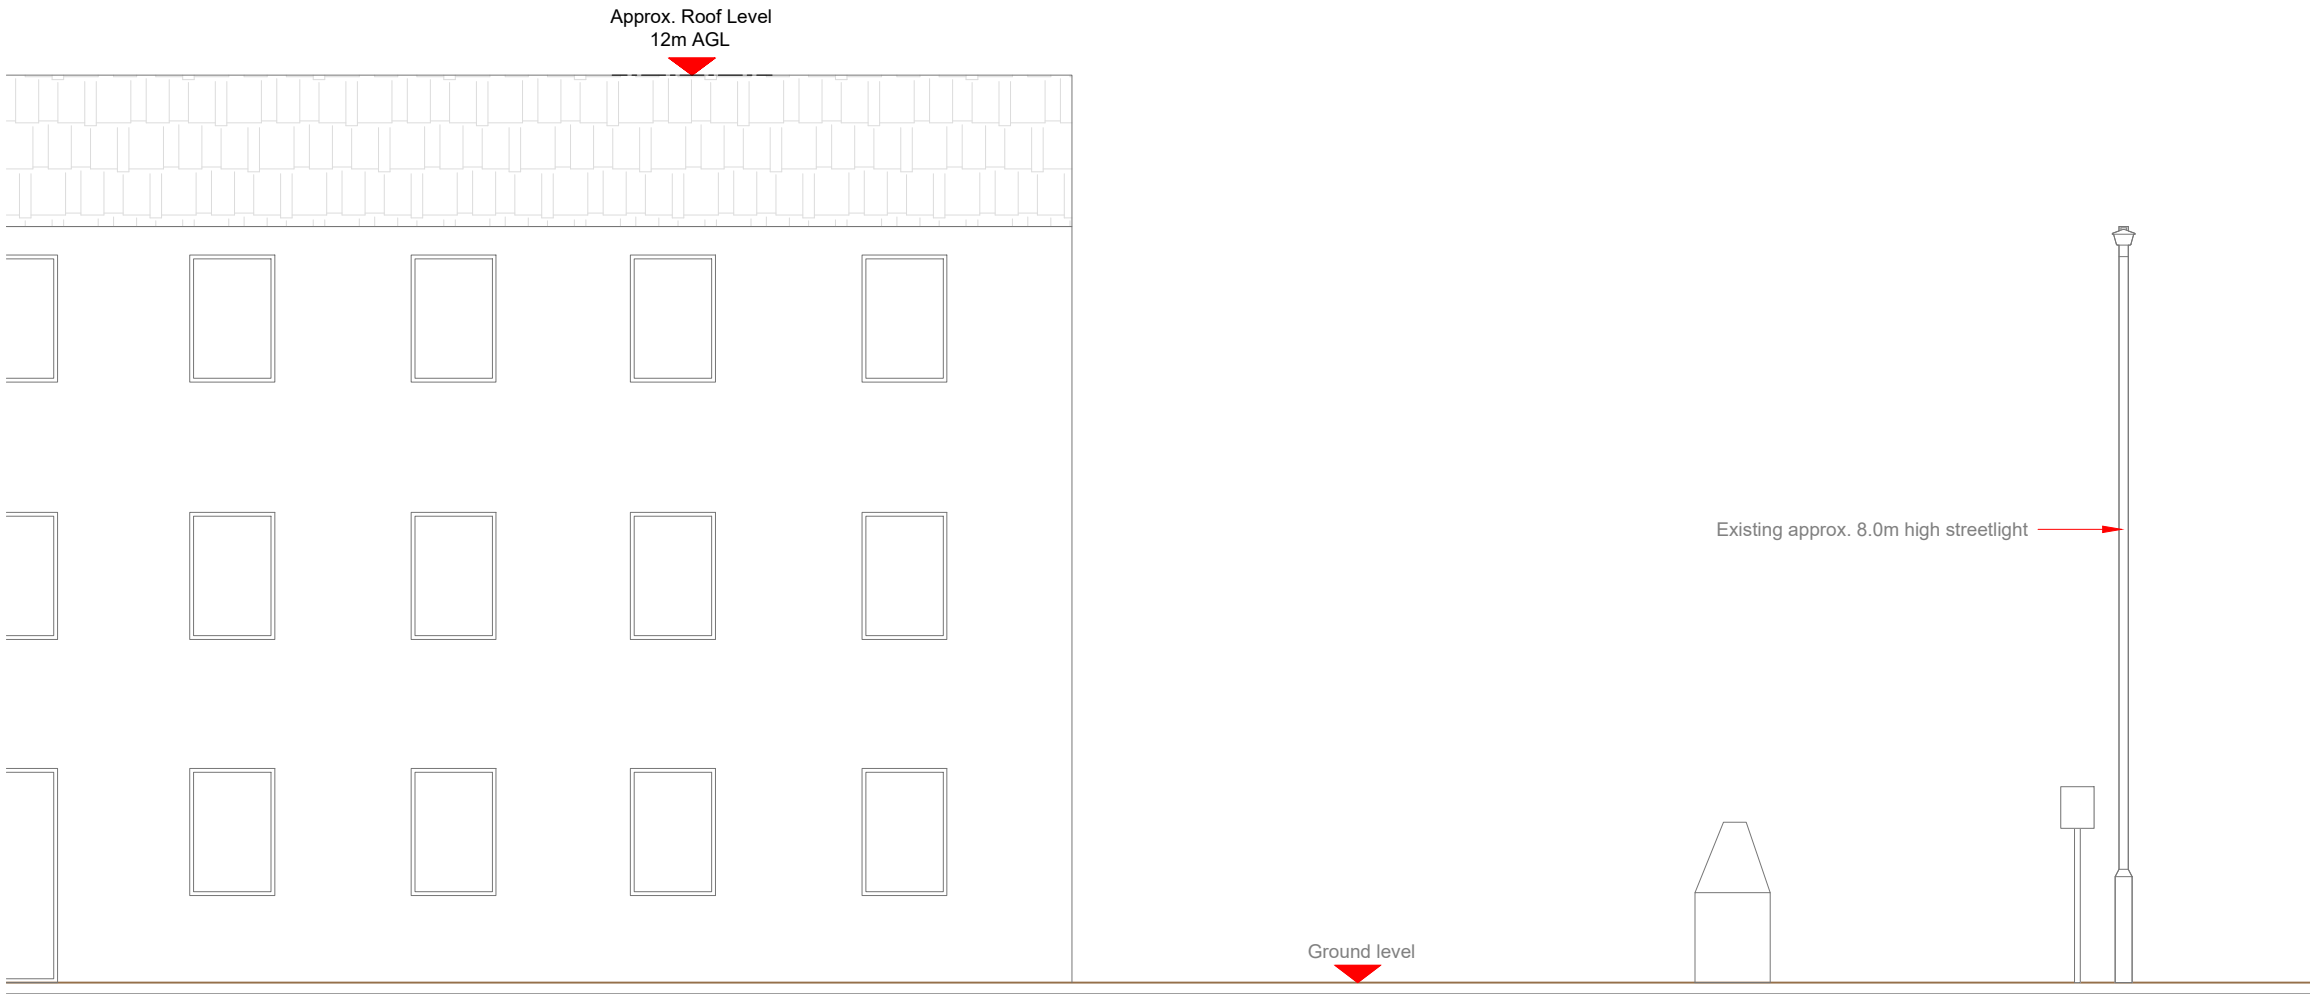

EXISTING ELEVATION A

 

- NOTES:
1. ALL DIMENSIONS IN MM UNLESS OTHERWISE NOTED.

Master:	MBNL / EE:	Project:	Purpose of Issue:	Issue:
M001	MBNL	5G UNILATERAL	Planning	A
Date:	25/12/2021	Revision / Upgrade Description:		
Drawn:	CDN	First Issue - Site nomination dated: TBC		
Checked:	DH			
Approved:	SD			

CK Hutchison
Networks (UK)
Limited

Great Brighams Mead,
Vastern Road, Reading,
Berkshire, England,
RG1 8DJ

Design Consultant & Principal Contractor:



WHP Telecoms
Unit 1 Maple Park,
Low Fields Avenue, Leeds
LS12 6HH

Tel: 01133023550
e-mail: info@whptelecoms.com

Site Name:
SHAMROCK STREET STREETWORKS

Site ID:
GLC14624

Address:

SHAMROCK STREET, GARNETHILL,
GLASGOW, SCOTLAND,
G4 9JZ

Title:
150 EXISTING ELEVATION A

Project:
5G UNILATERAL

Purpose of Issue:
PLANNING

EE Cell ID: N/A	MBNL Cell ID: N/A	Cell ID: N/A
--------------------	----------------------	-----------------

Master Drawing No: GLC14624_M001	Issue: A
-------------------------------------	-------------



Existing street sign



Footpath

New City Road
(30mph)

ELEVATION A

Footpath


Existing bike parking rails

Proposed Phase 8 monopole c/w
wraparound cabinet at base

Proposed 2No. cabinets

Proposed G-100876 cabinet

PROPOSED SITE PLAN

 

Antenna Aperture ID	Proposed 4G/5G Bearing
A1	20°
A2	20°
B1	140°
B2	140°
C1	260°
C2	260°

- NOTES:
- ALL DIMENSIONS IN MM UNLESS OTHERWISE NOTED.

Master:	MBNL / EE:	Project:	Purpose of Issue:	Issue:
M001	MBNL	5G UNILATERAL	Planning	A
Date:	25/12/2021	Revision / Upgrade Description:		
Drawn:	CDN	First Issue - Site nomination dated: TBC		
Checked:	DH			
Approved:	SD			

CK Hutchison
Networks (UK)
Limited

Great Brighams Mead,
Vastern Road, Reading,
Berkshire, England,
RG1 8DJ

Design Consultant & Principal Contractor:



WHP Telecoms
Unit 1 Maple Park,
Low Fields Avenue, Leeds
LS12 6HH

Tel: 01133023550
e-mail: info@whptelecoms.com

Site Name:
SHAMROCK STREET STREETWORKS

Site ID:
GLC14624

Address:

SHAMROCK STREET, GARNETHILL,
GLASGOW, SCOTLAND,
G4 9JZ

Title:
210 PROPOSED SITE PLAN

Project:
5G UNILATERAL

Purpose of Issue:
PLANNING


EE Cell ID: N/A	MBNL Cell ID: N/A	Cell ID: N/A
--------------------	----------------------	-----------------

Master Drawing No: GLC14624_M001	Issue: A
-------------------------------------	-------------

100mm

50mm

10mm

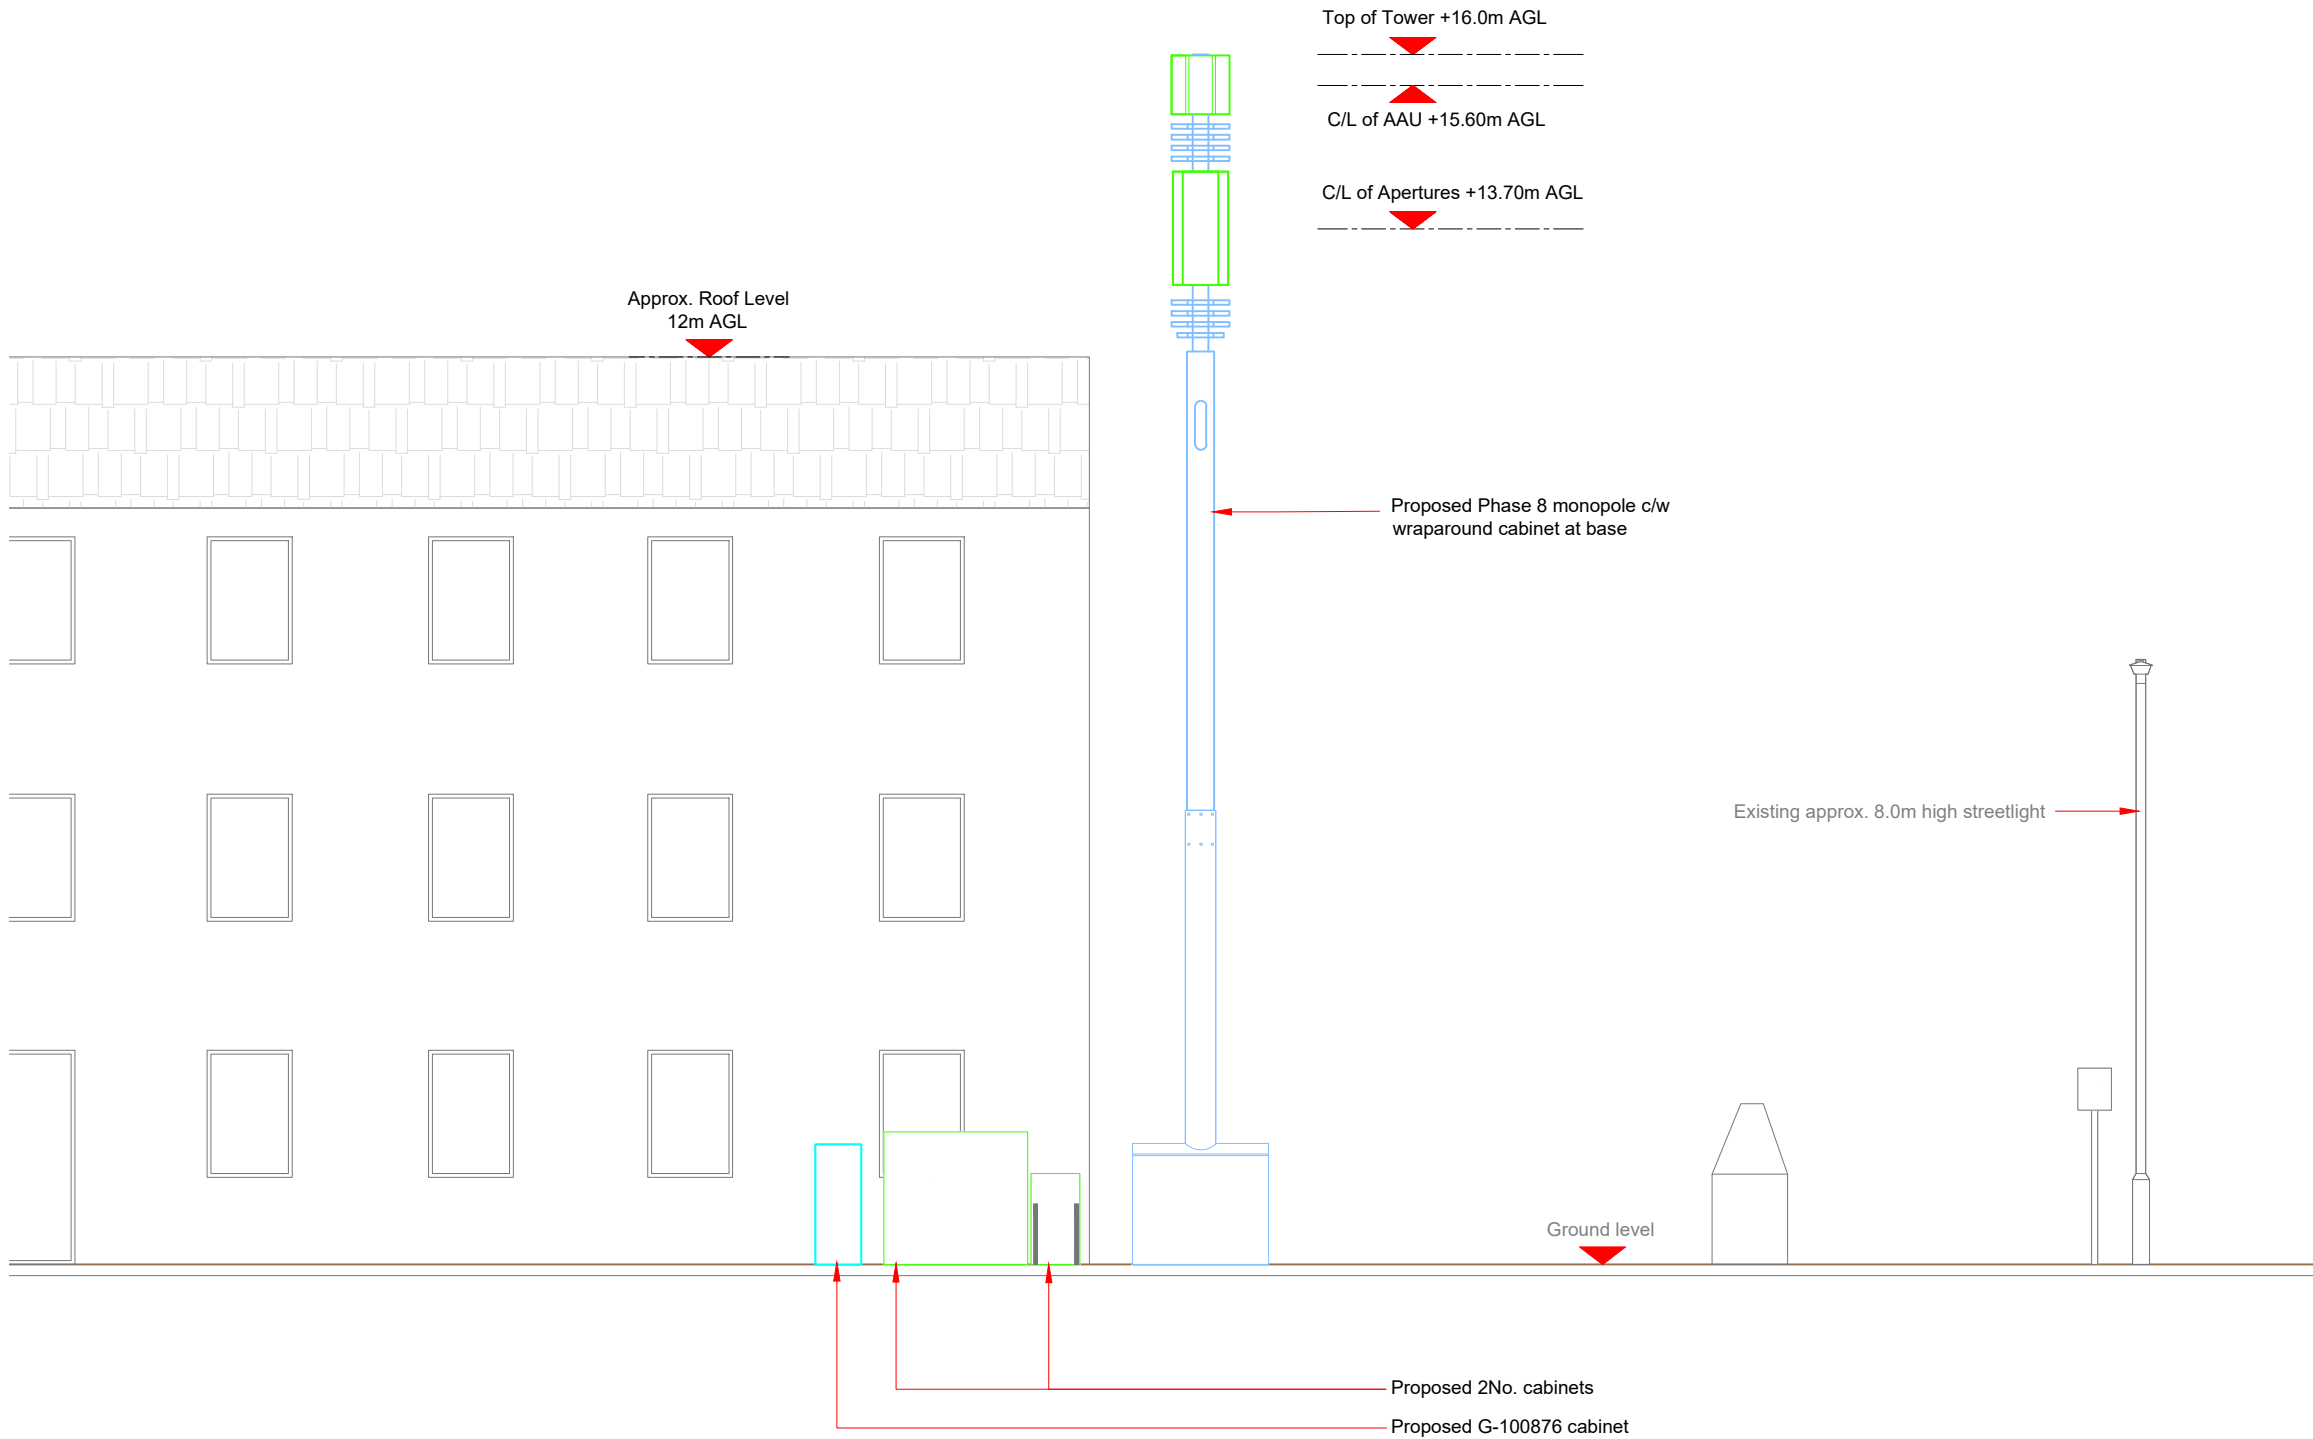

Antenna Aperture ID	Proposed 4G/5G Bearing
A1	20°
A2	20°
B1	140°
B2	140°
C1	260°
C2	260°

NOTES:

1. ALL DIMENSIONS IN MM UNLESS OTHERWISE NOTED.

Master:	MBNL / EE:	Project:	Purpose of Issue:	Issue:
M001	MBNL	5G UNILATERAL	Planning	A
Date:	25/12/2021	Revision / Upgrade Description:		
Drawn:	CDN	First Issue - Site nomination dated: TBC		
Checked:	DH			
Approved:	SD			

CK Hutchison Networks (UK) Limited

Great Brighams Mead,
Vastern Road, Reading,
Berkshire, England,
RG1 8DJ

Design Consultant & Principal Contractor:



WHP Telecoms

Unit 1 Maple Park,
Low Fields Avenue, Leeds
LS12 6HH

Tel: 01133023550
e-mail: info@whptelecoms.com

Site Name:
SHAMROCK STREET STREETWORKS

Site ID:
GLC14624

Address:
**SHAMROCK STREET, GARNETHILL,
GLASGOW, SCOTLAND,
G4 9JZ**

Title:
260 PROPOSED ELEVATION

Project:
5G UNILATERAL

Purpose of Issue:
PLANNING

EE Cell ID:	MBNL Cell ID:	Cell ID:
N/A	N/A	N/A

Master Drawing No:	Issue:
GLC14624_M001	A