



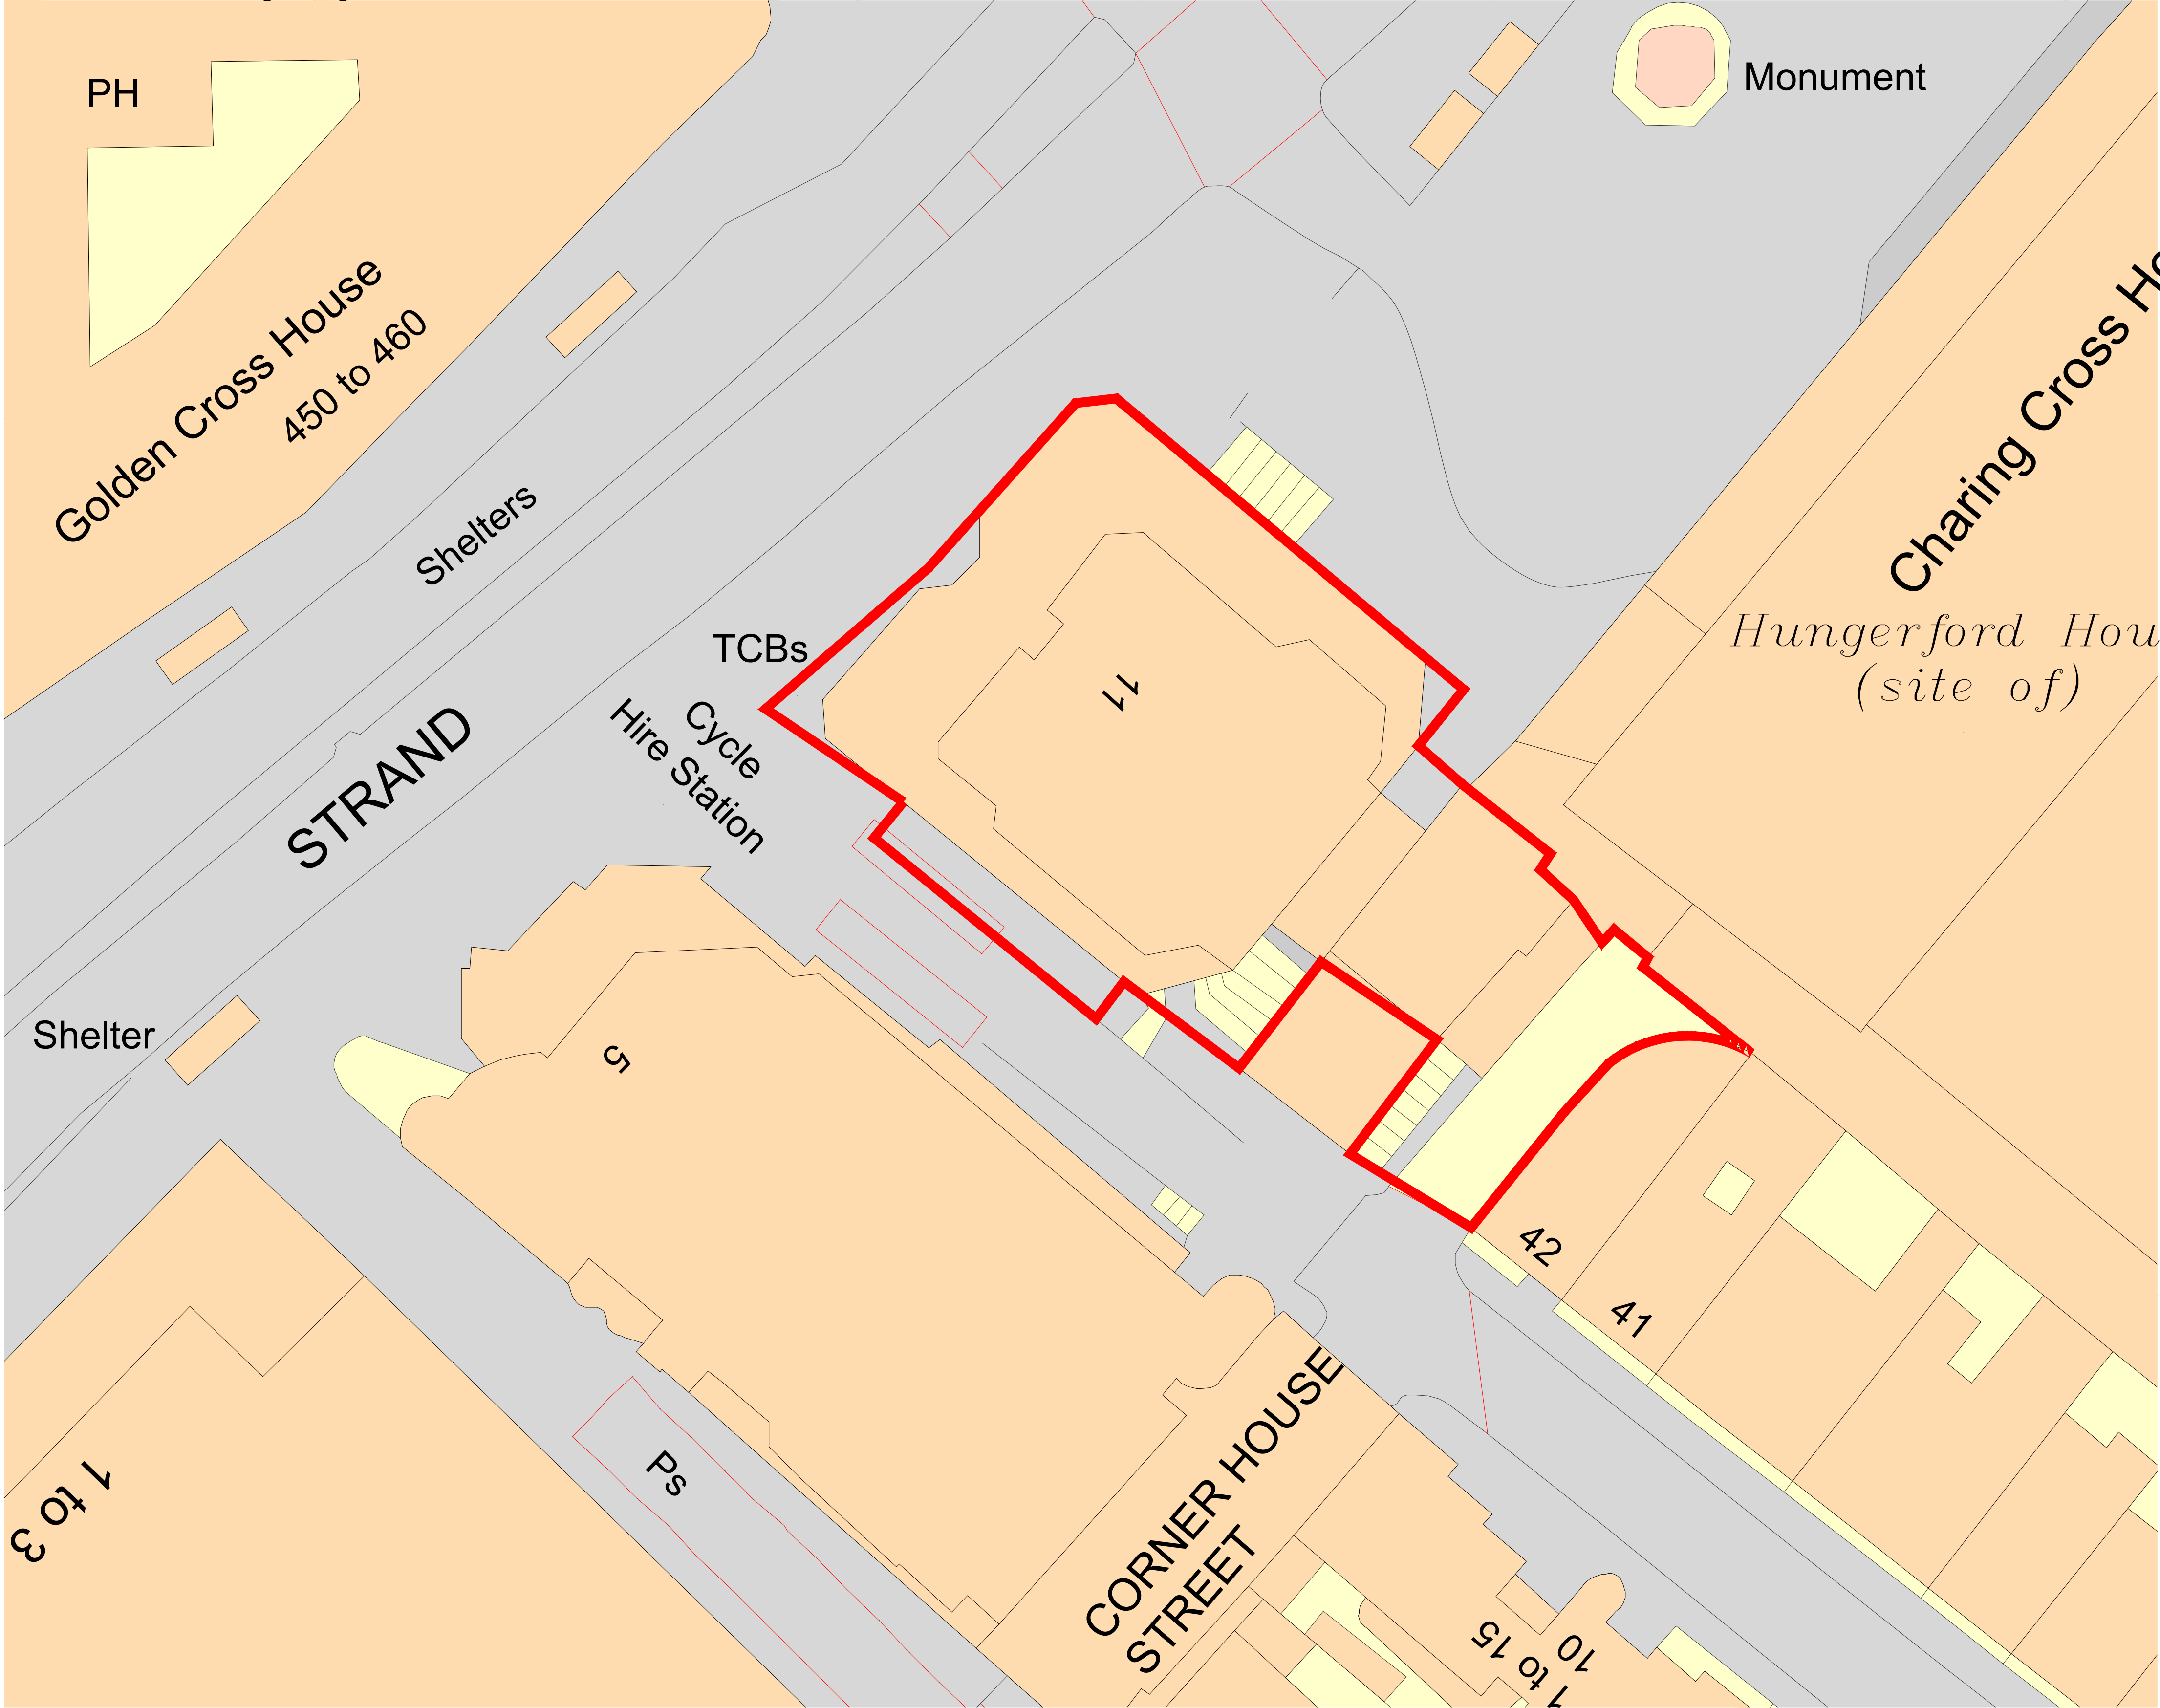

1 SITE PLAN
A Scale: 1:200

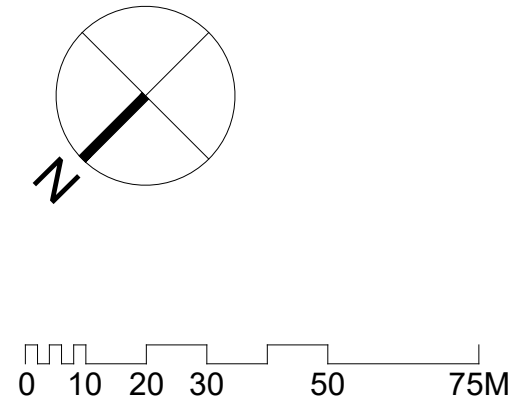

Hollaway

London | 11a Acton Street | London | WC1X 9PG
T +44 (0) 20 7098 5425 | E london@hollawaystudio.co.uk | W www.hollawaystudio.co.uk

Kent | The Tramway Stables | Ramport Road | Rythe | Kent | CT21 5BG
T +44 (0) 1303 260 515 | E kent@hollawaystudio.co.uk | W www.hollawaystudio.co.uk

Project | 11 STRAND
LONDON

Client | AVERY ESTATES

Title | SITE PLAN

Status | PLANNING

Scale | A1 | 1:200 Date | 23.11.21 Drawn | FW Chk'd | HM

Project Number
20.143
Bm Number

Drawing Number
100.01

Revision
P0