






Front Elevation (East)

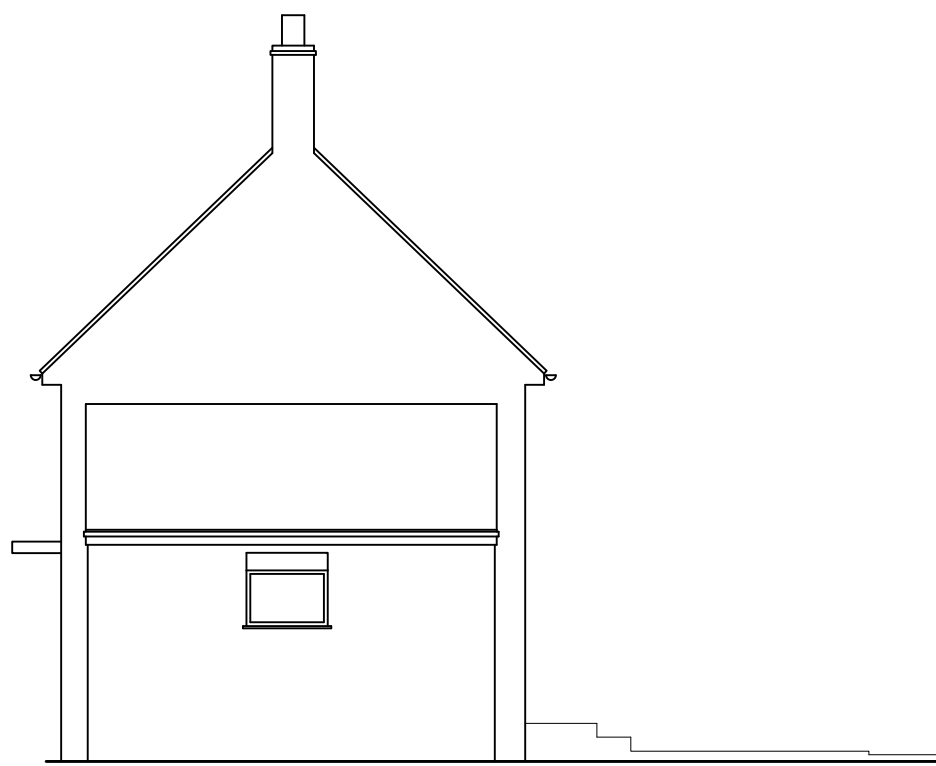


Side Elevation (North)

 

Rear Elevation (West)

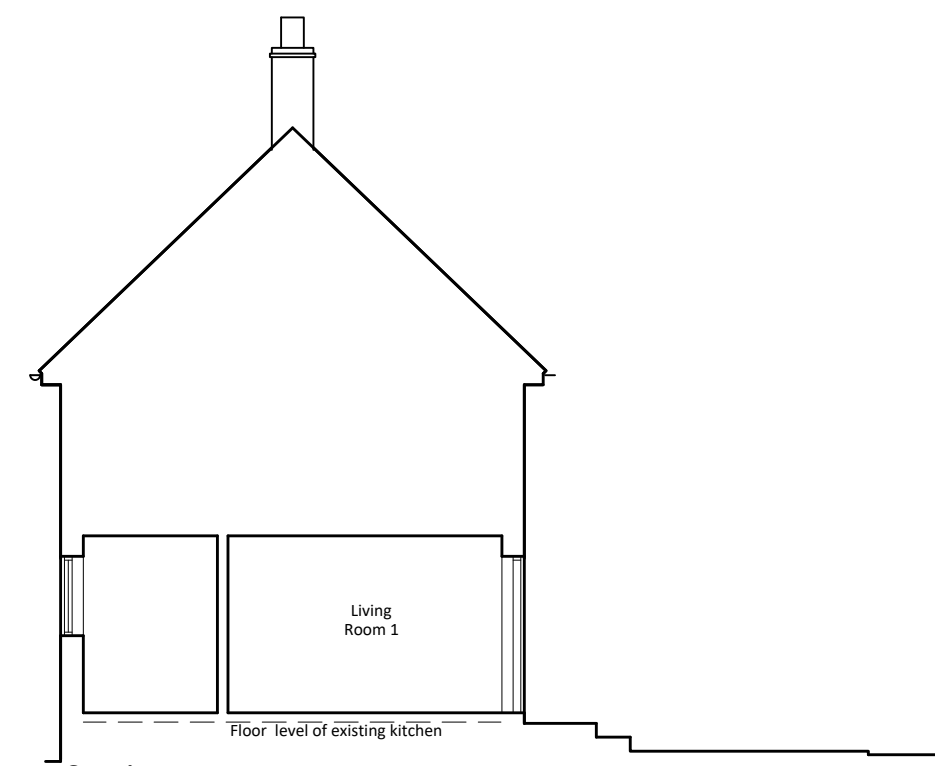

Section

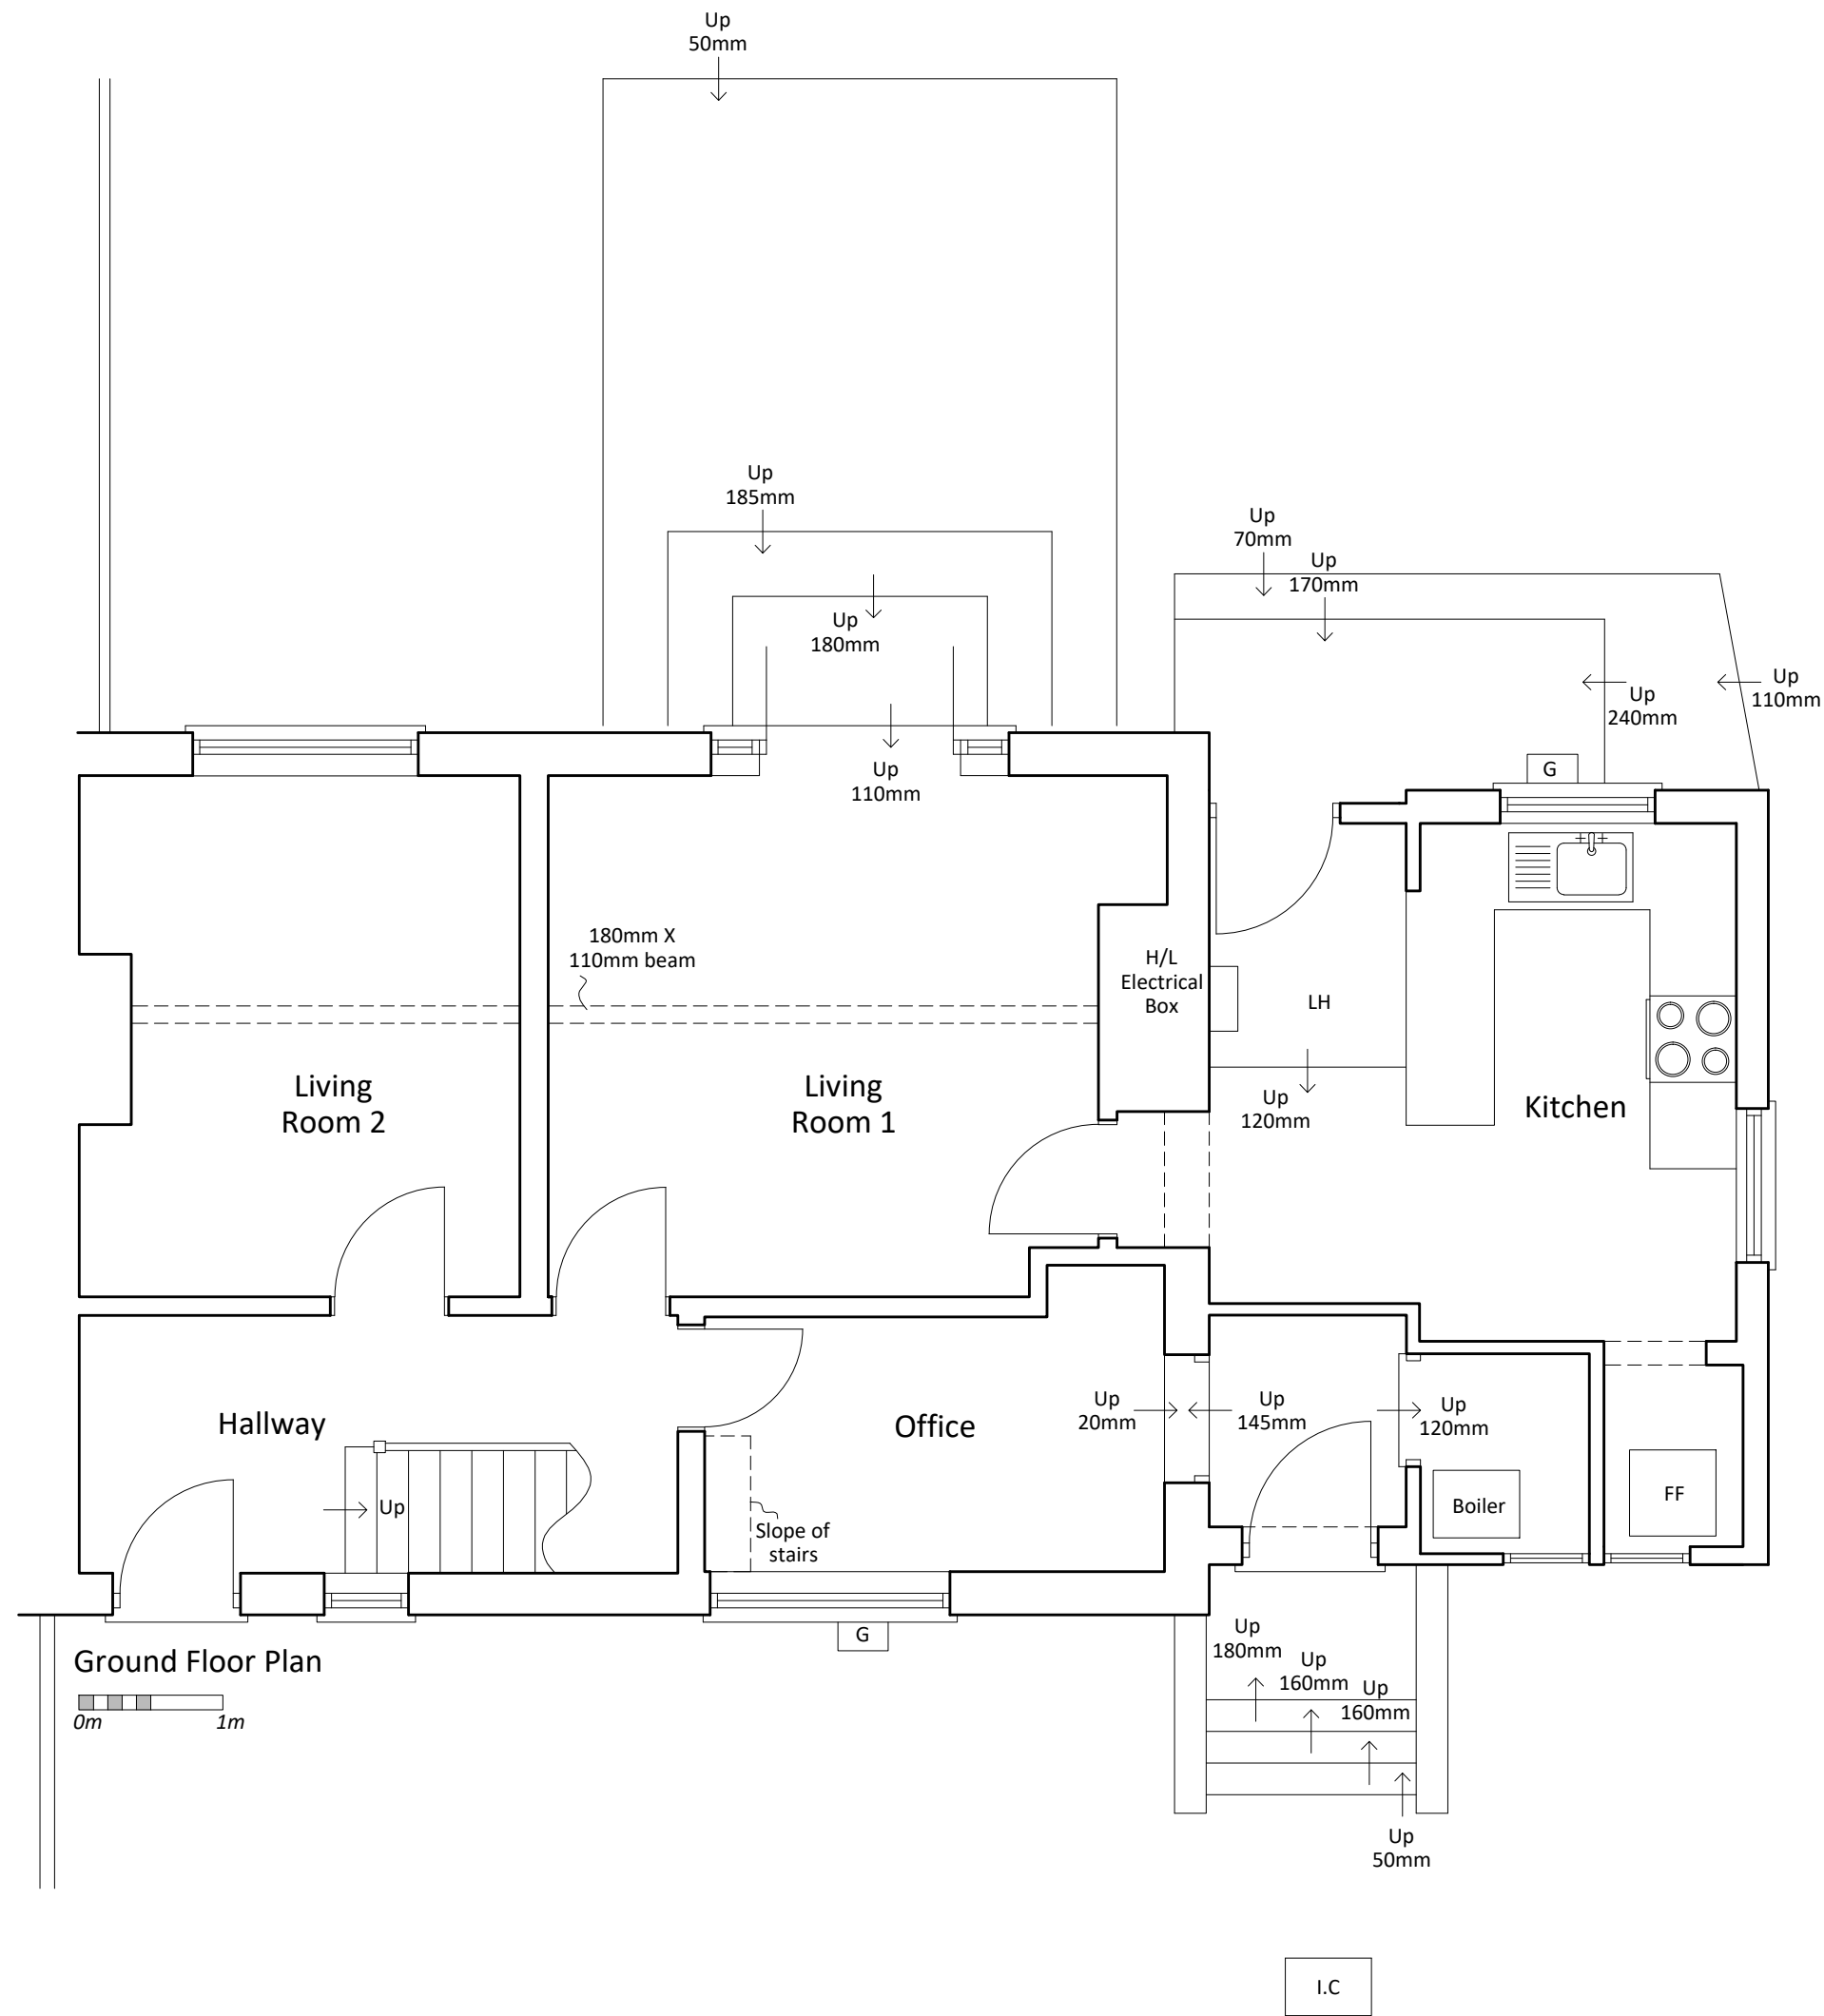


Ground Floor Plan



I.C

Location Plan 1:1250

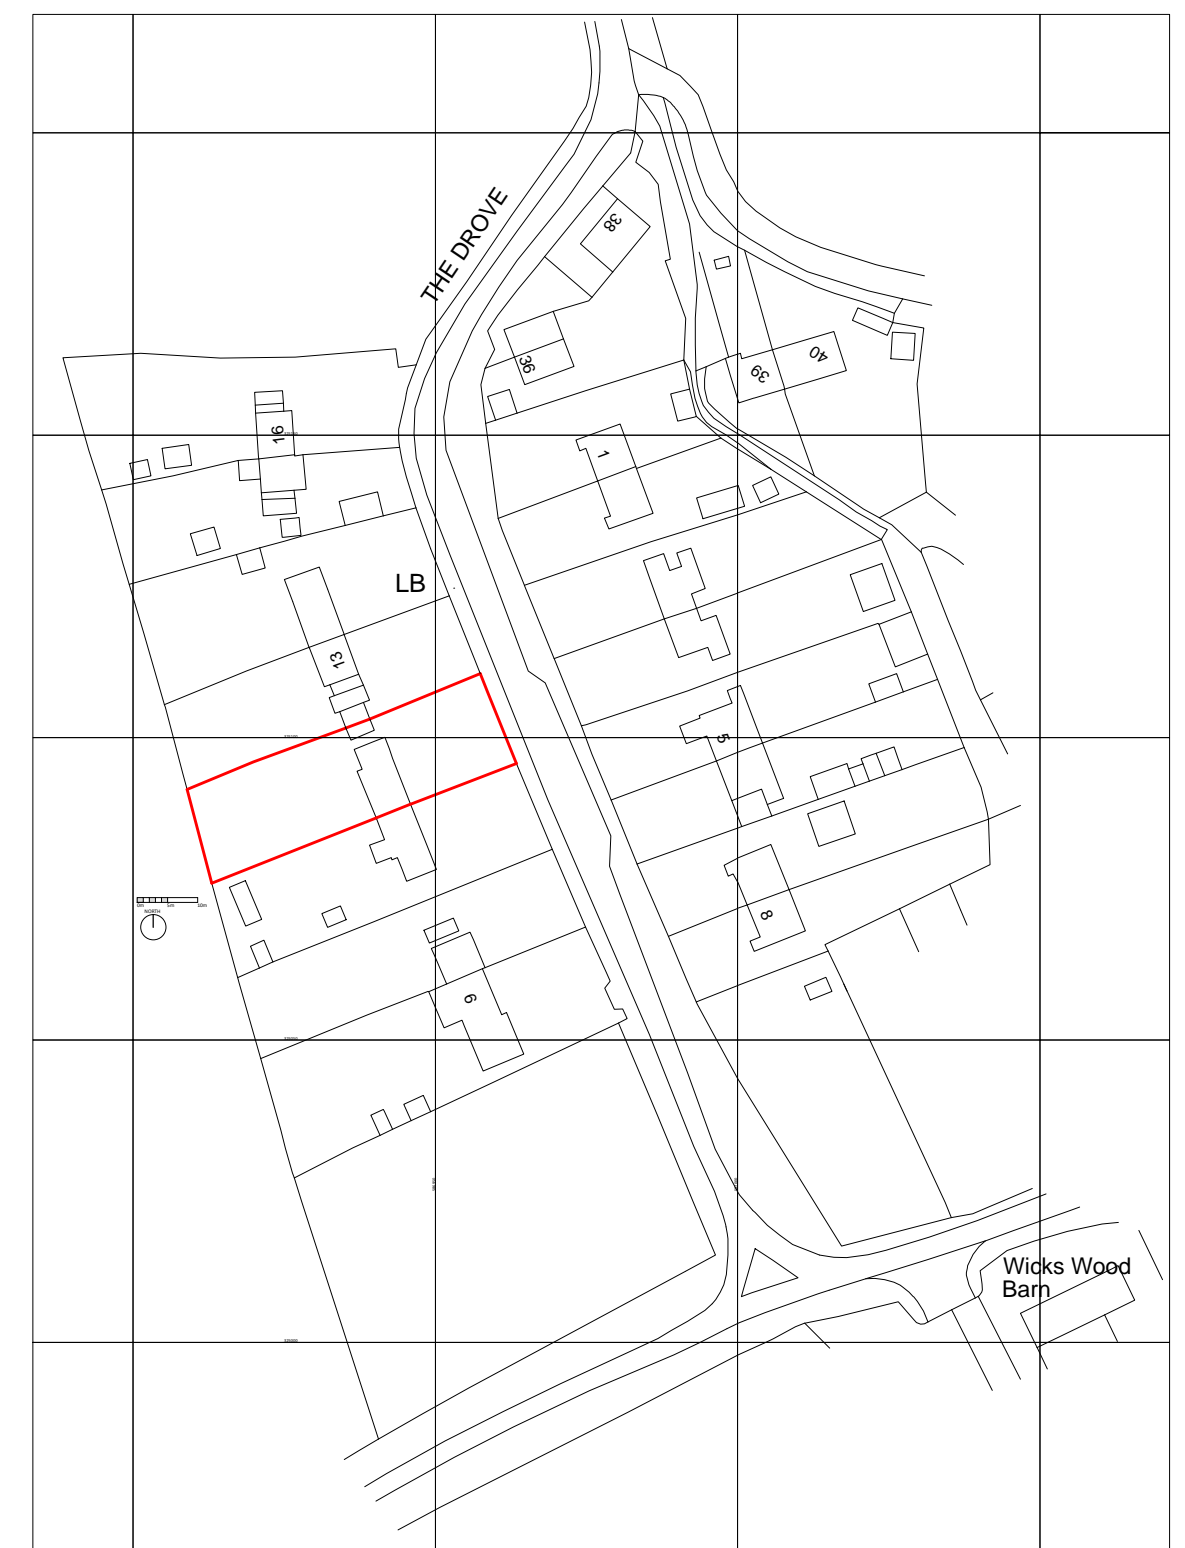

Ordnance Survey, (c) Crown Copyright 2021. All rights reserved. Licence number 100022432

**Darren French Architect**

4041 Ltd [www.architect4041.co.uk](http://www.architect4041.co.uk)

(t) 07788721087

(e) [darren.french@architect4041.co.uk](mailto:darren.french@architect4041.co.uk)



12, The Drove, West Raynham NR21 7EU

Existing

Drawing No. : 4041\_270/01 Rev A a2 paper