


Existing Site Plan
1 : 1000

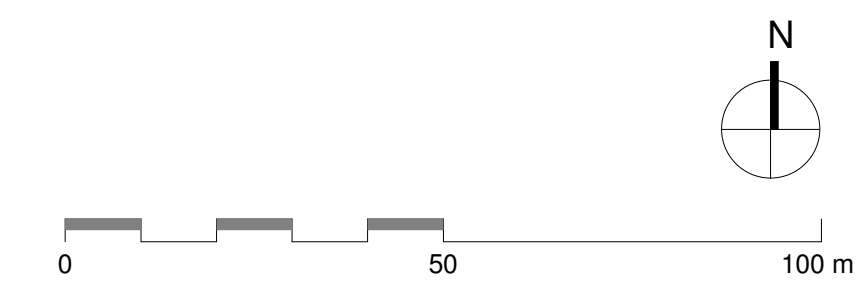

Contractors to check all dimensions on drawings.
Any discrepancies must be reported to KTA Architects Ltd or the contract administrator before proceeding.
Do not scale except for planning purposes, work to figured dimensions.
This drawing must be read in conjunction with all relevant consultants drawings.
This drawing is © KTA Architects Ltd.

| Revision Schedule | | | |
|-------------------|---------------|-----------------------------|----------------------|
| Revision Number | Revision Date | Revision Description | Issued/Authorised by |
| A | 2.12.2021 | Outline Planning Submission | AC |

FOR PLANNING



Kensington Court, Woodwater Park, Pynes Hill,
Exeter, EX2 5TY
Tel: 01392 360338
Email: kt@kta.uk.com
Web: www.kta.uk.com

Project
Prydis - Lytham St Annes

Title
Existing Site Plan - Topographic Survey

Author: TG Chkd by: AC Scale: 1 : 1000 @ A1

Project: 2110 Status: Pre-Construction

Drawing number
2110-KTA-ZZ-XX-DR-A-0102 A