

IMPORTANT

- © This drawing is copyright and remains the property of this practice
- Do not scale this drawing
- All dimensions to be checked on site
- Positions of existing services to be confirmed prior to proceeding

REVISION STATUS


- S Information issued for feasibility or scheme design
- T Information issued for tender purposes only
- C Information issued for Construction

NB: Only those drawings containing a C revision to be used for construction

NOTES



SITE PLAN
SCALE 1:500

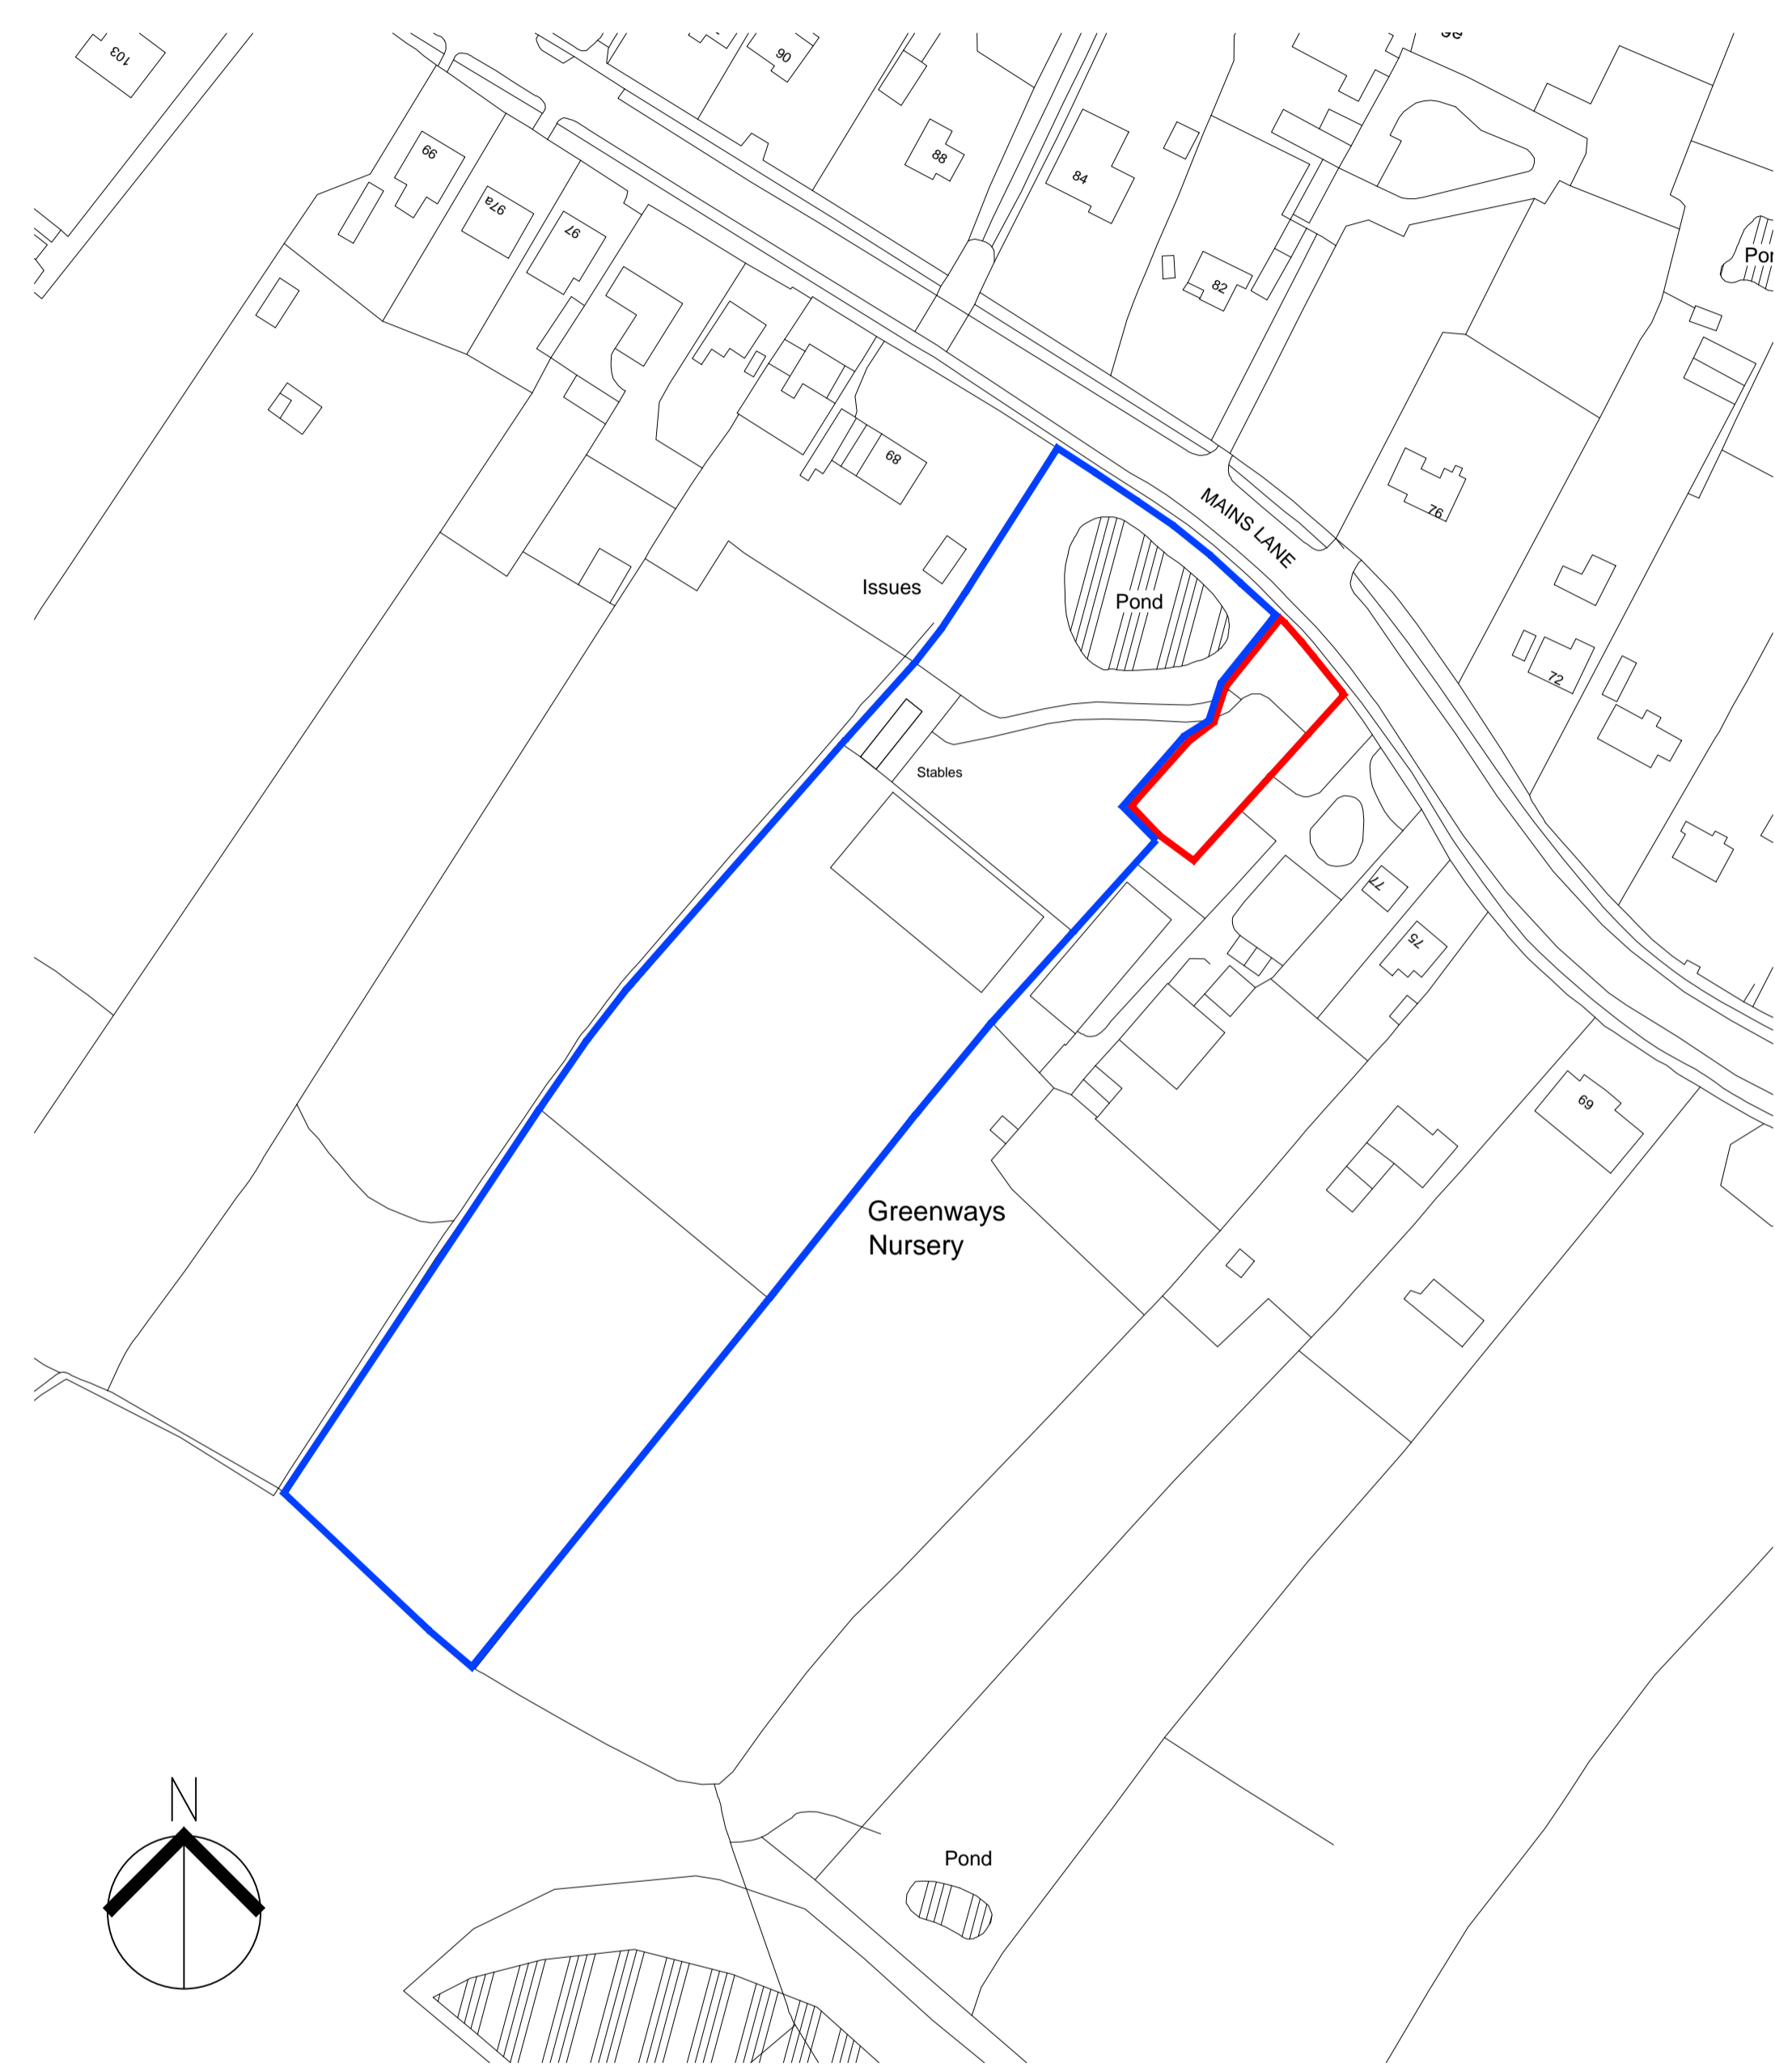

LOCATION PLAN
SCALE 1:1250

| REVISION | DATE | DESCRIPTION |
|----------|------|-------------|
| | | |



CLIENT
Mr & Mrs A Aldred

PROJECT
Land between No.89 & Greenways Nursey,
Mains Lane, Poulton le-Fylde. FY6 7LD

DRAWING TITLE
Site/ Location Plan as PROPOSED

| SCALE | DATE | DRAWN | CHECKED |
|----------|--------|-------|---------|
| Shown@A1 | Jan'22 | DT | |

| DRG NO. | REVISION |
|---------|----------|
| 1898.05 | |