


This drawing is solely for the purposes of obtaining planning/building warrant approval. The drawing may be suitable for constructional purposes but it may be necessary to augment/and or amend this information for this purpose. No liability will be accepted for any omission on this drawing should the drawing be used for constructional purposes.

This drawing, its contents and all information contained therein is protected by copyright. This drawing is for preliminary or planning purposes only unless specifically noted otherwise below, and does not constitute a construction issue drawing.

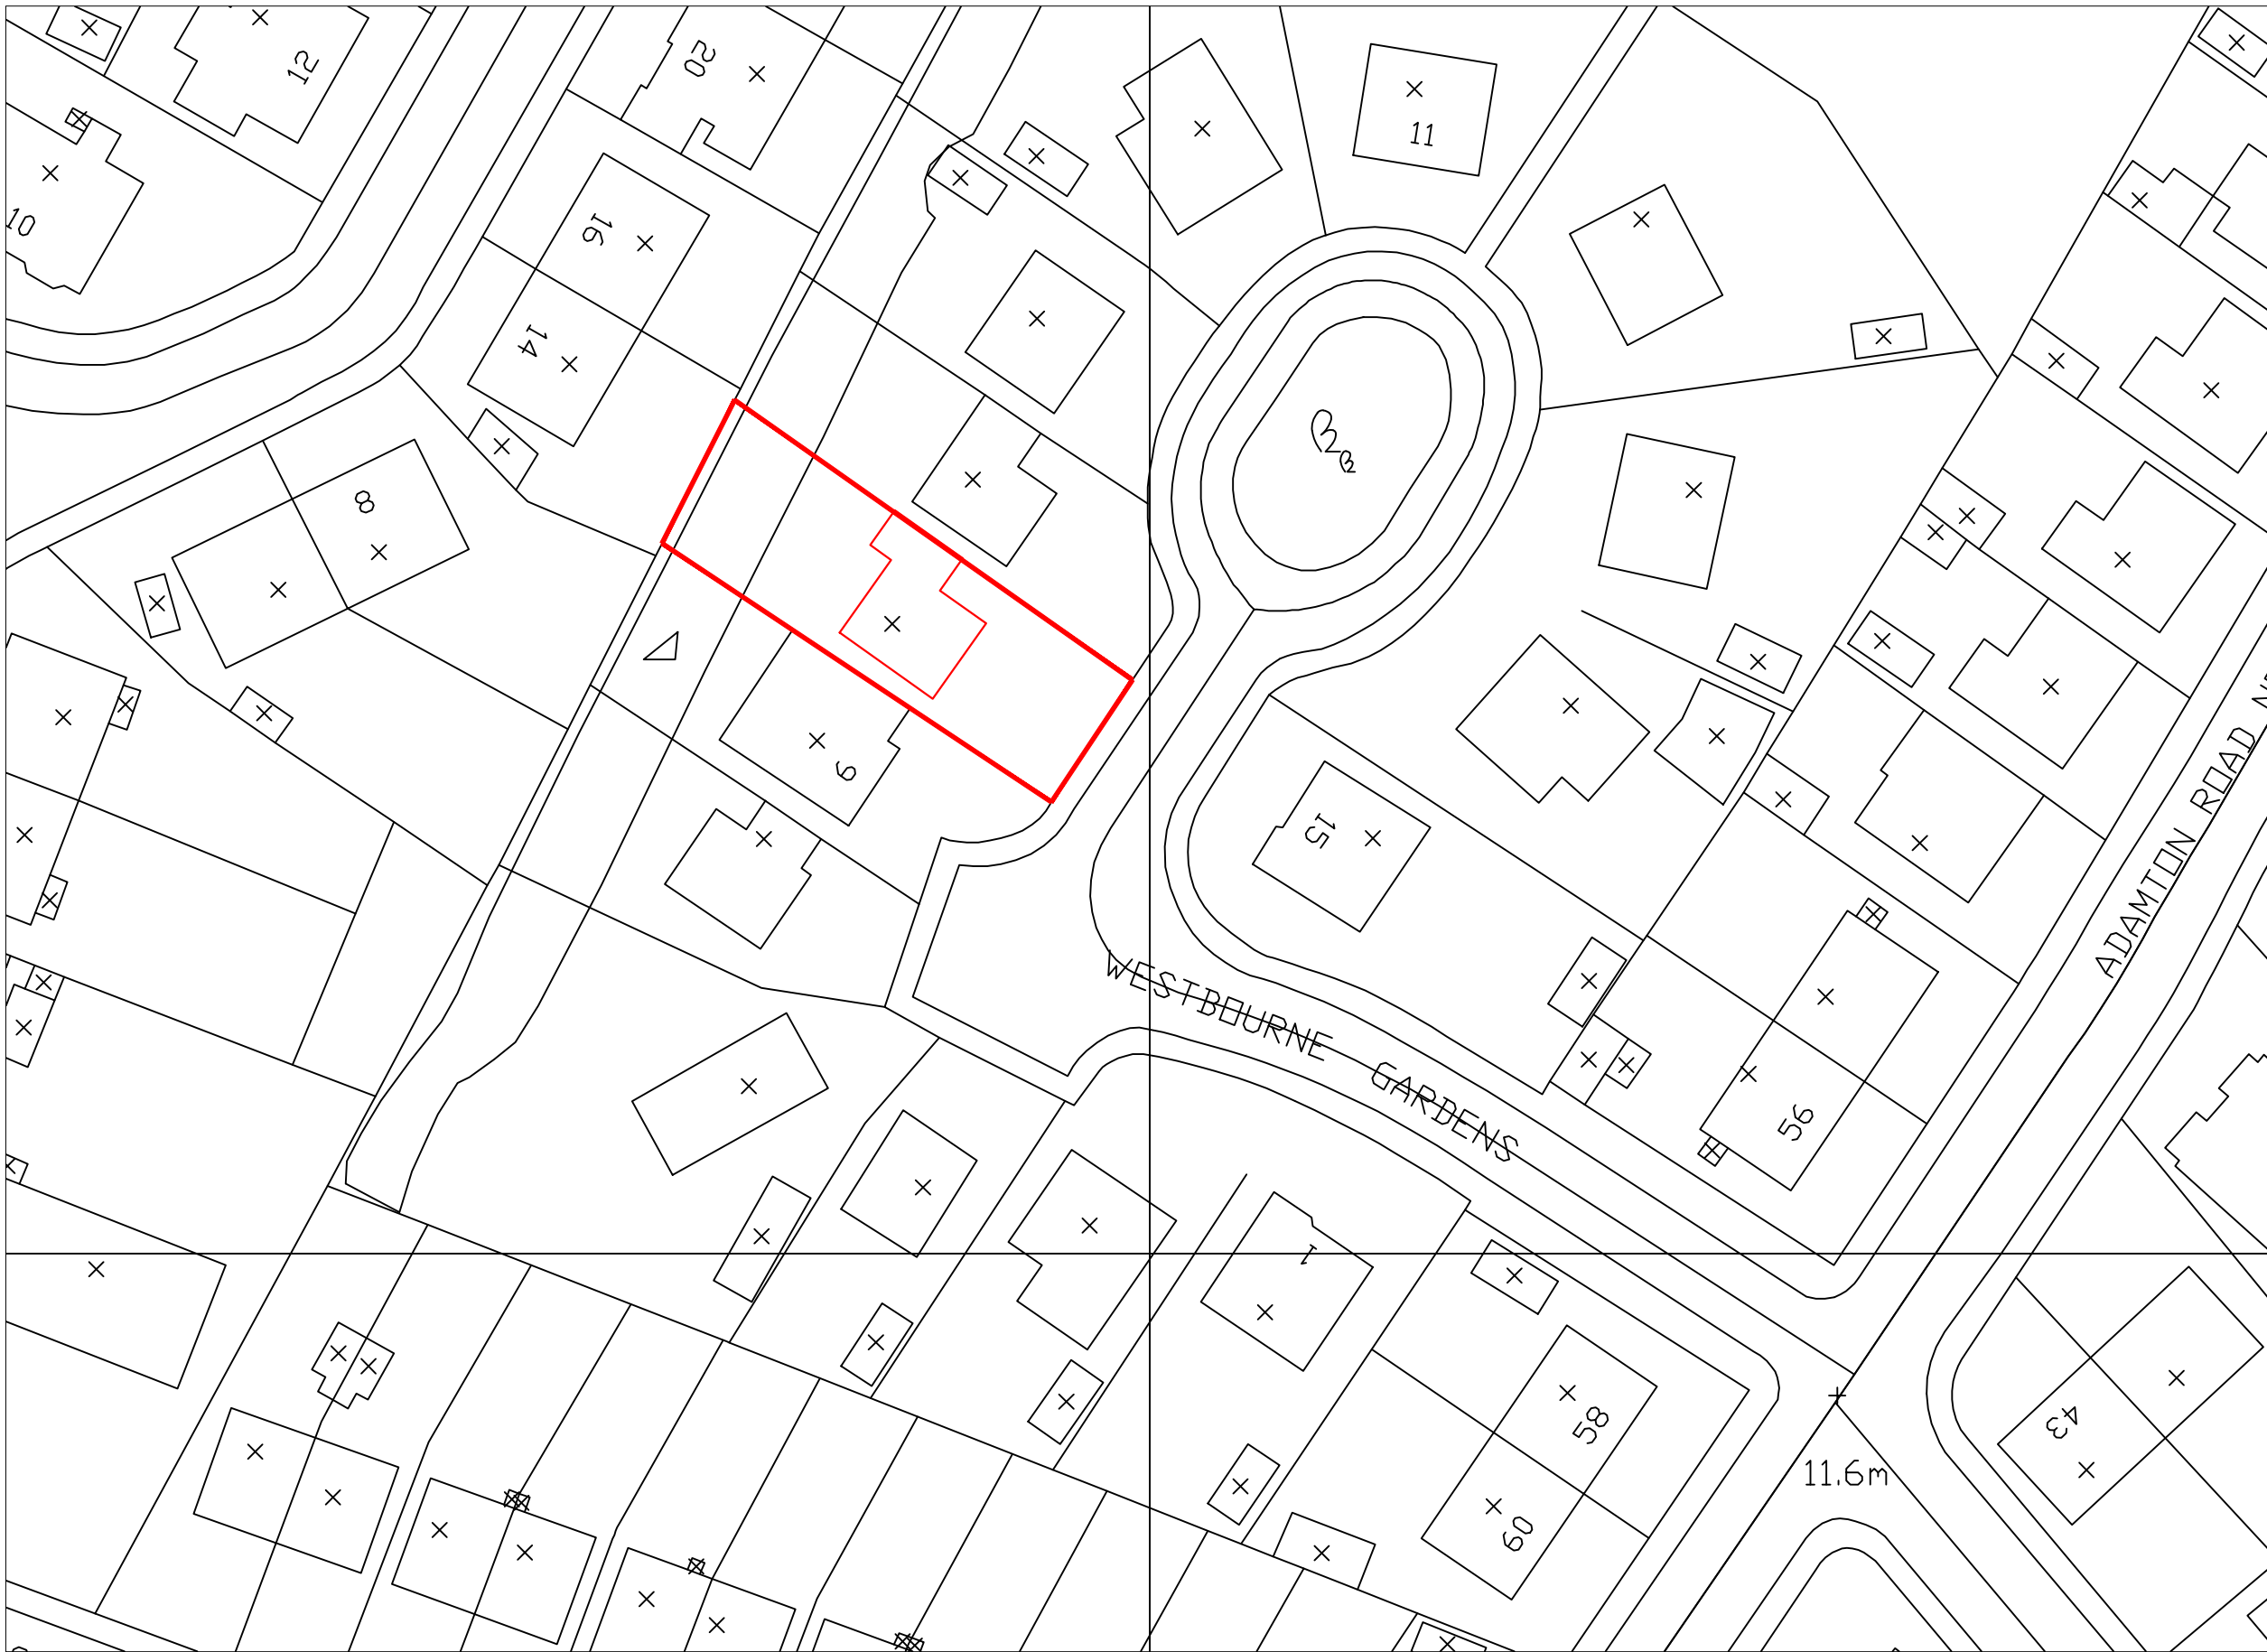

rev	date	description	EM name
A	17.01.22	Boundary edits	EM

preliminary
 planning
 warrant
 tender
 construction



post@thomsonhunter.co.uk | 01563 524171

House Extension

7 Westbourne Gardens, Prestwick

Mr & Mrs McCallum

Site Plan

drawn: EM | scale: 1:500@ A3 | date: 09.12.21

21.253.02A

SITE PLAN
SCALE 1/500

NORTH POINT

