
		- <u>4</u>	
		Pantry Lobb Plant @ @ Plant Stairs Circulation	Kitchen
Rev Date Revision By Ch \ 211217 Planning Application CP OE A 211221 Planning Application CP OE	B For Health & Safety related information please refer to the Risk Register, Where relevant, elements identified on this	ould be checked ncies or omissions e Ordnance Survey d as AOD for " <i>above</i> Datum Newlyn). Dlied, with respect to the means of its	

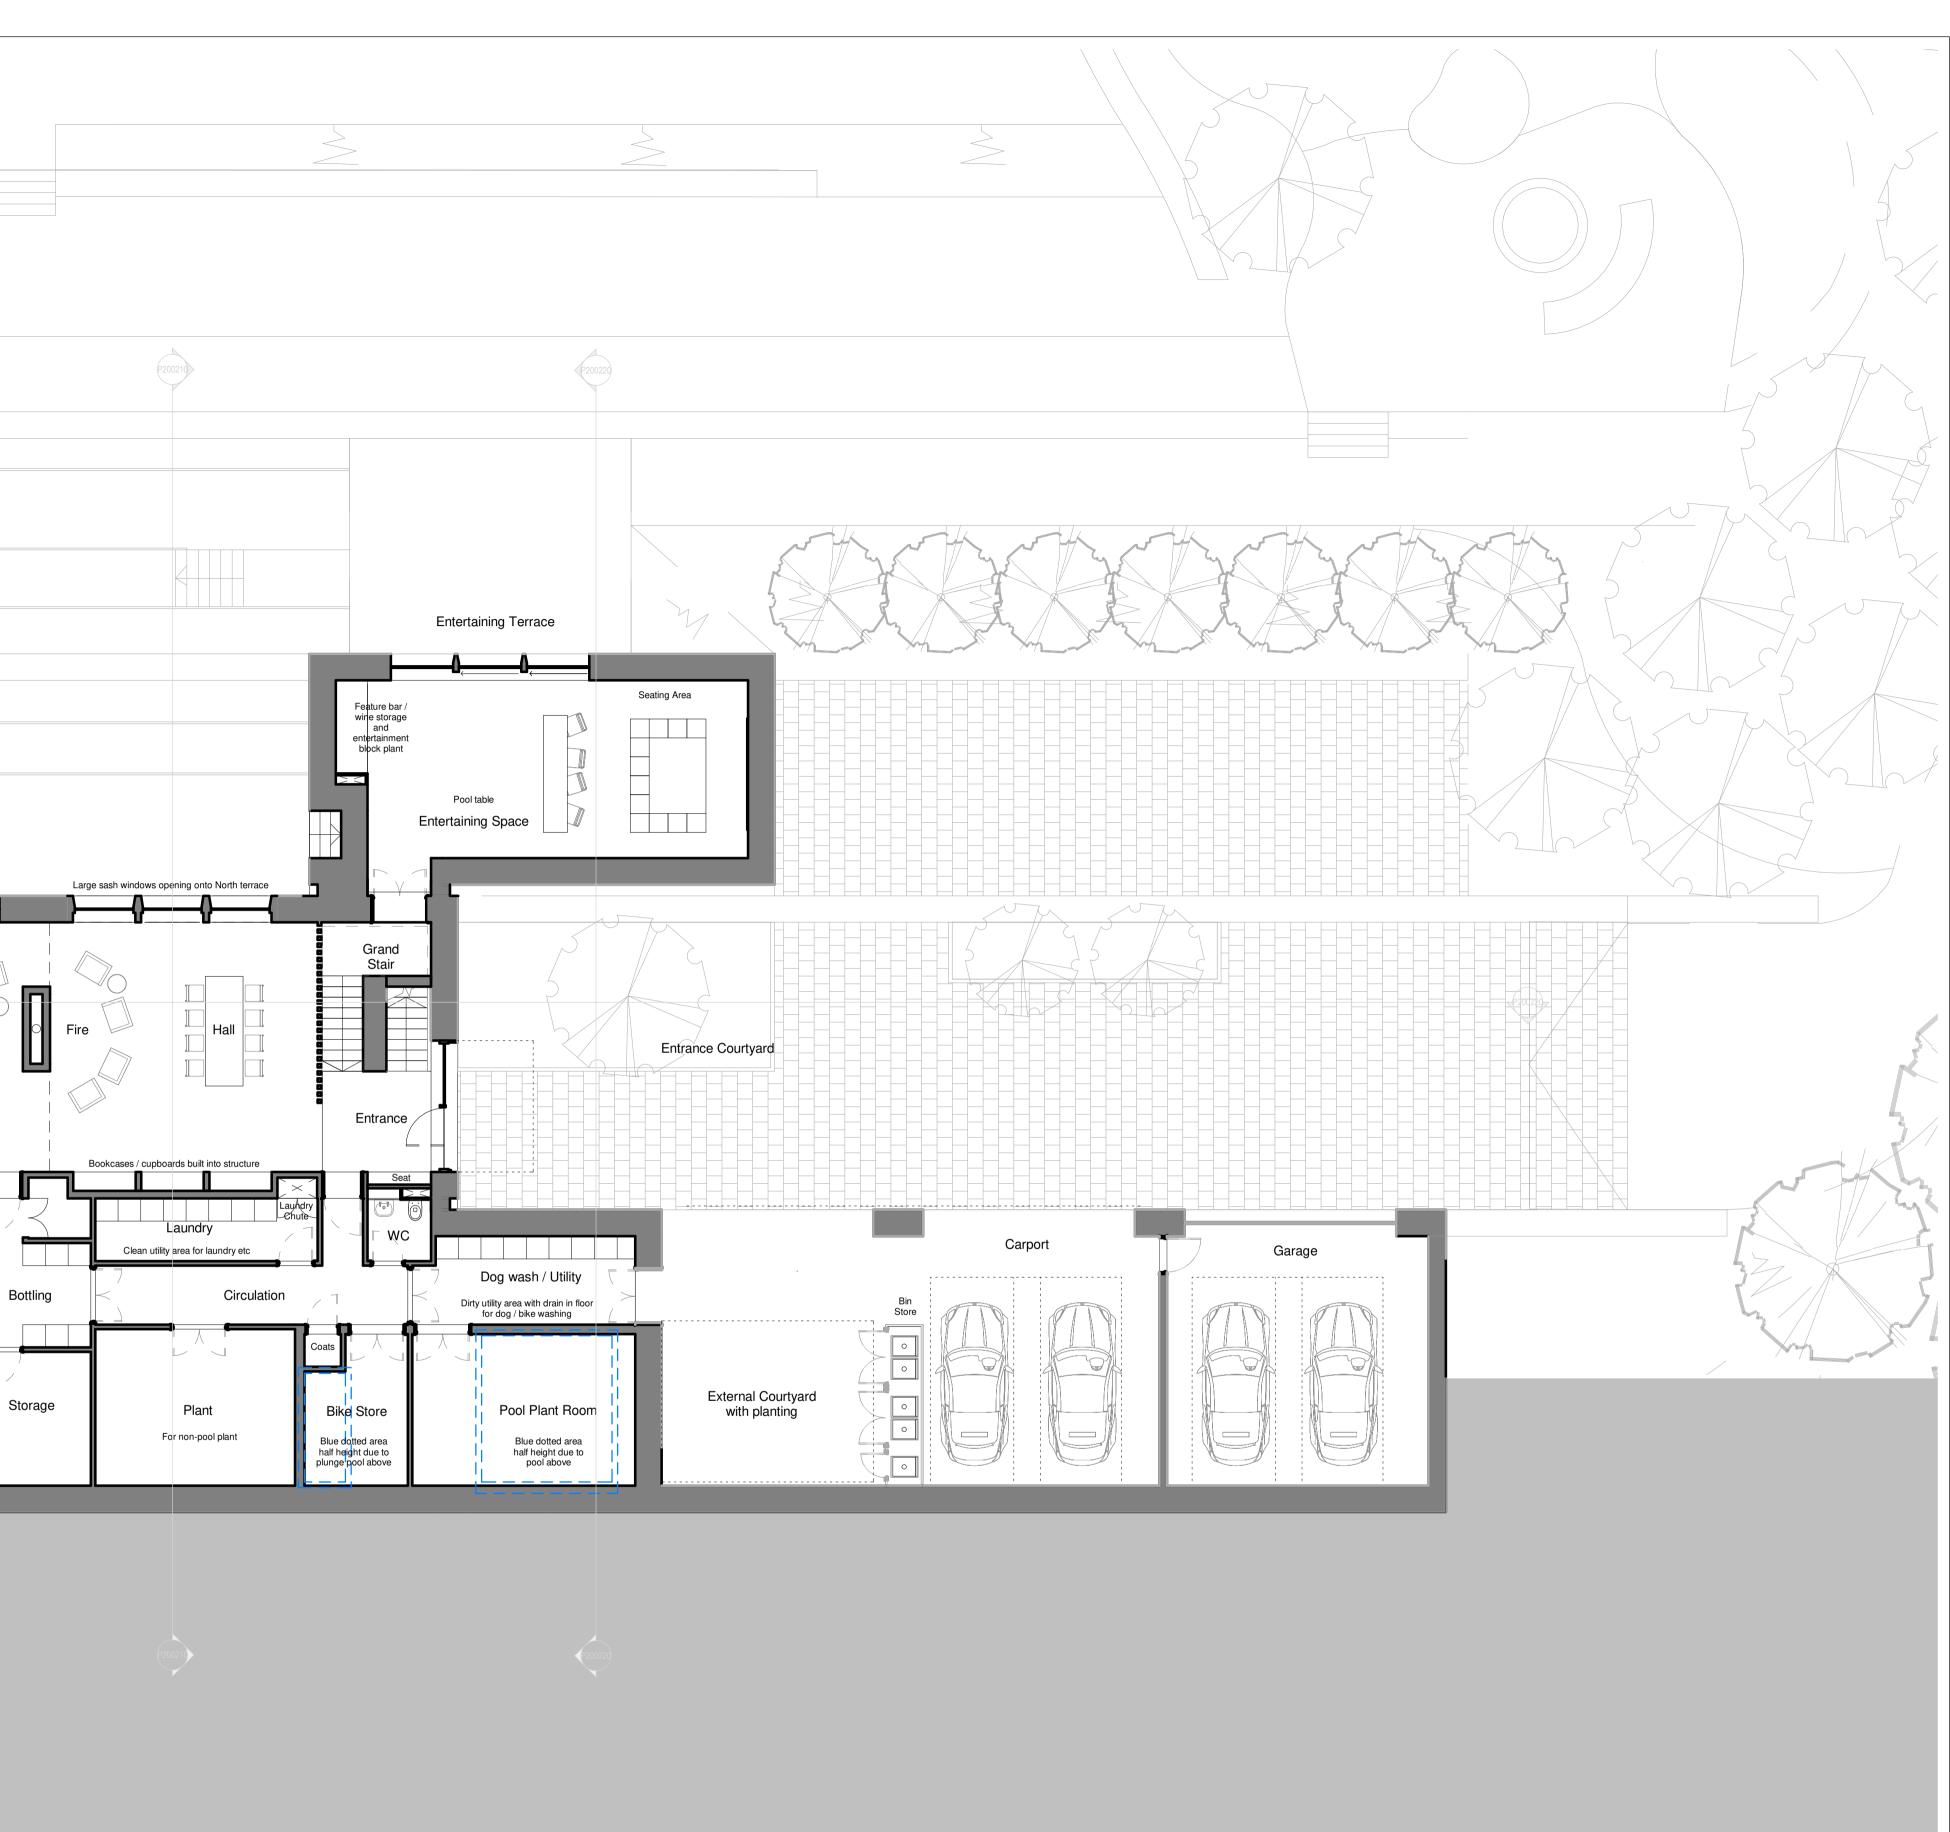

N 0_____5

BENNETTS ASSOCIATES

Second Floor, 31 Booth Street, Manchester, M2 4AF T +44 (0)161 674 0135 • www.bennettsassociates.com E manchester@bennettsassociates.com For Bennetts Associates' electronic information issue disclaimer -

Project Heskin House Andrew and Ruth Huntley-Jacobs

Project No. 1903

Drawing Title General Arrangement Proposed Ground Floor Plan Planning, Ground Floor Plan

Drawing Number Revision/Suitability 1903-BAA-XXX-100-DR-A-P200100 S1 A

Scale @ A3 1:200 Scale @ A1 1 : 100 Revision Date 211221 YY MM DD