



WEST ELEVATION


SOUTH ELEVATION

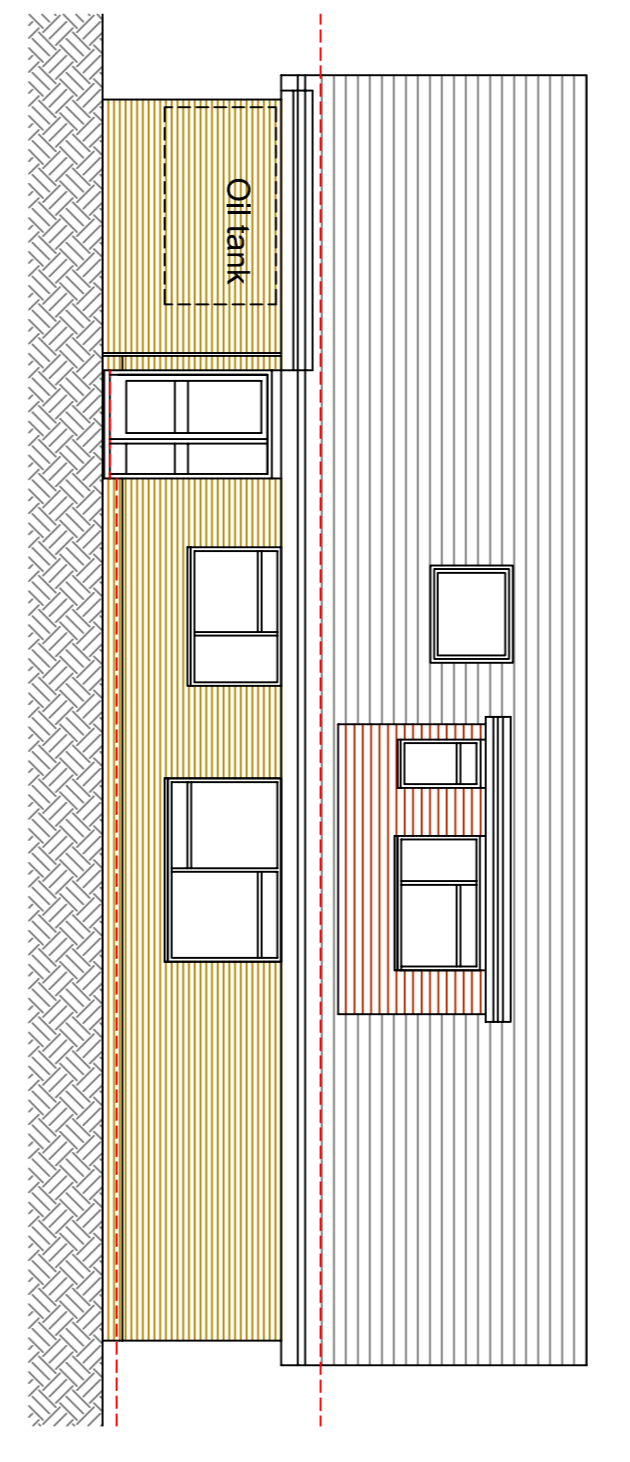


NORTH ELEVATION

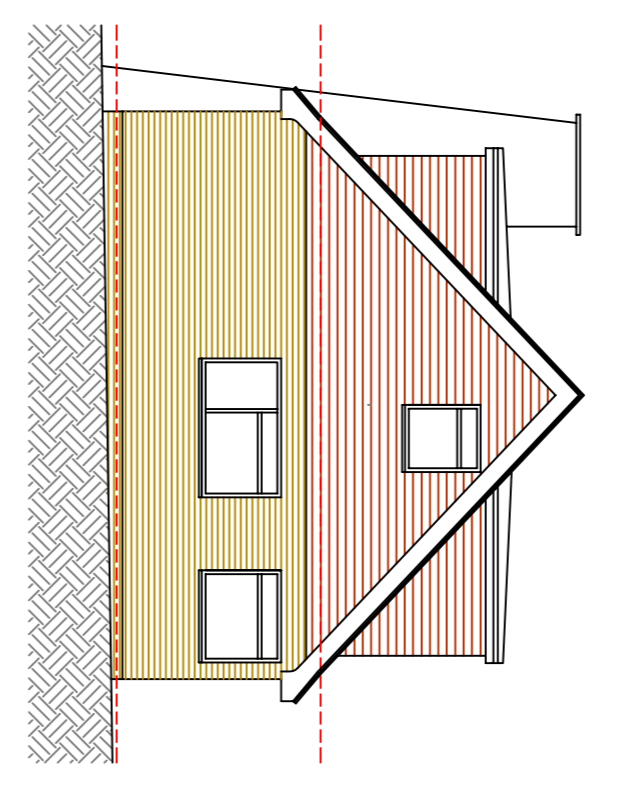


EAST ELEVATION

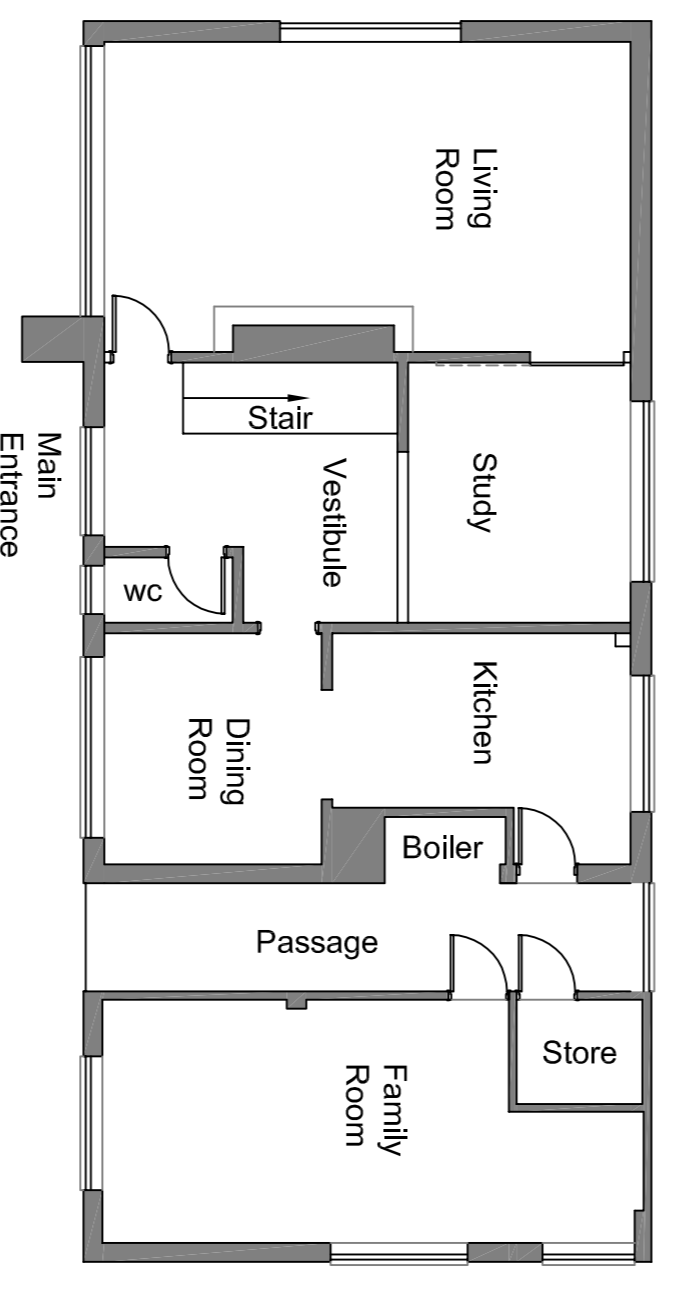


GROUND FLOOR PLAN

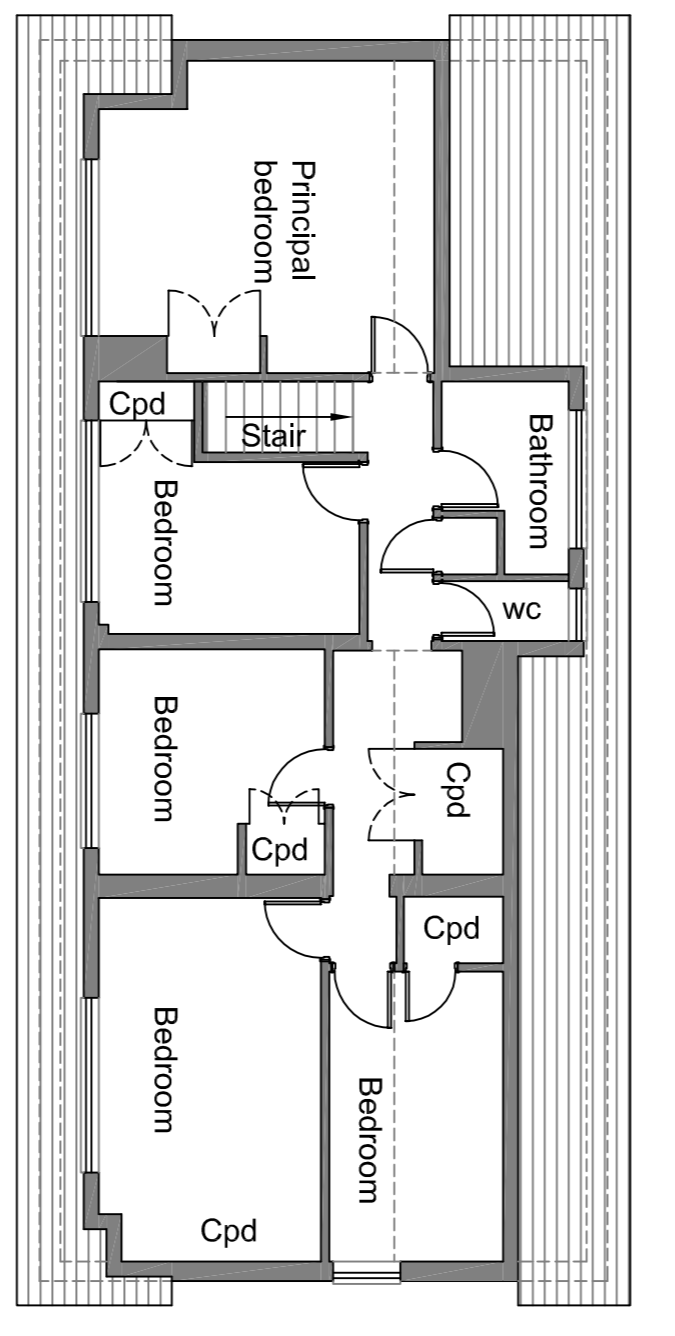

FIRST FLOOR PLAN

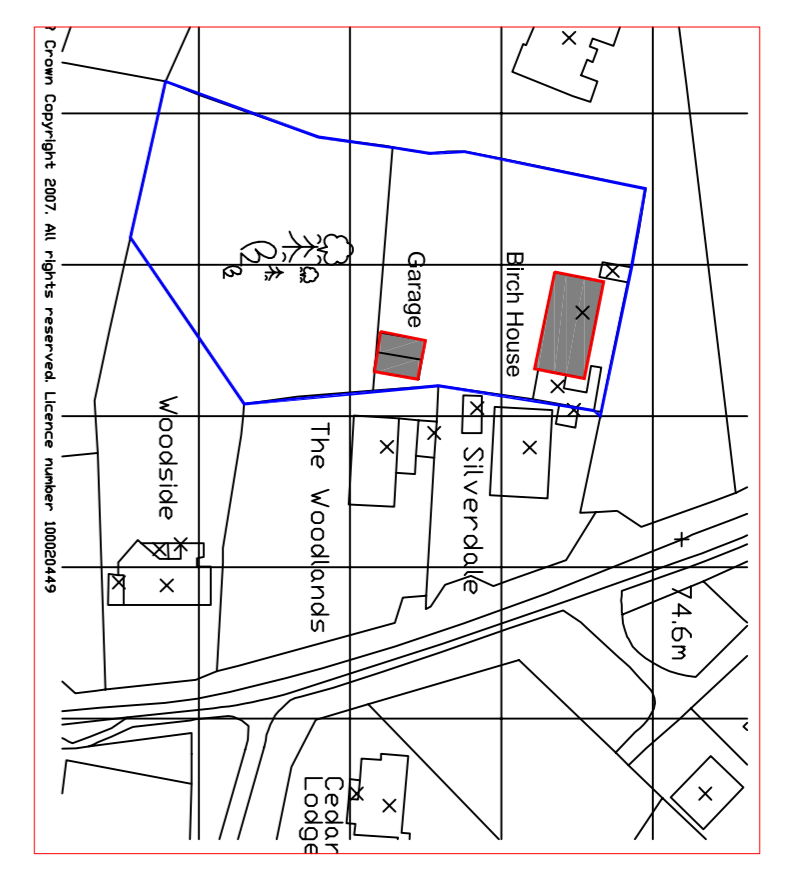

LOCATION PLAN
SCALE 1:1250

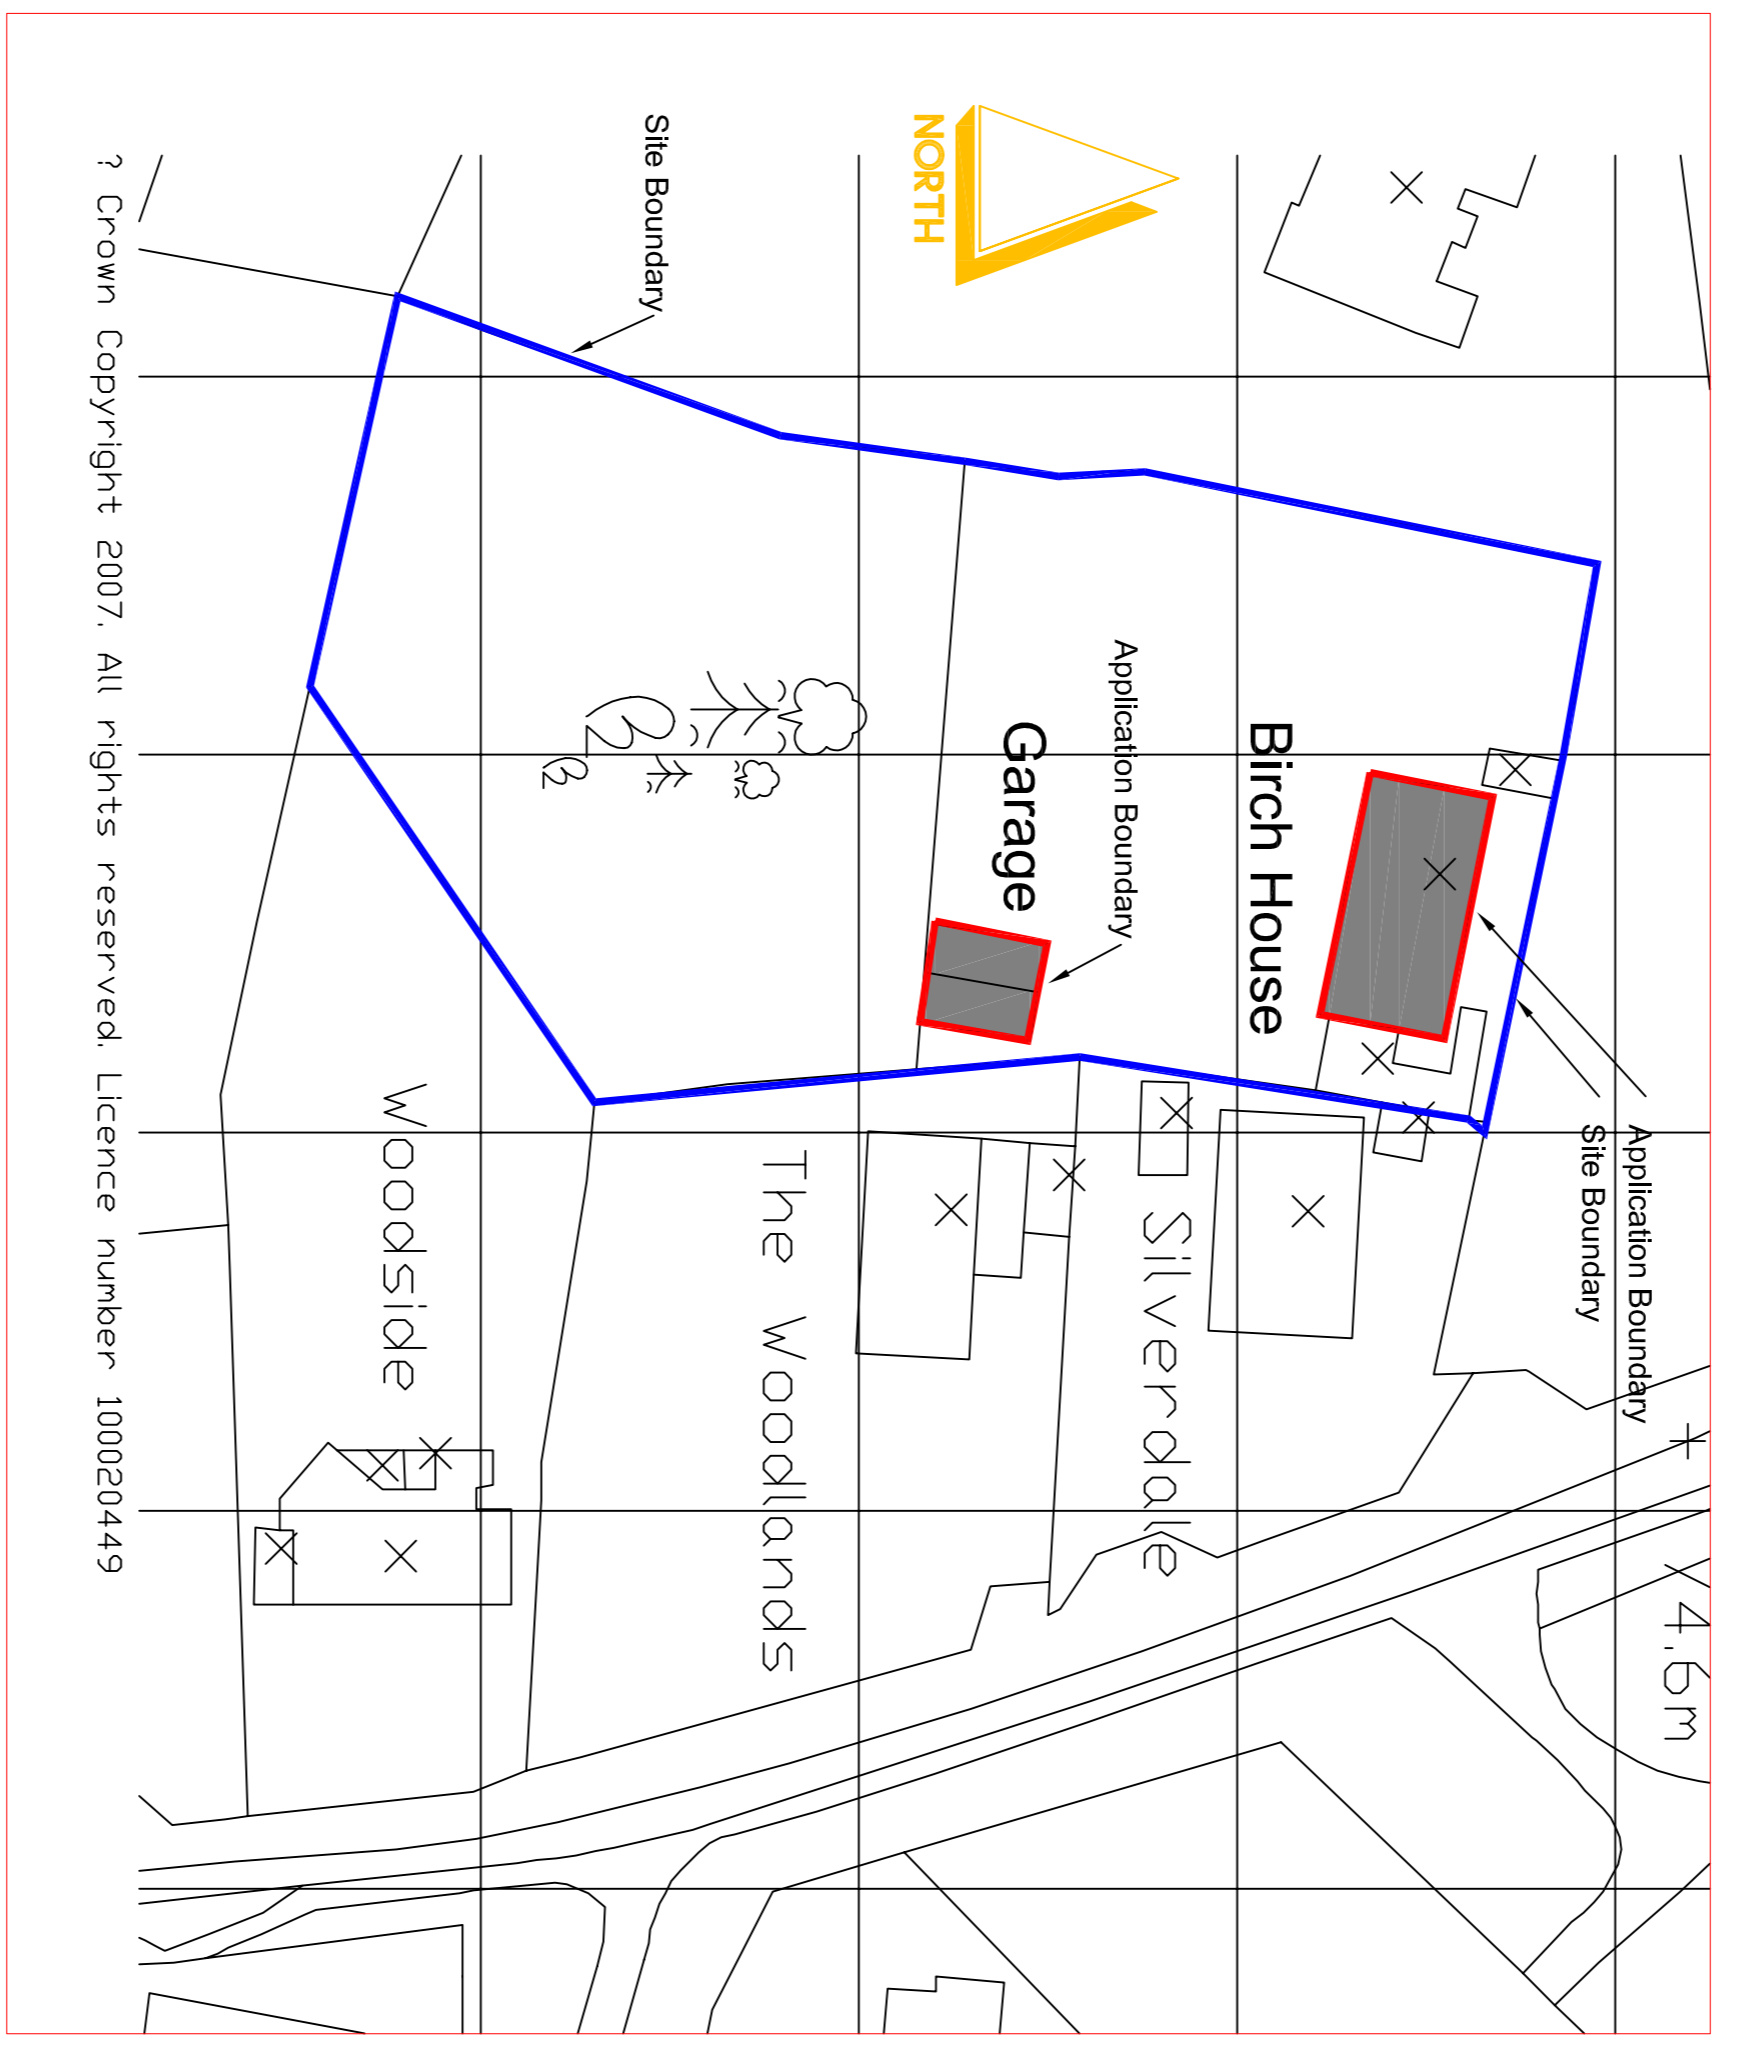

SITE PLAN SCALE
1:500

NOTE:
This drawing should not be scaled, only use figured dimensions.
It is the responsibility of the user to verify the accuracy of the information and request clarification before proceeding.
This drawing is copyright. It must not be copied or used for any other purpose than those intended when issued by ourselves, unless our express permission is granted.
All drawings based on surveys supplied by others.
Ochre Building Design is a trading name of Greeba Project Management Ltd registered in England and Wales, Company number 11378829.

PLANNING APPLICATION	NOV 2021	as shown
MR CENTIN BAXTER		
BIRCH HOUSE, FORTON BANK, MONIFORD BRIDGE SY4 1ER		
EXISTING, SITE AND LOCATION PLANS		
720/PL/201	Rev A	
		CIAT Registered Practise

OCCHRE
BUILDING DESIGN

The Pump House, Cotton Hill,
Surrey, GU24 0PH
Tel: 01753 891961
mob: 07902 343989
email: office@ochredesign.co.uk
web: www.ochredesign.co.uk