



Proposed South Elevation
Scale 1:100

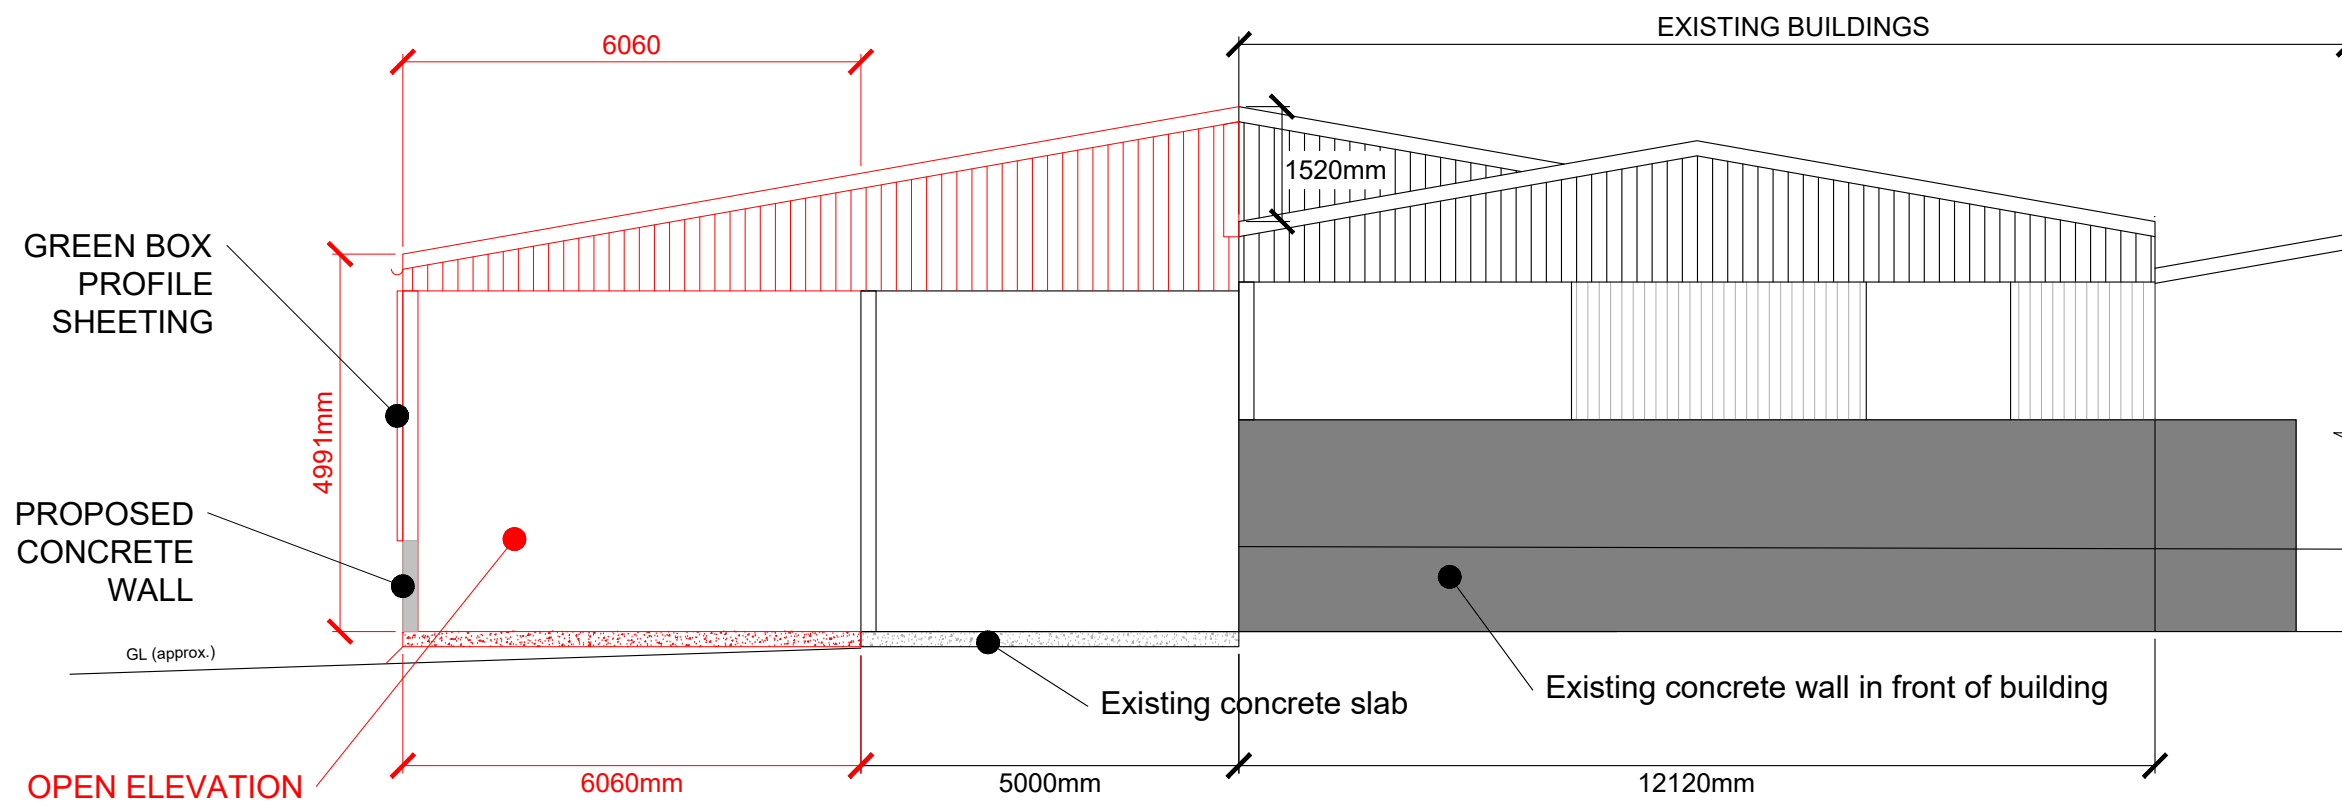

Proposed North Elevation
Scale 1:100

 

All dimensions shown in millimetres



Drawing Title:
READSHILL FARM
Proposed Elevations

Scale: 1:100 @ A3

Date: 11.01.2022 By: MC

DWG No: TB-P7-03-1