


1:100

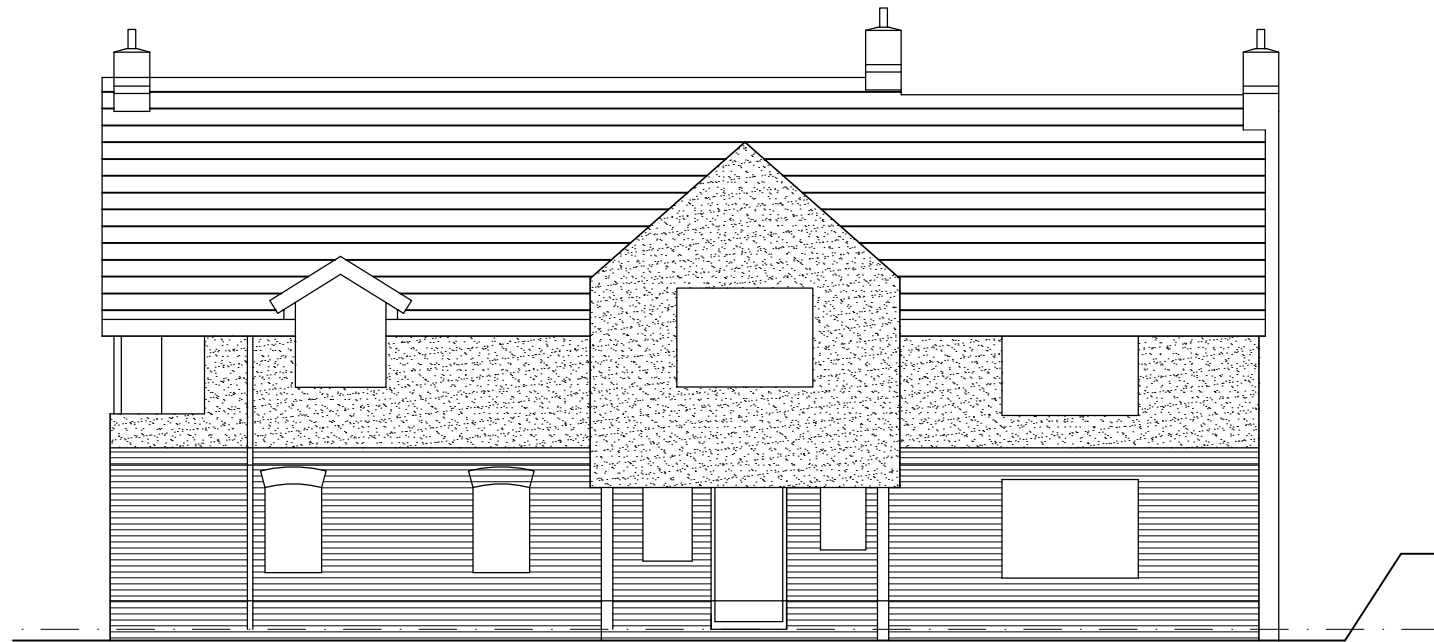


EXISTING NORTH ELEVATION 1:100@A3



EXISTING EAST ELEVATION 1:100@A3



EXISTING SOUTH ELEVATION 1:100@A3

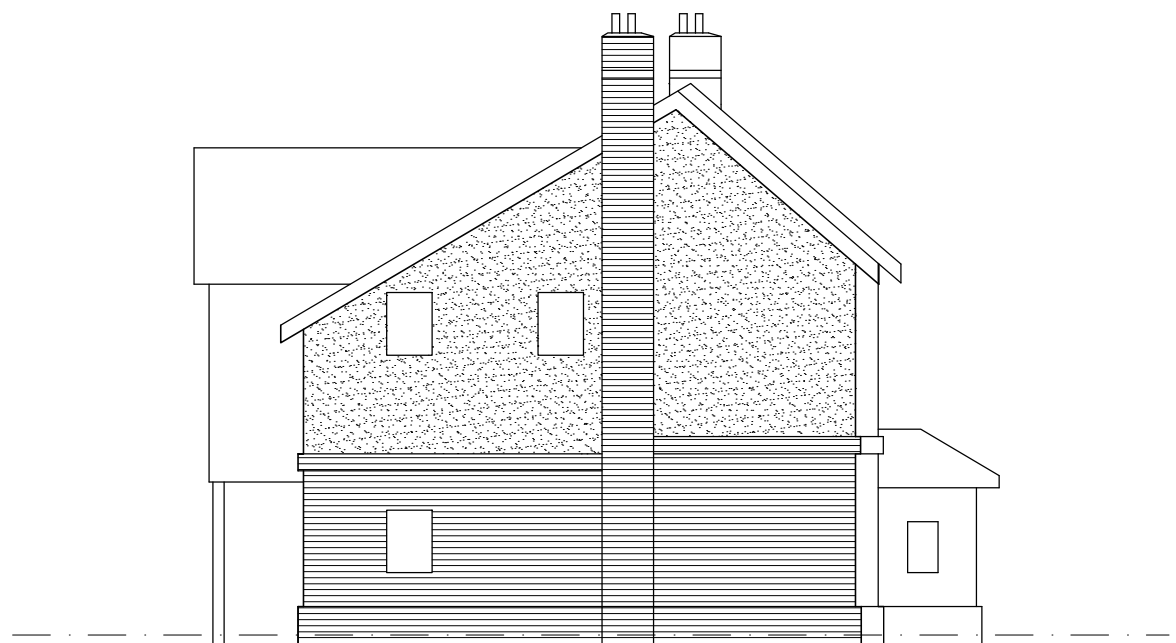

EXISTING WEST ELEVATION 1:100@A3

Clifton
ARCHITECTS

SUNNYSIDE NAISH LANE

EXISTING ELEVATIONS

amanda@cliftonarchitects.com
07775 530721

DRAWN
AW
DATE
DEC 21

SCALE(S)
1:100
A3

JOB No.
10.21

DWG No.
EX11

