


Drawings are based on survey data and may not accurately represent what is physically present.

Do not scale from this drawing unless for planning purposes. All dimensions are to be verified on site before proceeding with the work.

All dimensions are in millimeters unless noted otherwise.

Purcell shall be notified in writing of any discrepancies.

Key Plan
not to scale

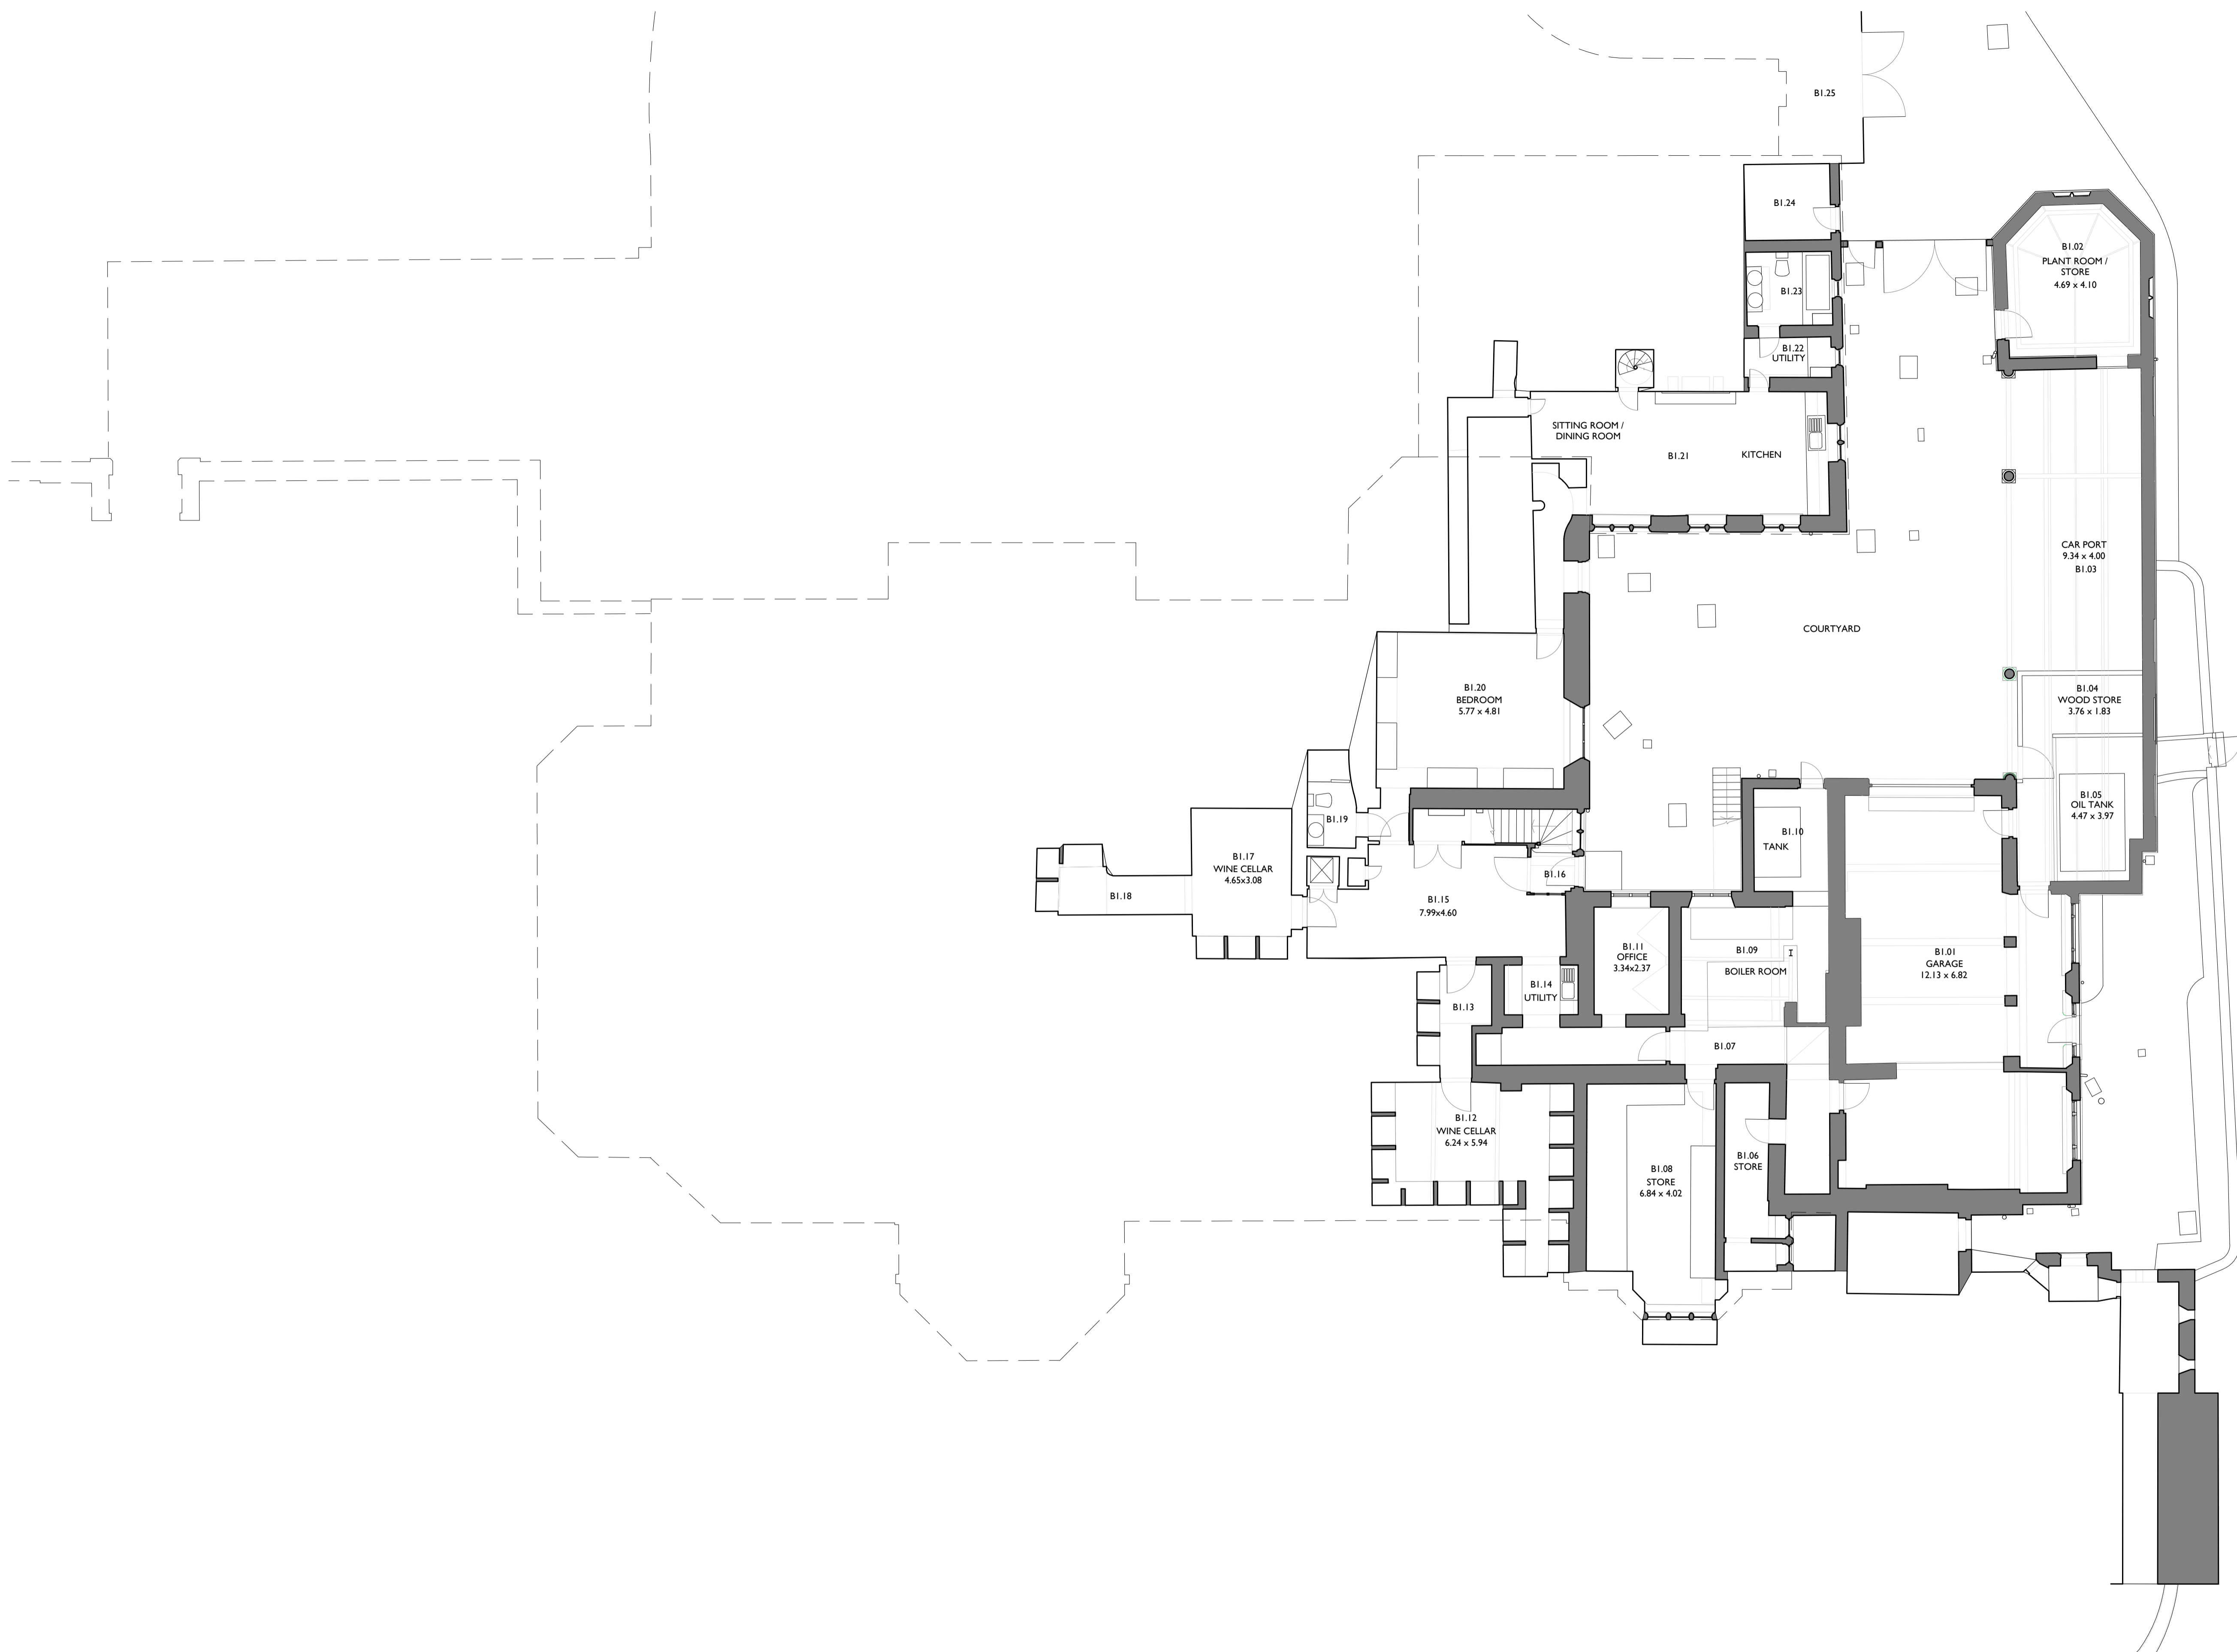


P01	17/12/2021	FF	DZ	-
REV	DATE	BY	CHK	DESCRIPTION

CLIENT
Ropemaker Property Limited

PROJECT
Hollycombe Estate

JOB NUMBER
241179

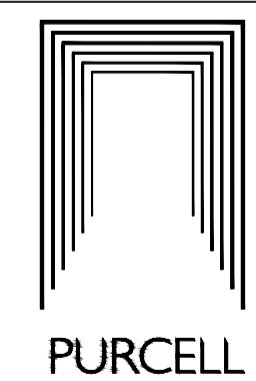

TITLE
**Lower Ground Floor Plan
As Existing
Hollycombe House**

SIZE	SCALE	LAST REVISED	DRAWN	CHECKED
A1L	1:100	17/12/2021	FF	DZ
REV	SUITABILITY/REASON FOR ISSUE			
P01	S4 - Planning			
DRAWING NAME				
241179-PUR-01-B1-DR-A-1005				

I Lower Ground Floor Plan as Existing
1005 1:100@A1

